




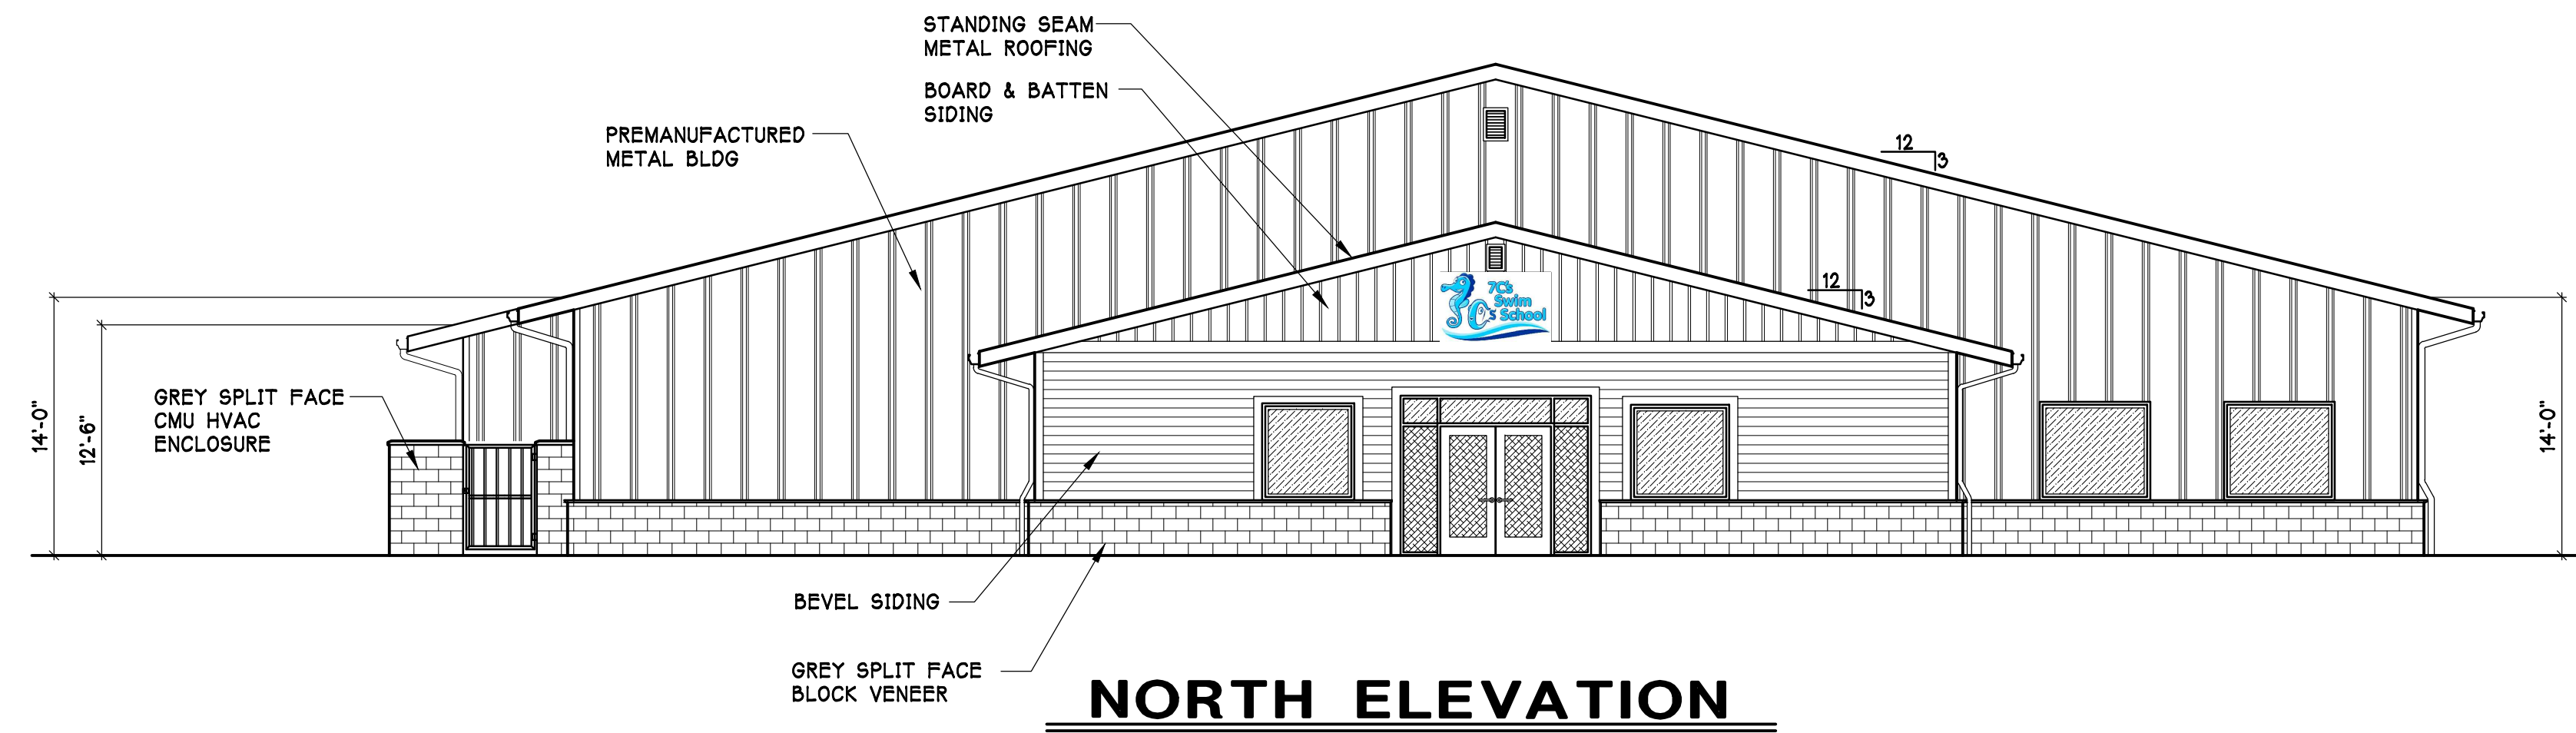


NORTH ELEVATION

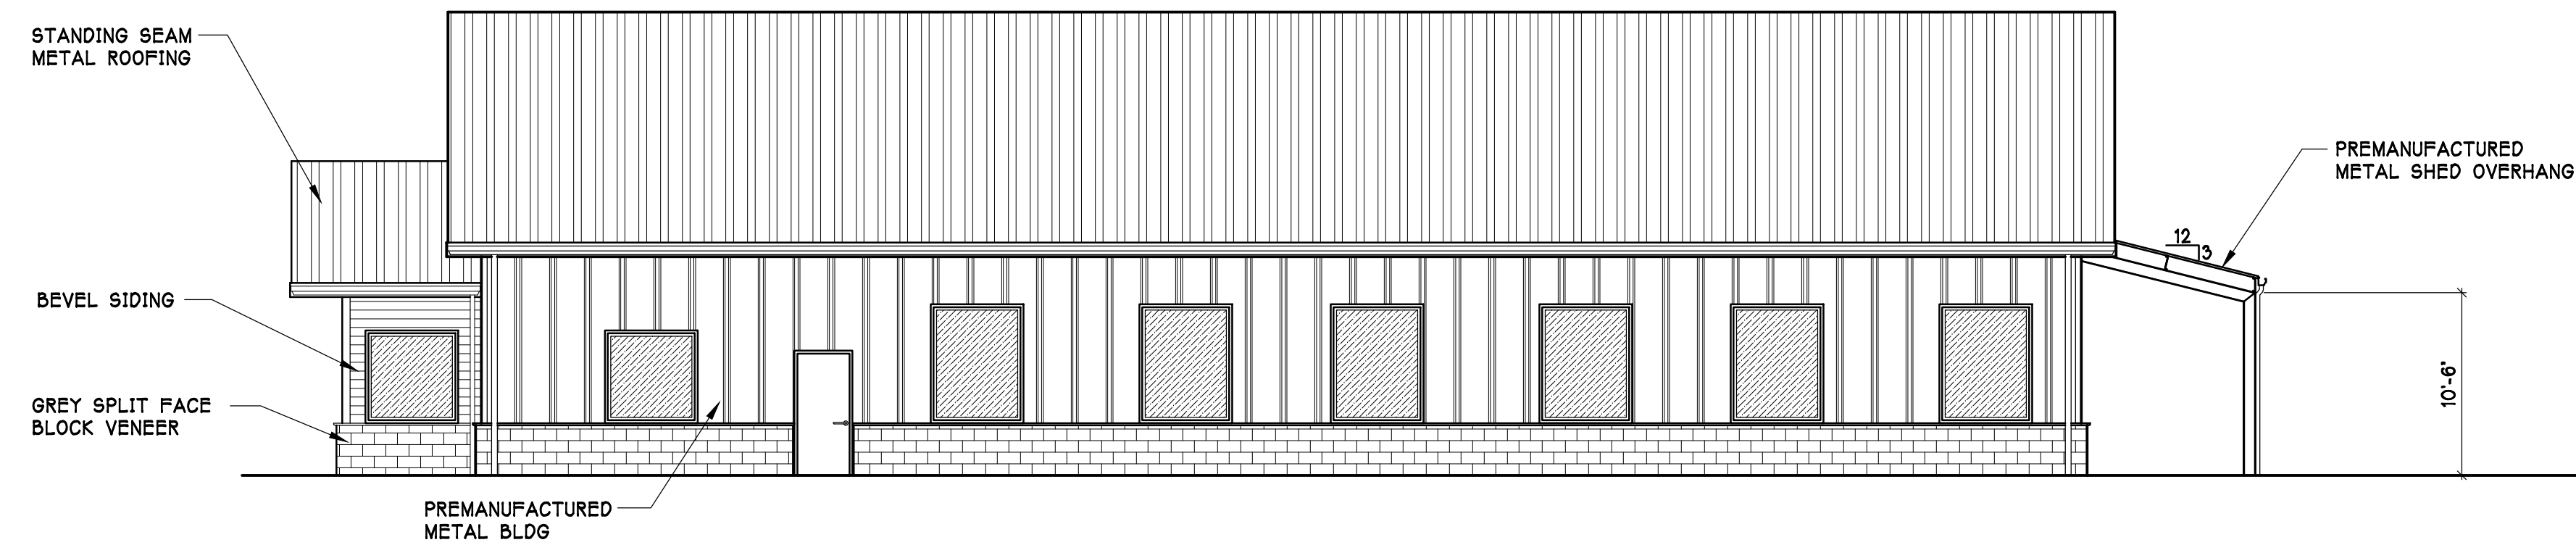

WEST ELEVATION

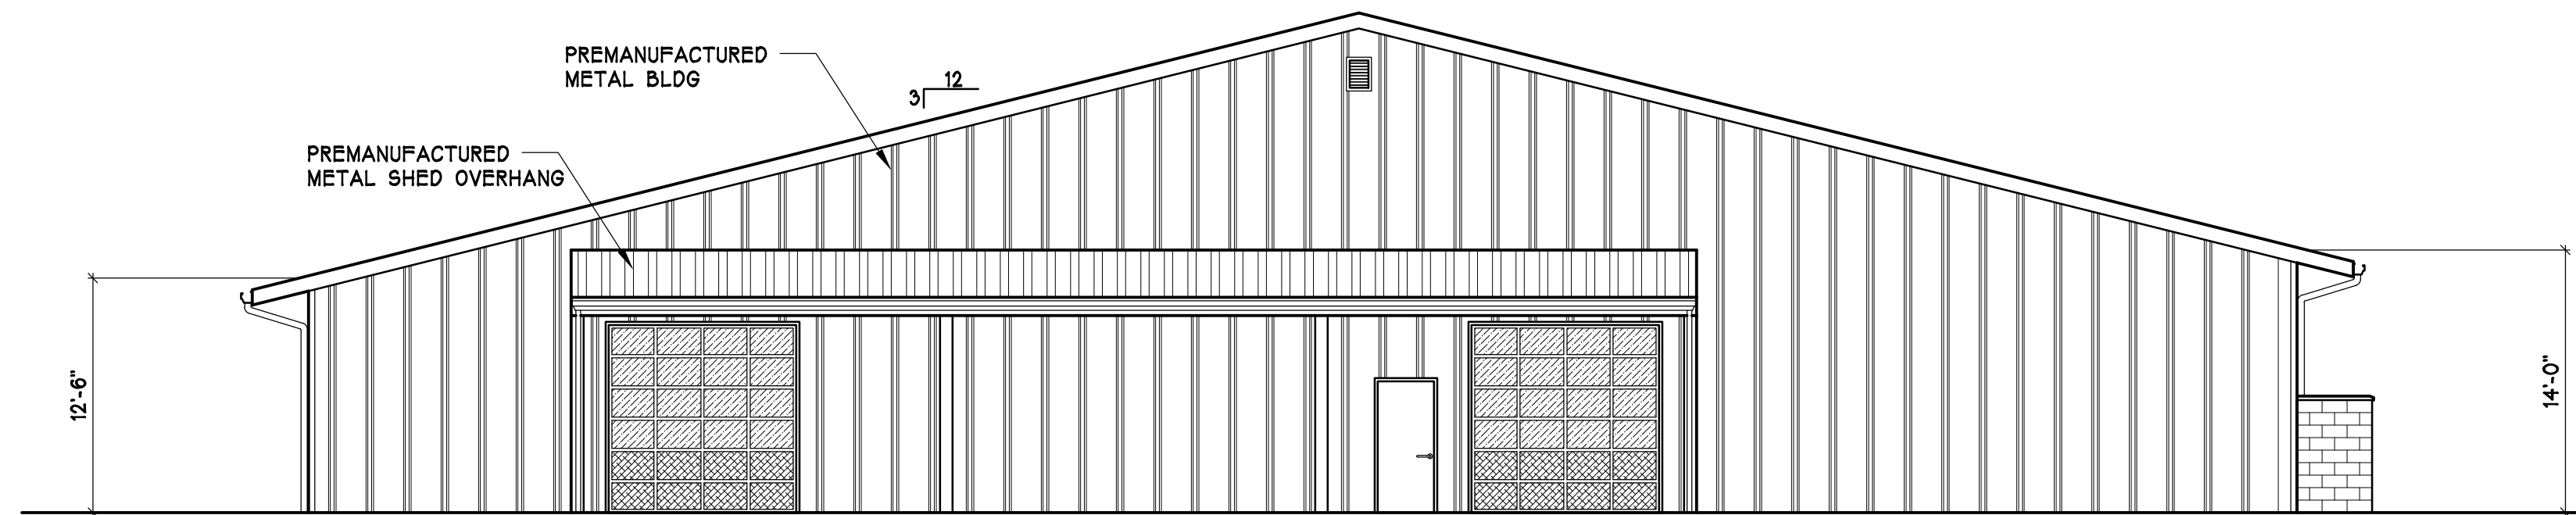

SOUTH ELEVATION

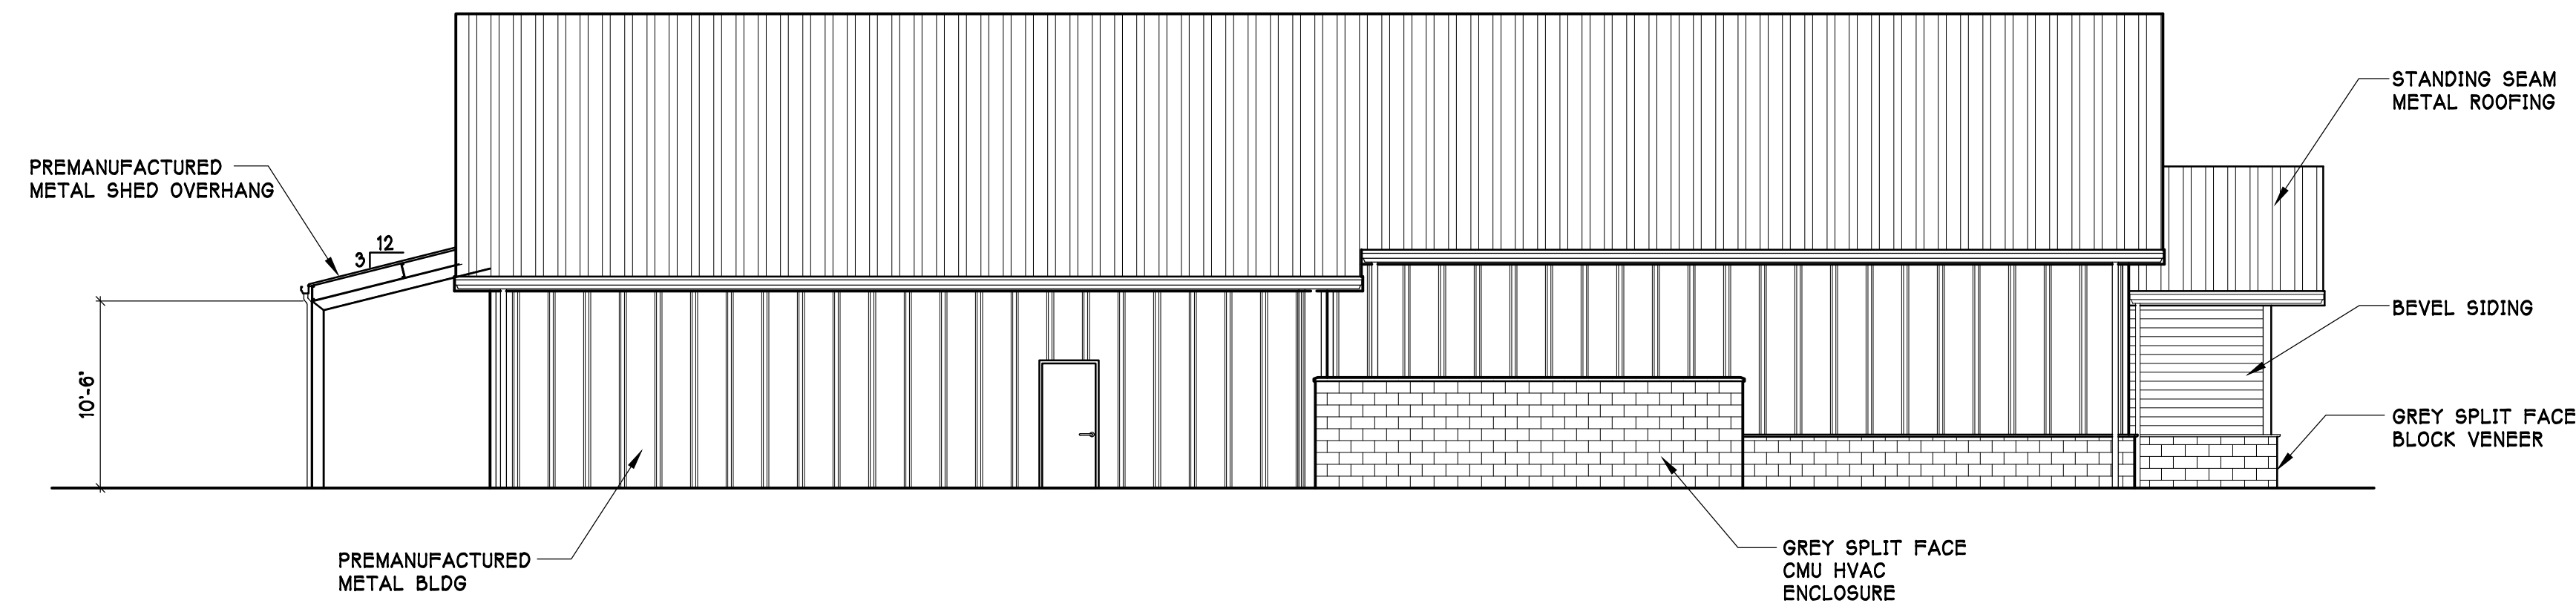

EAST ELEVATION


BUILDING ELEVATIONS

NOT FOR CONSTRUCTION

REVISIONS	
DATE	DESCRIPTION

B & T DESIGN & ENGINEERING, INC.
2501 E. SUNSET WAY
SPokane, WA 99207
(509) 857-0775 (PHONE)
(509) 857-0065 (FAX)

B&T
DESIGN & ENGINEERING

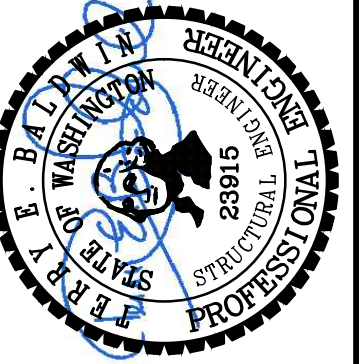

7 C'S SWIM SCHOOL
xxxx MILL CREEK DR
MILL CREEK, WA 98012

PROJECT TITLE

BUILDING ELEVATIONS


SHEET TITLE

PROJECT	18132
DATE	06/22/20
DRAWN	NH
CHKD.	ST

SHEET :

2.1p


OF

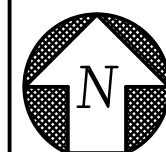

1/8" = 1'-0"

REVISIONS	
DATE	DESCRIPTION

B&T
DESIGN & ENGINEERING

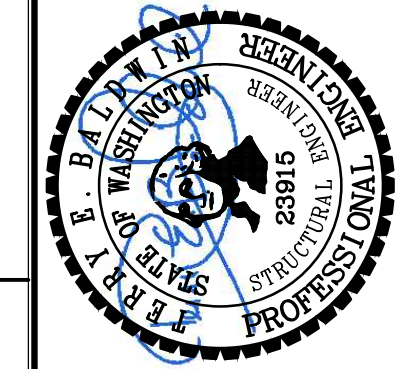

PROJECT TITLE

SHEET TITLE

PROJECT	18132
DATE	06/22/20
DRAWN	NH
CHKD.	JT
SHEET :	

SHEET :

1.1p

OF