




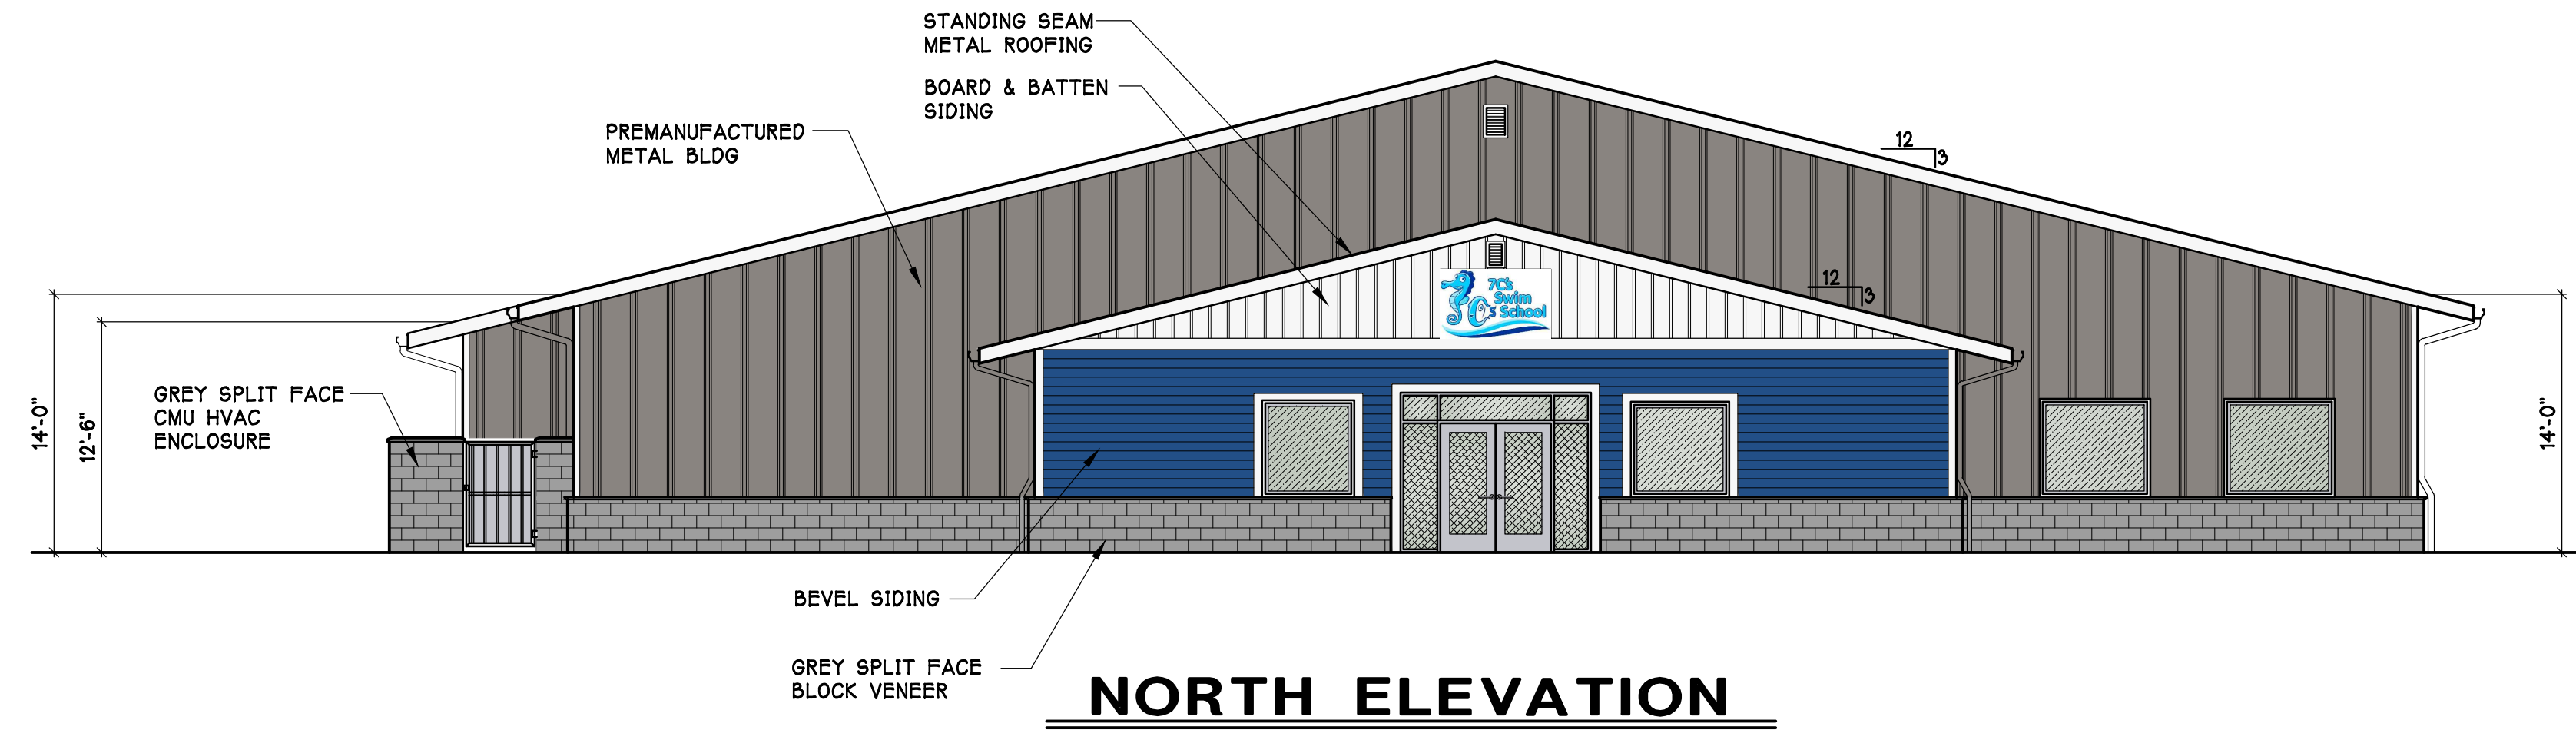


NORTH ELEVATION

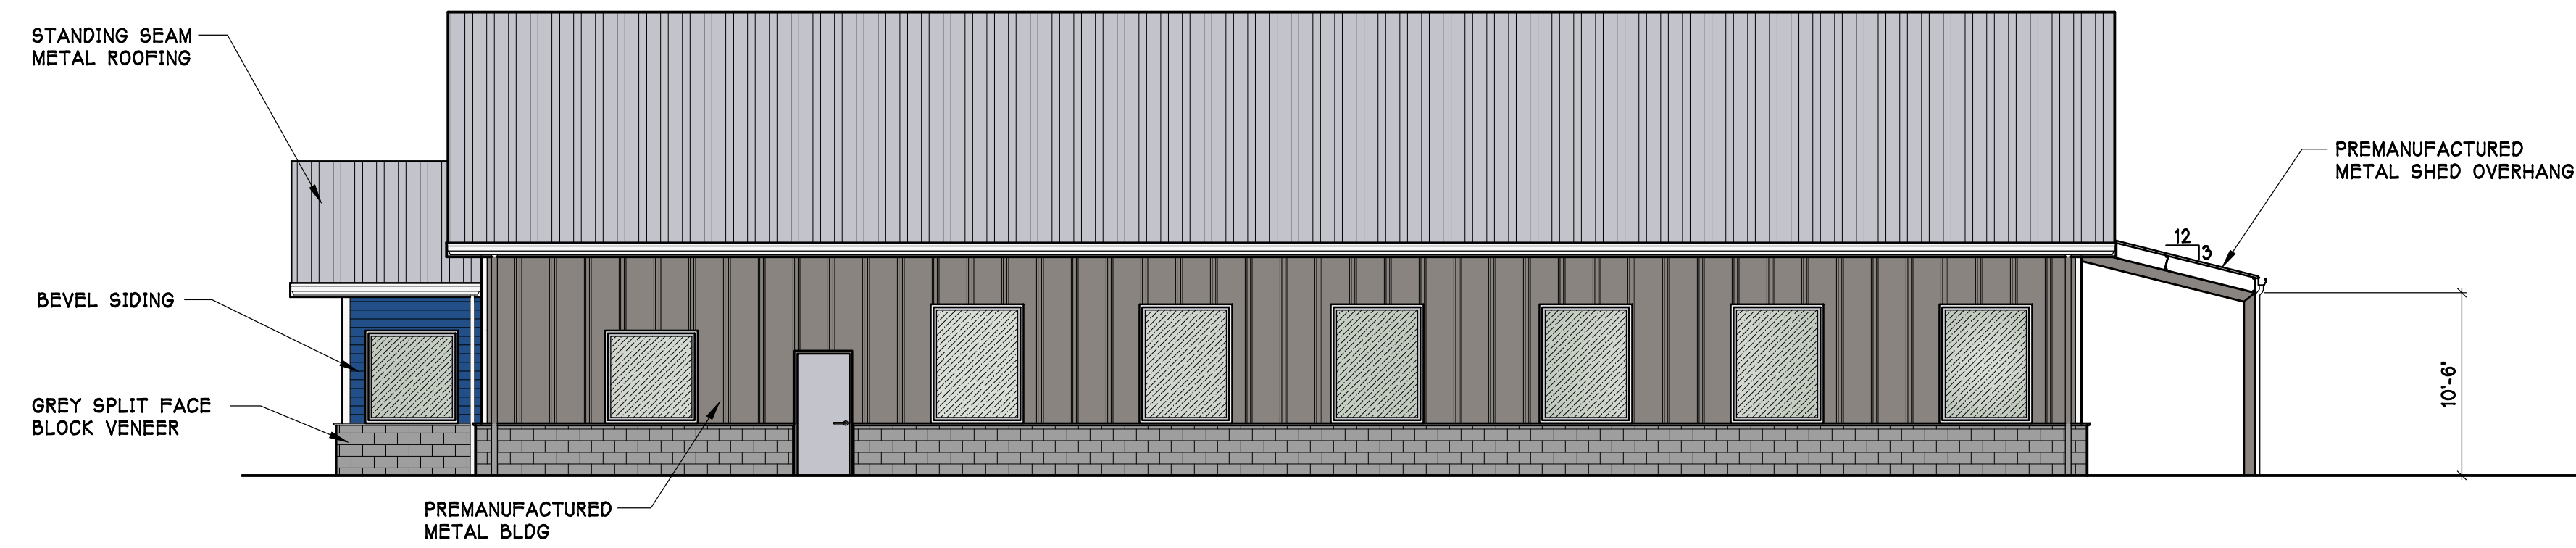

WEST ELEVATION

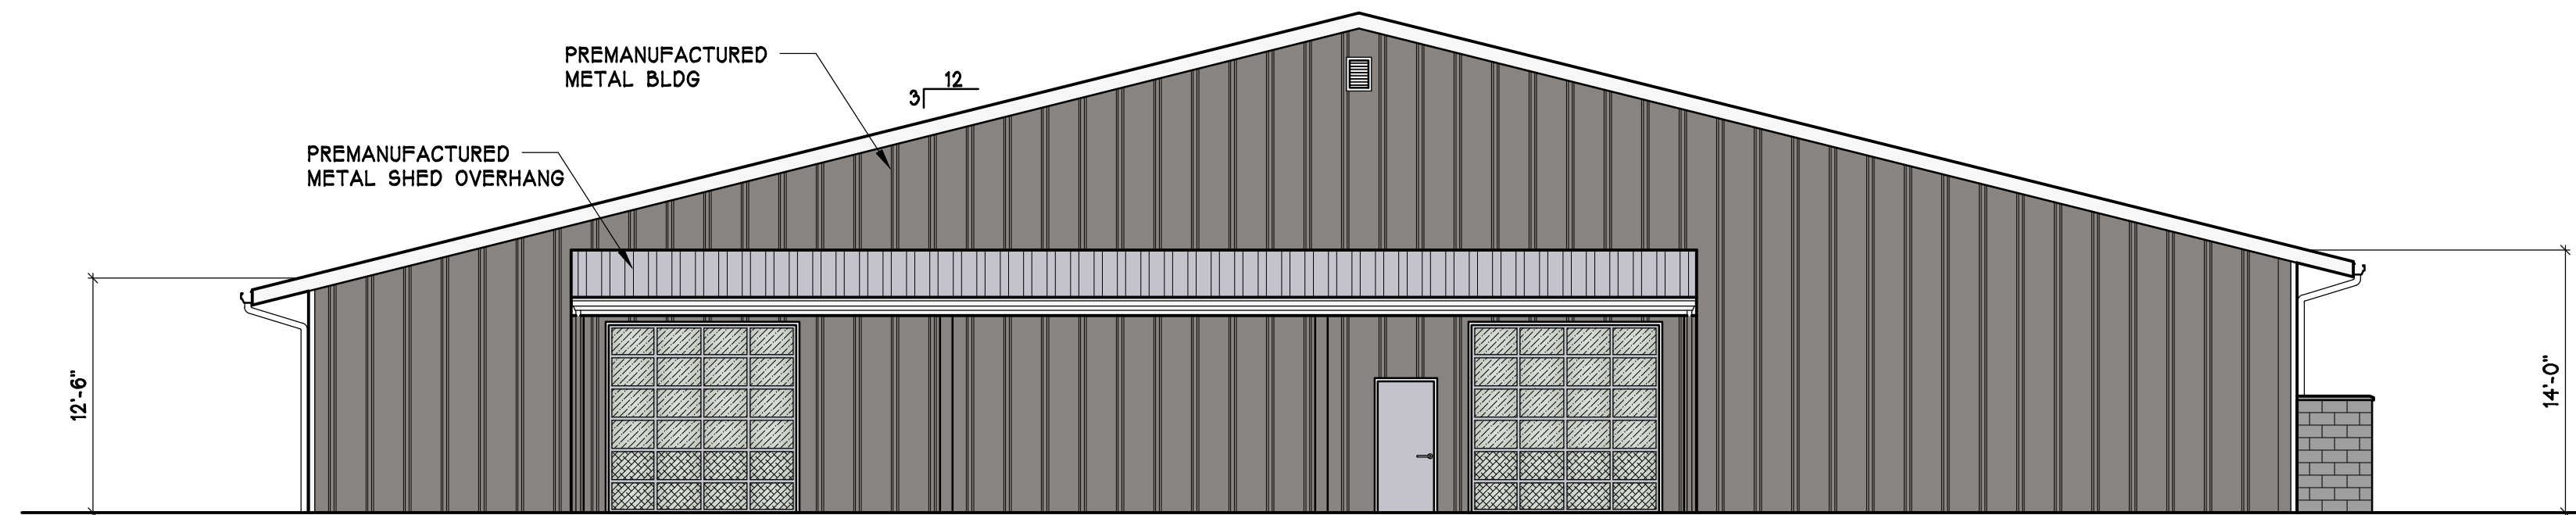

SOUTH ELEVATION

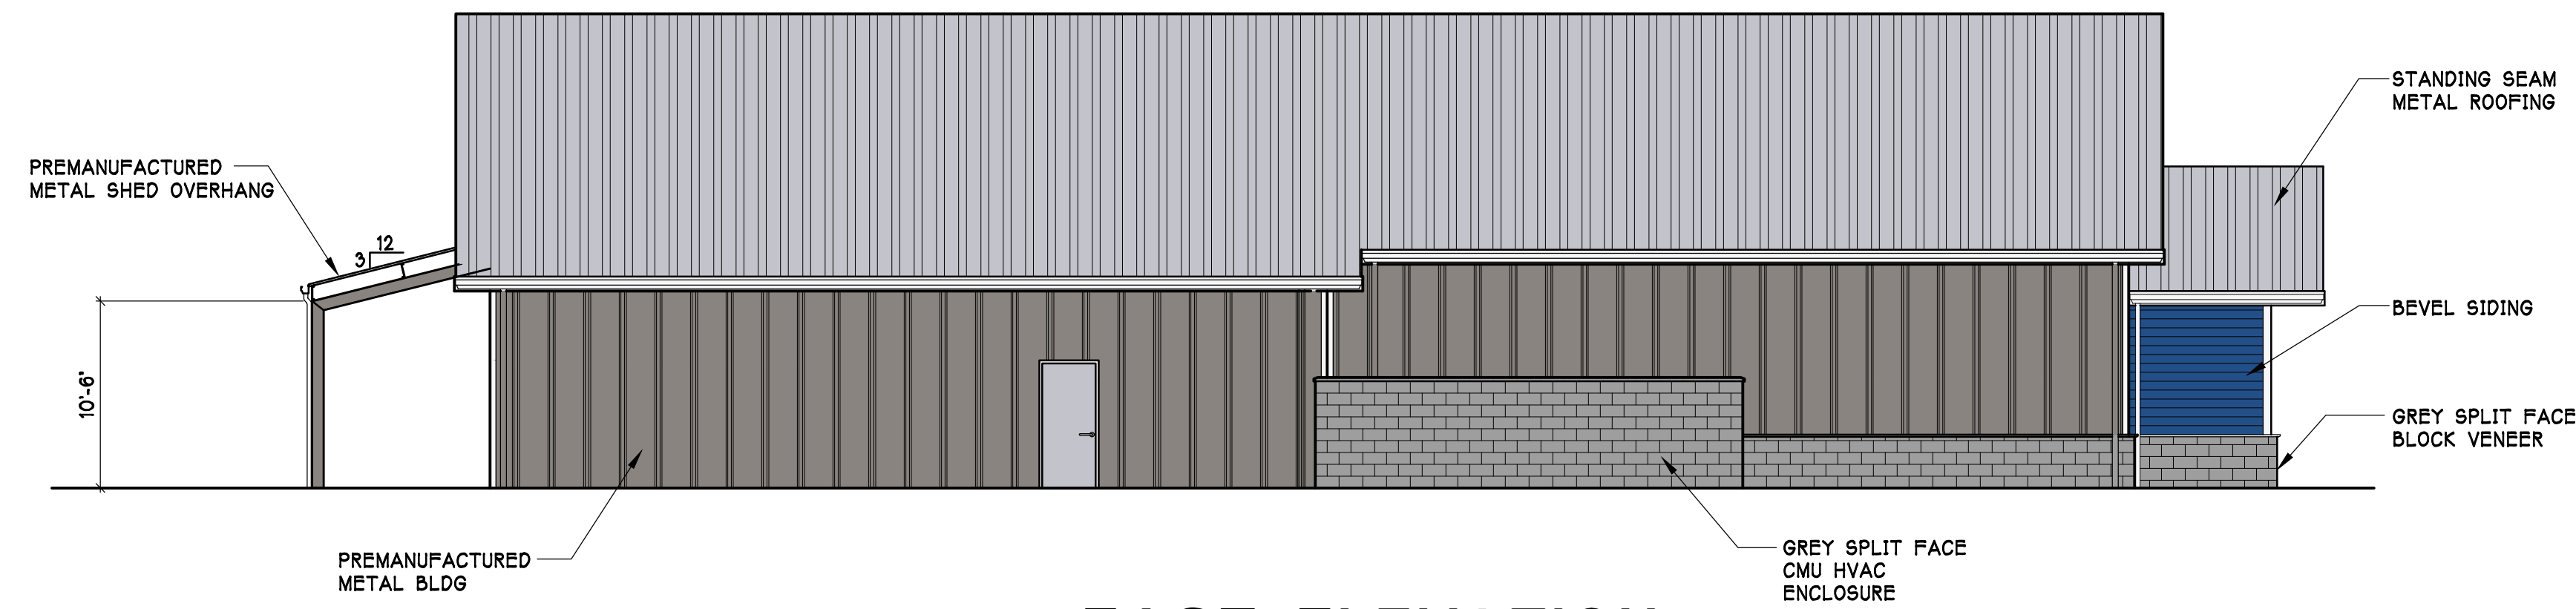

EAST ELEVATION

BUILDING ELEVATIONS

REVISIONS
DATE DESCRIPTION

B & T DESIGN & ENGINEERING, INC.
2501 E. SUNSET WAY
SUITE 100
MILL CREEK, WA 98012
(425) 857-0775 (PHONE)
(425) 857-0065 (FAX)

B&T
DESIGN &
ENGINEERING



7 C'S SWIM SCHOOL
xxxx MILL CREEK DR
MILL CREEK, WA 98012

PROJECT TITLE

**BUILDING
ELEVATIONS**

SHEET TITLE

PROJECT 18132
DATE 06/22/20
DRAWN NH
CHKD. JT

SHEET :

2.1p

OF

1/8" = 1'-0"

© 2019 B&T DESIGN & ENGINEERING, INC.