




18132-3.1p 07/07/20

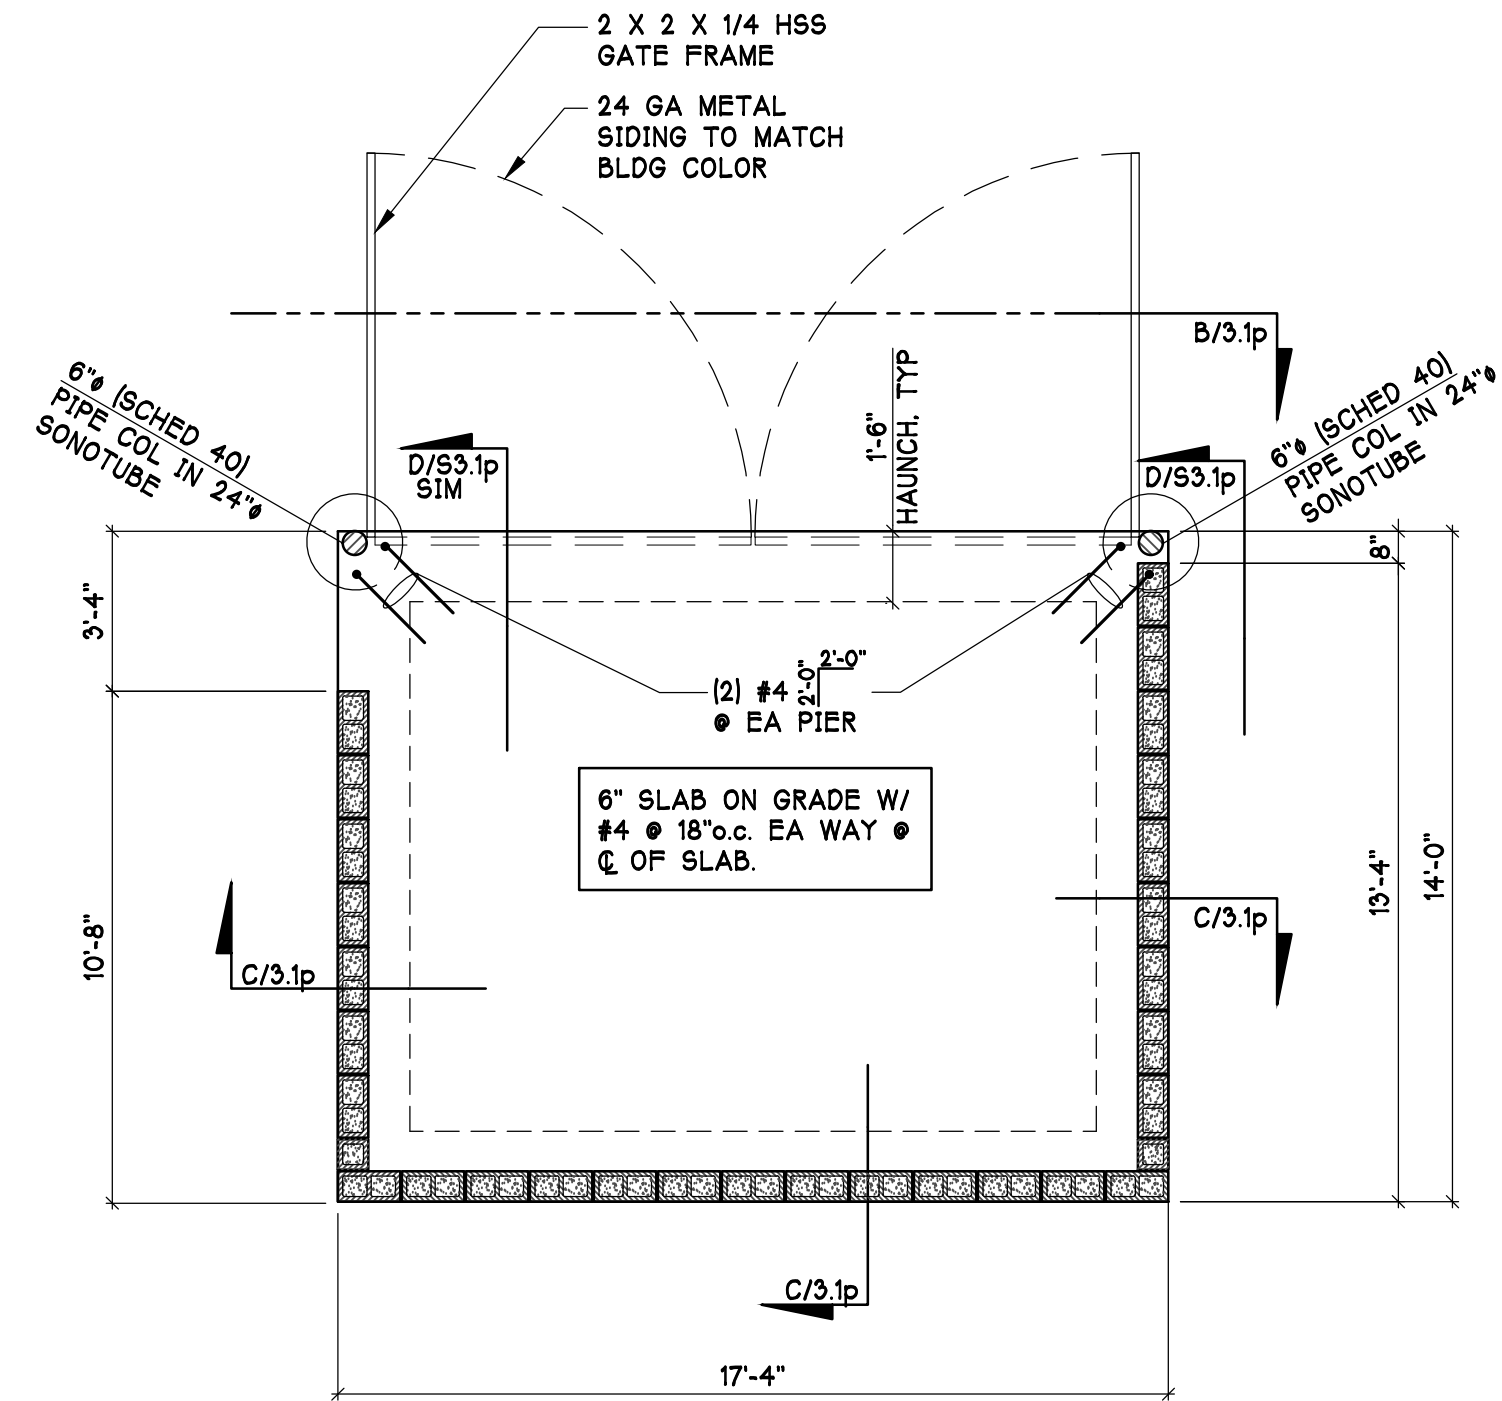


A 3.1p **TRASH ENCLOSURE PLAN** 1/4" = 1'-0"

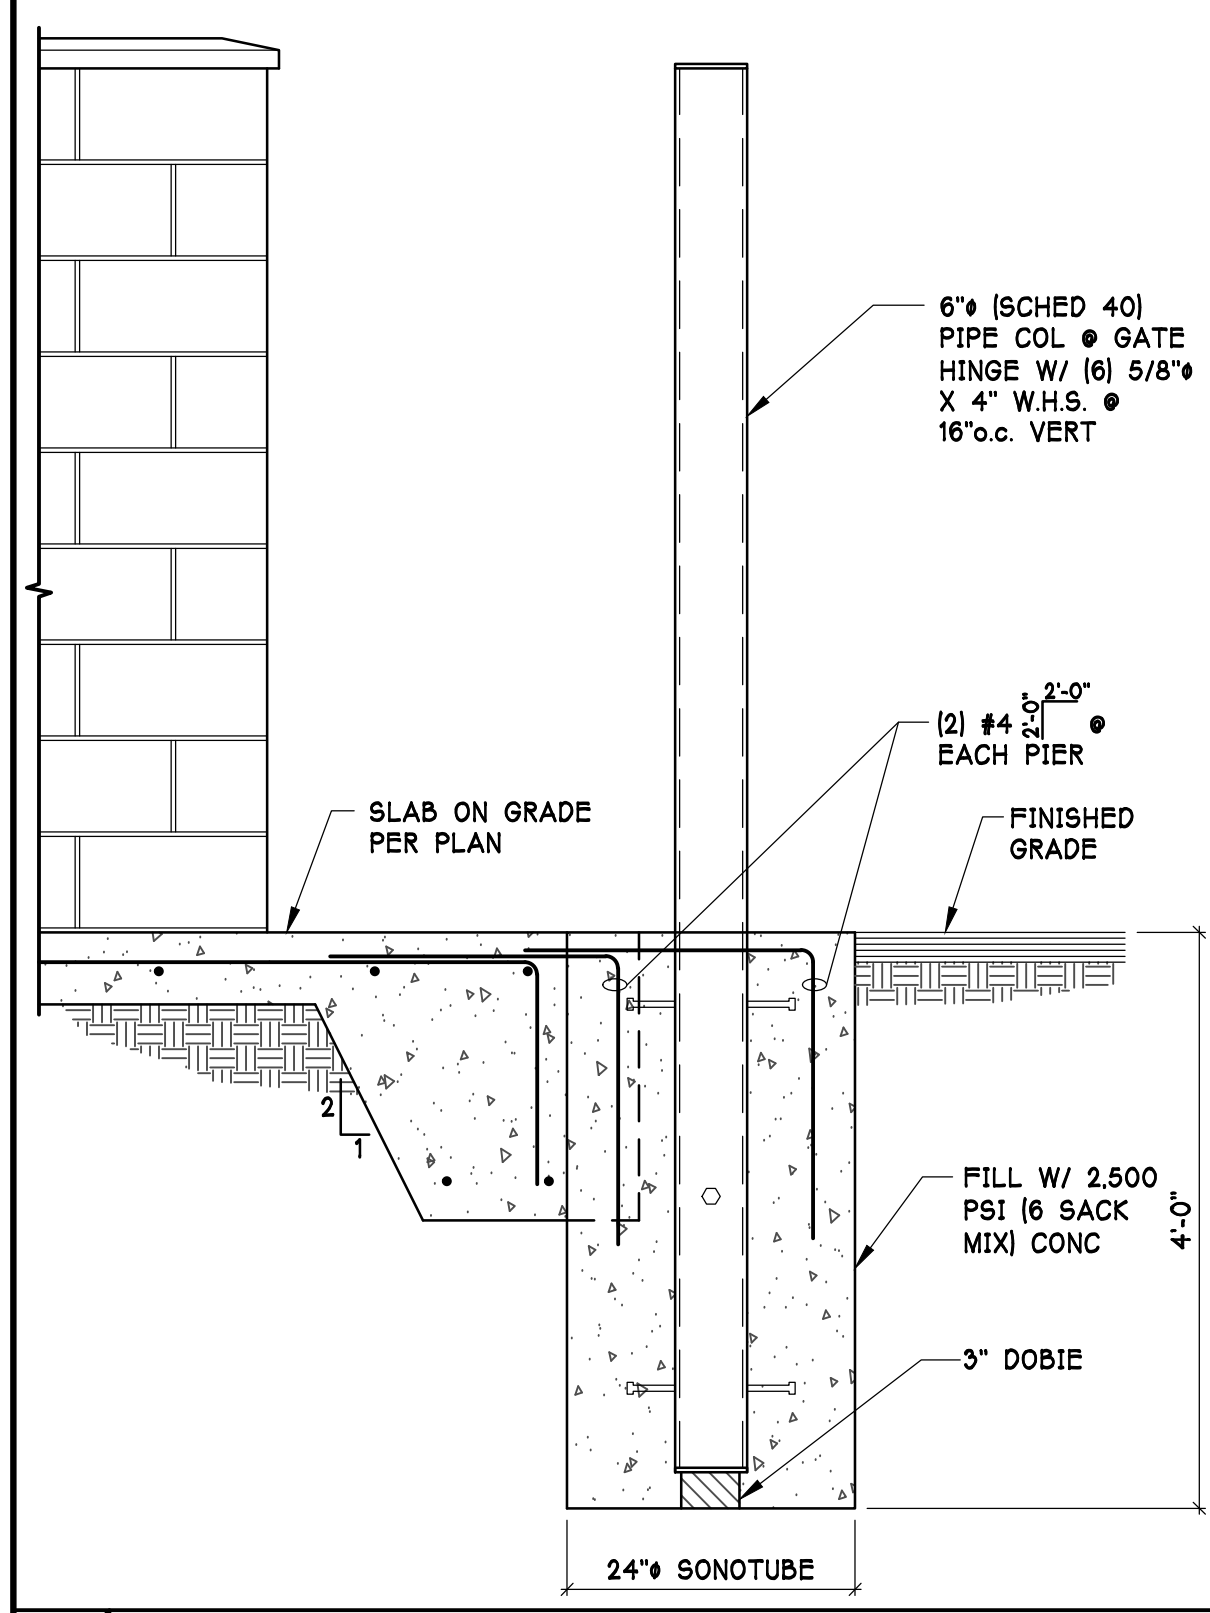

D 3.1p **SECTION** 3/4" = 1'-0"

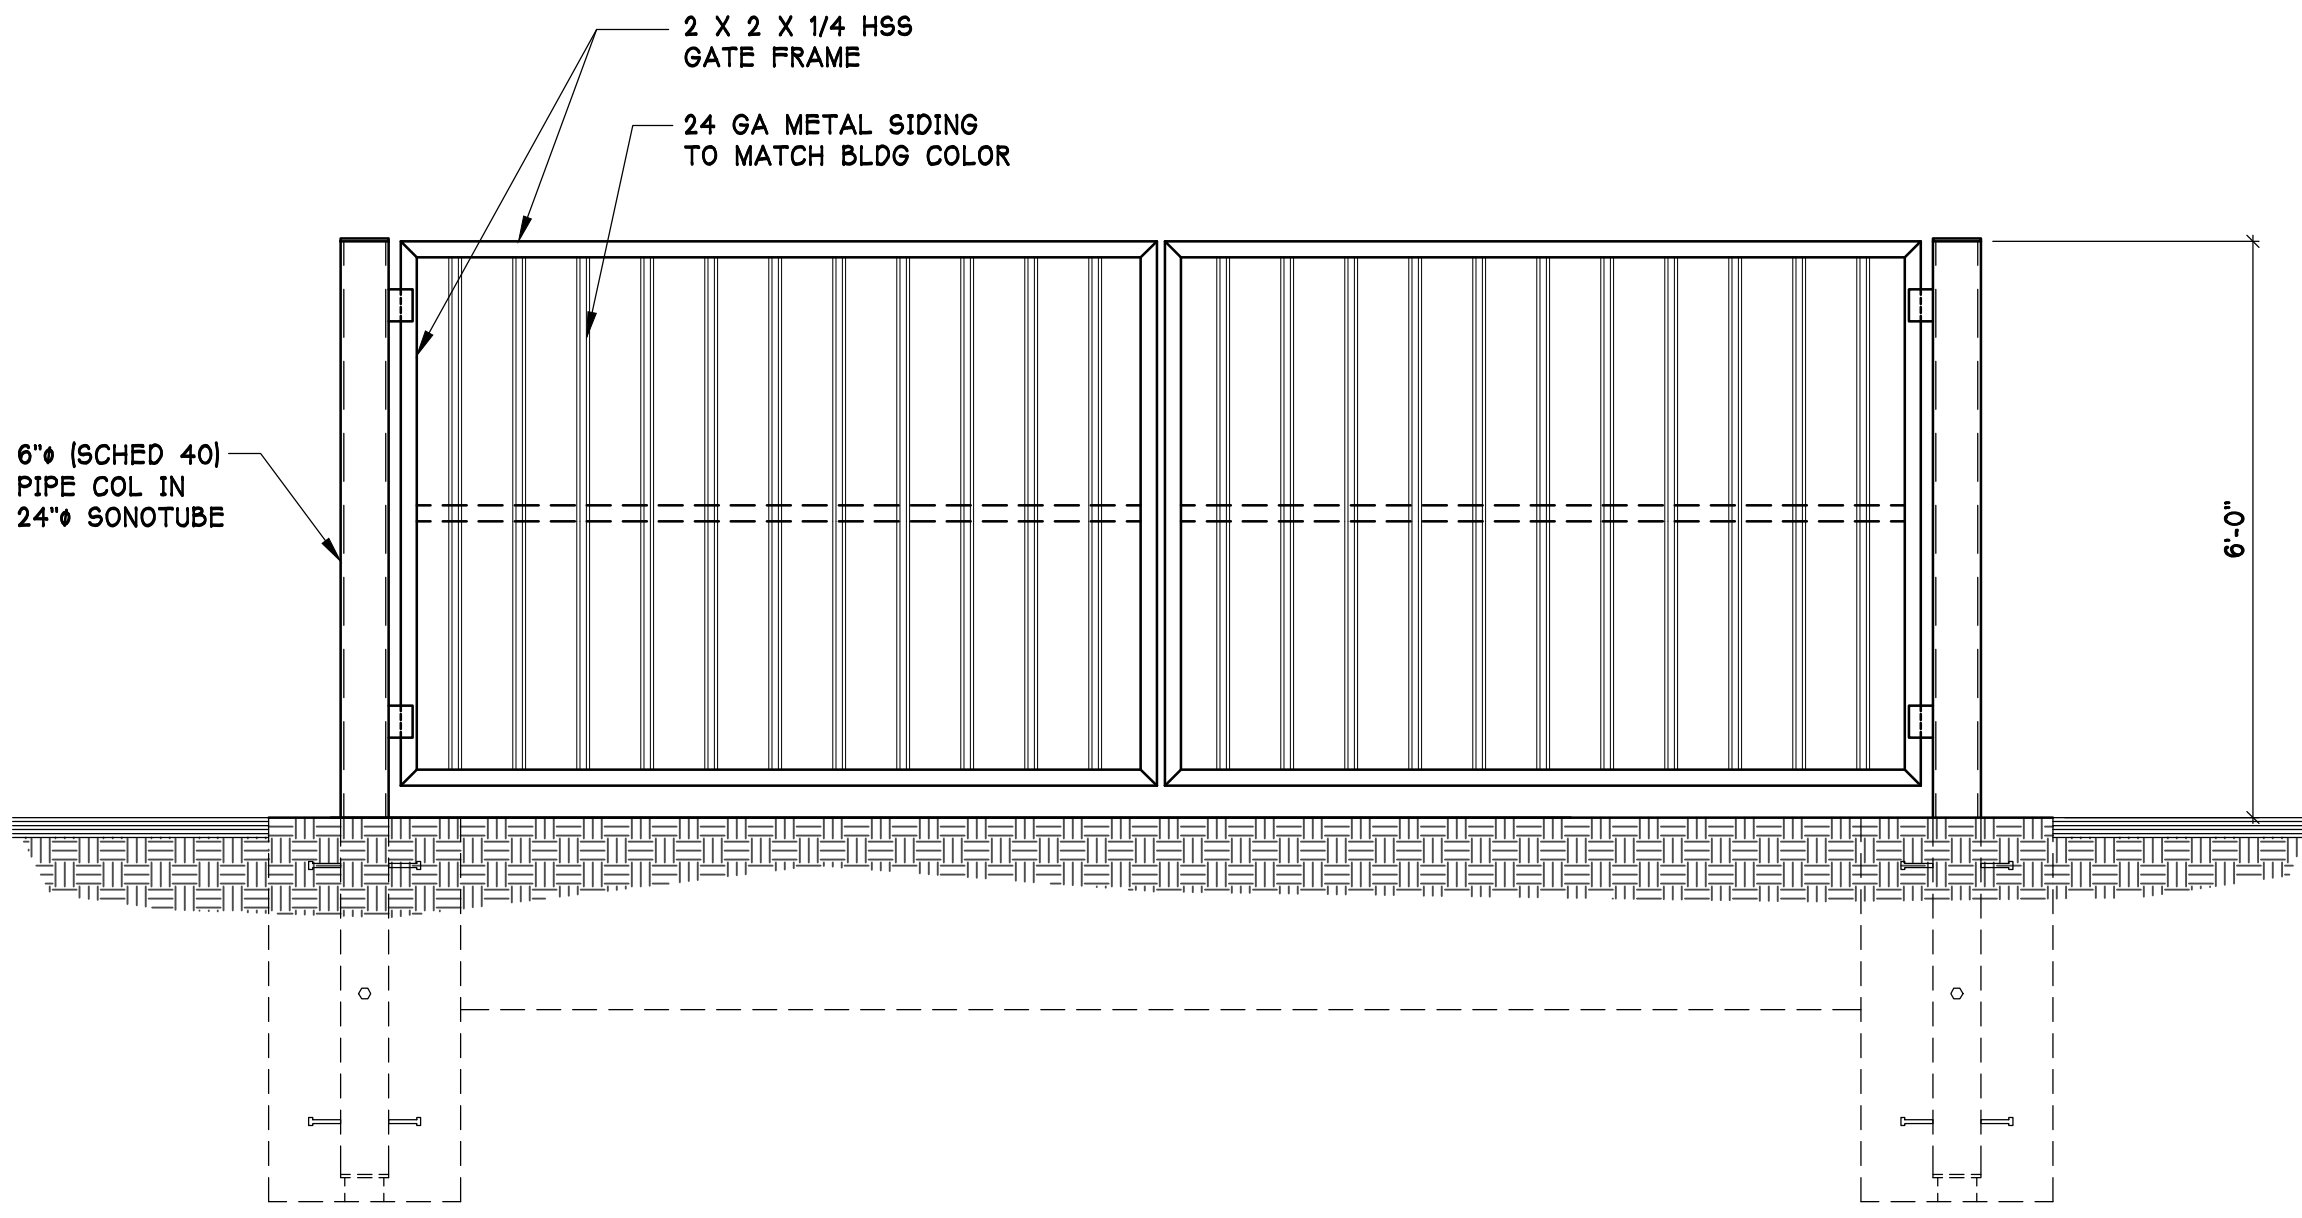

B 3.1p **TRASH ENCLOSURE ELEVATION** 1/2" = 1'-0"

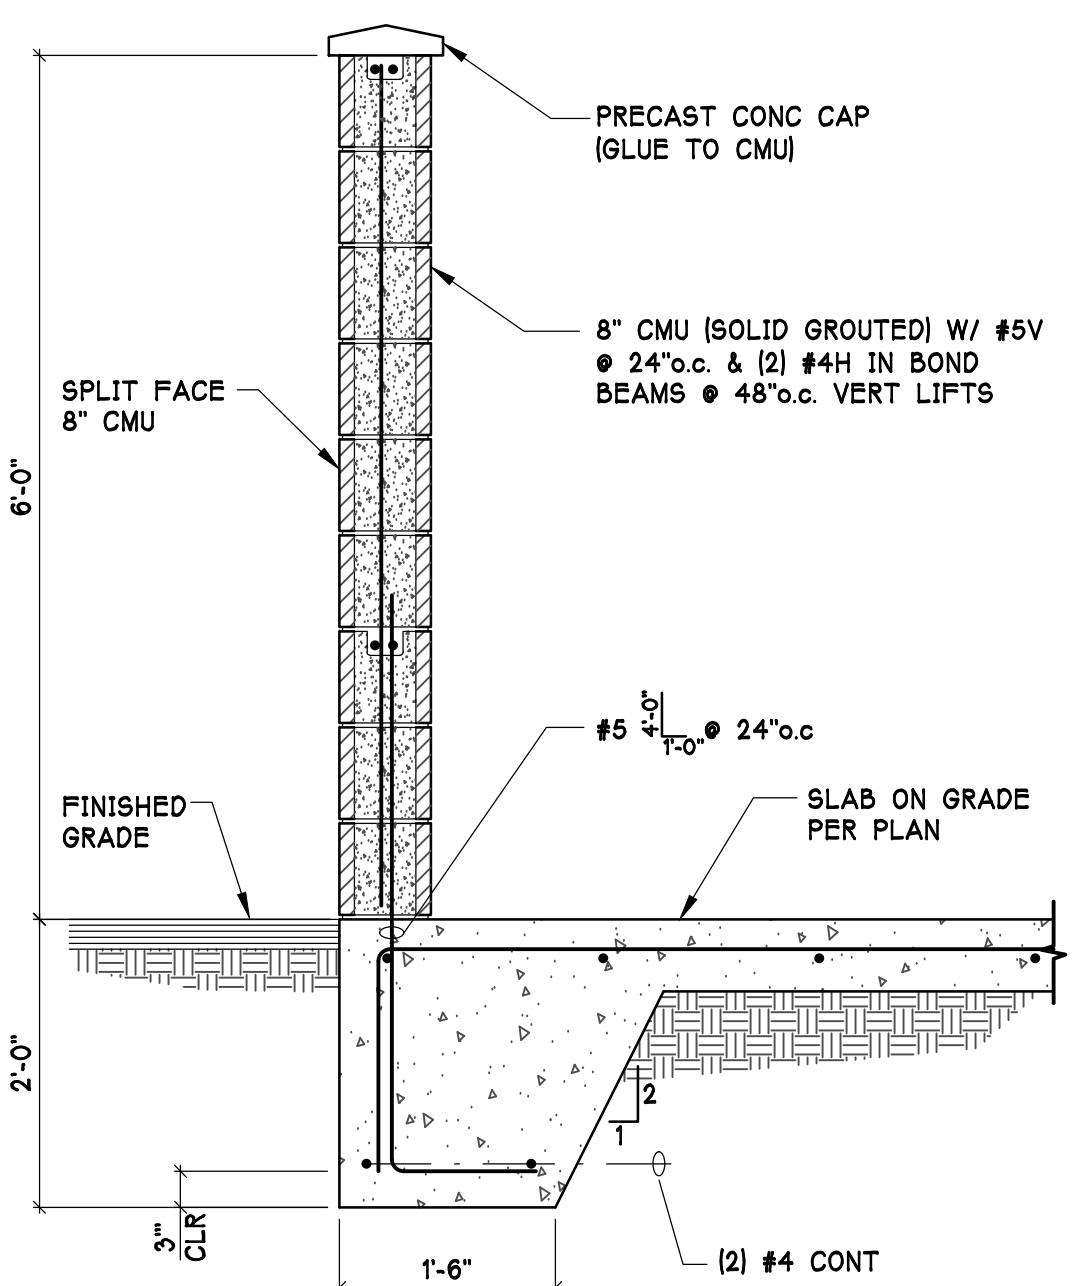

C 3.1p **SECTION** 3/4" = 1'-0"

REVISIONS	
DATE	DESCRIPTION

B & T DESIGN & ENGINEERING INC.
2501 E. SUNSET WAY
TUMACACI, AZ 85717
(480) 857-0775 (PHONE)
(480) 857-0066 (FAX)

B&T
DESIGN & ENGINEERING

7 C'S SWIM SCHOOL
xxxx MILL CREEK DR
MILL CREEK, WA 98012

PROJECT TITLE

TRASH ENCLOSURE
PLAN & DETAILS

SHEET TITLE

PROJECT	18132
DATE	07/07/20
DRAWN	NH
CHKD.	JT
SHEET :	
3.1p	
OF	

© 2020 B&T DESIGN & ENGINEERING, INC.