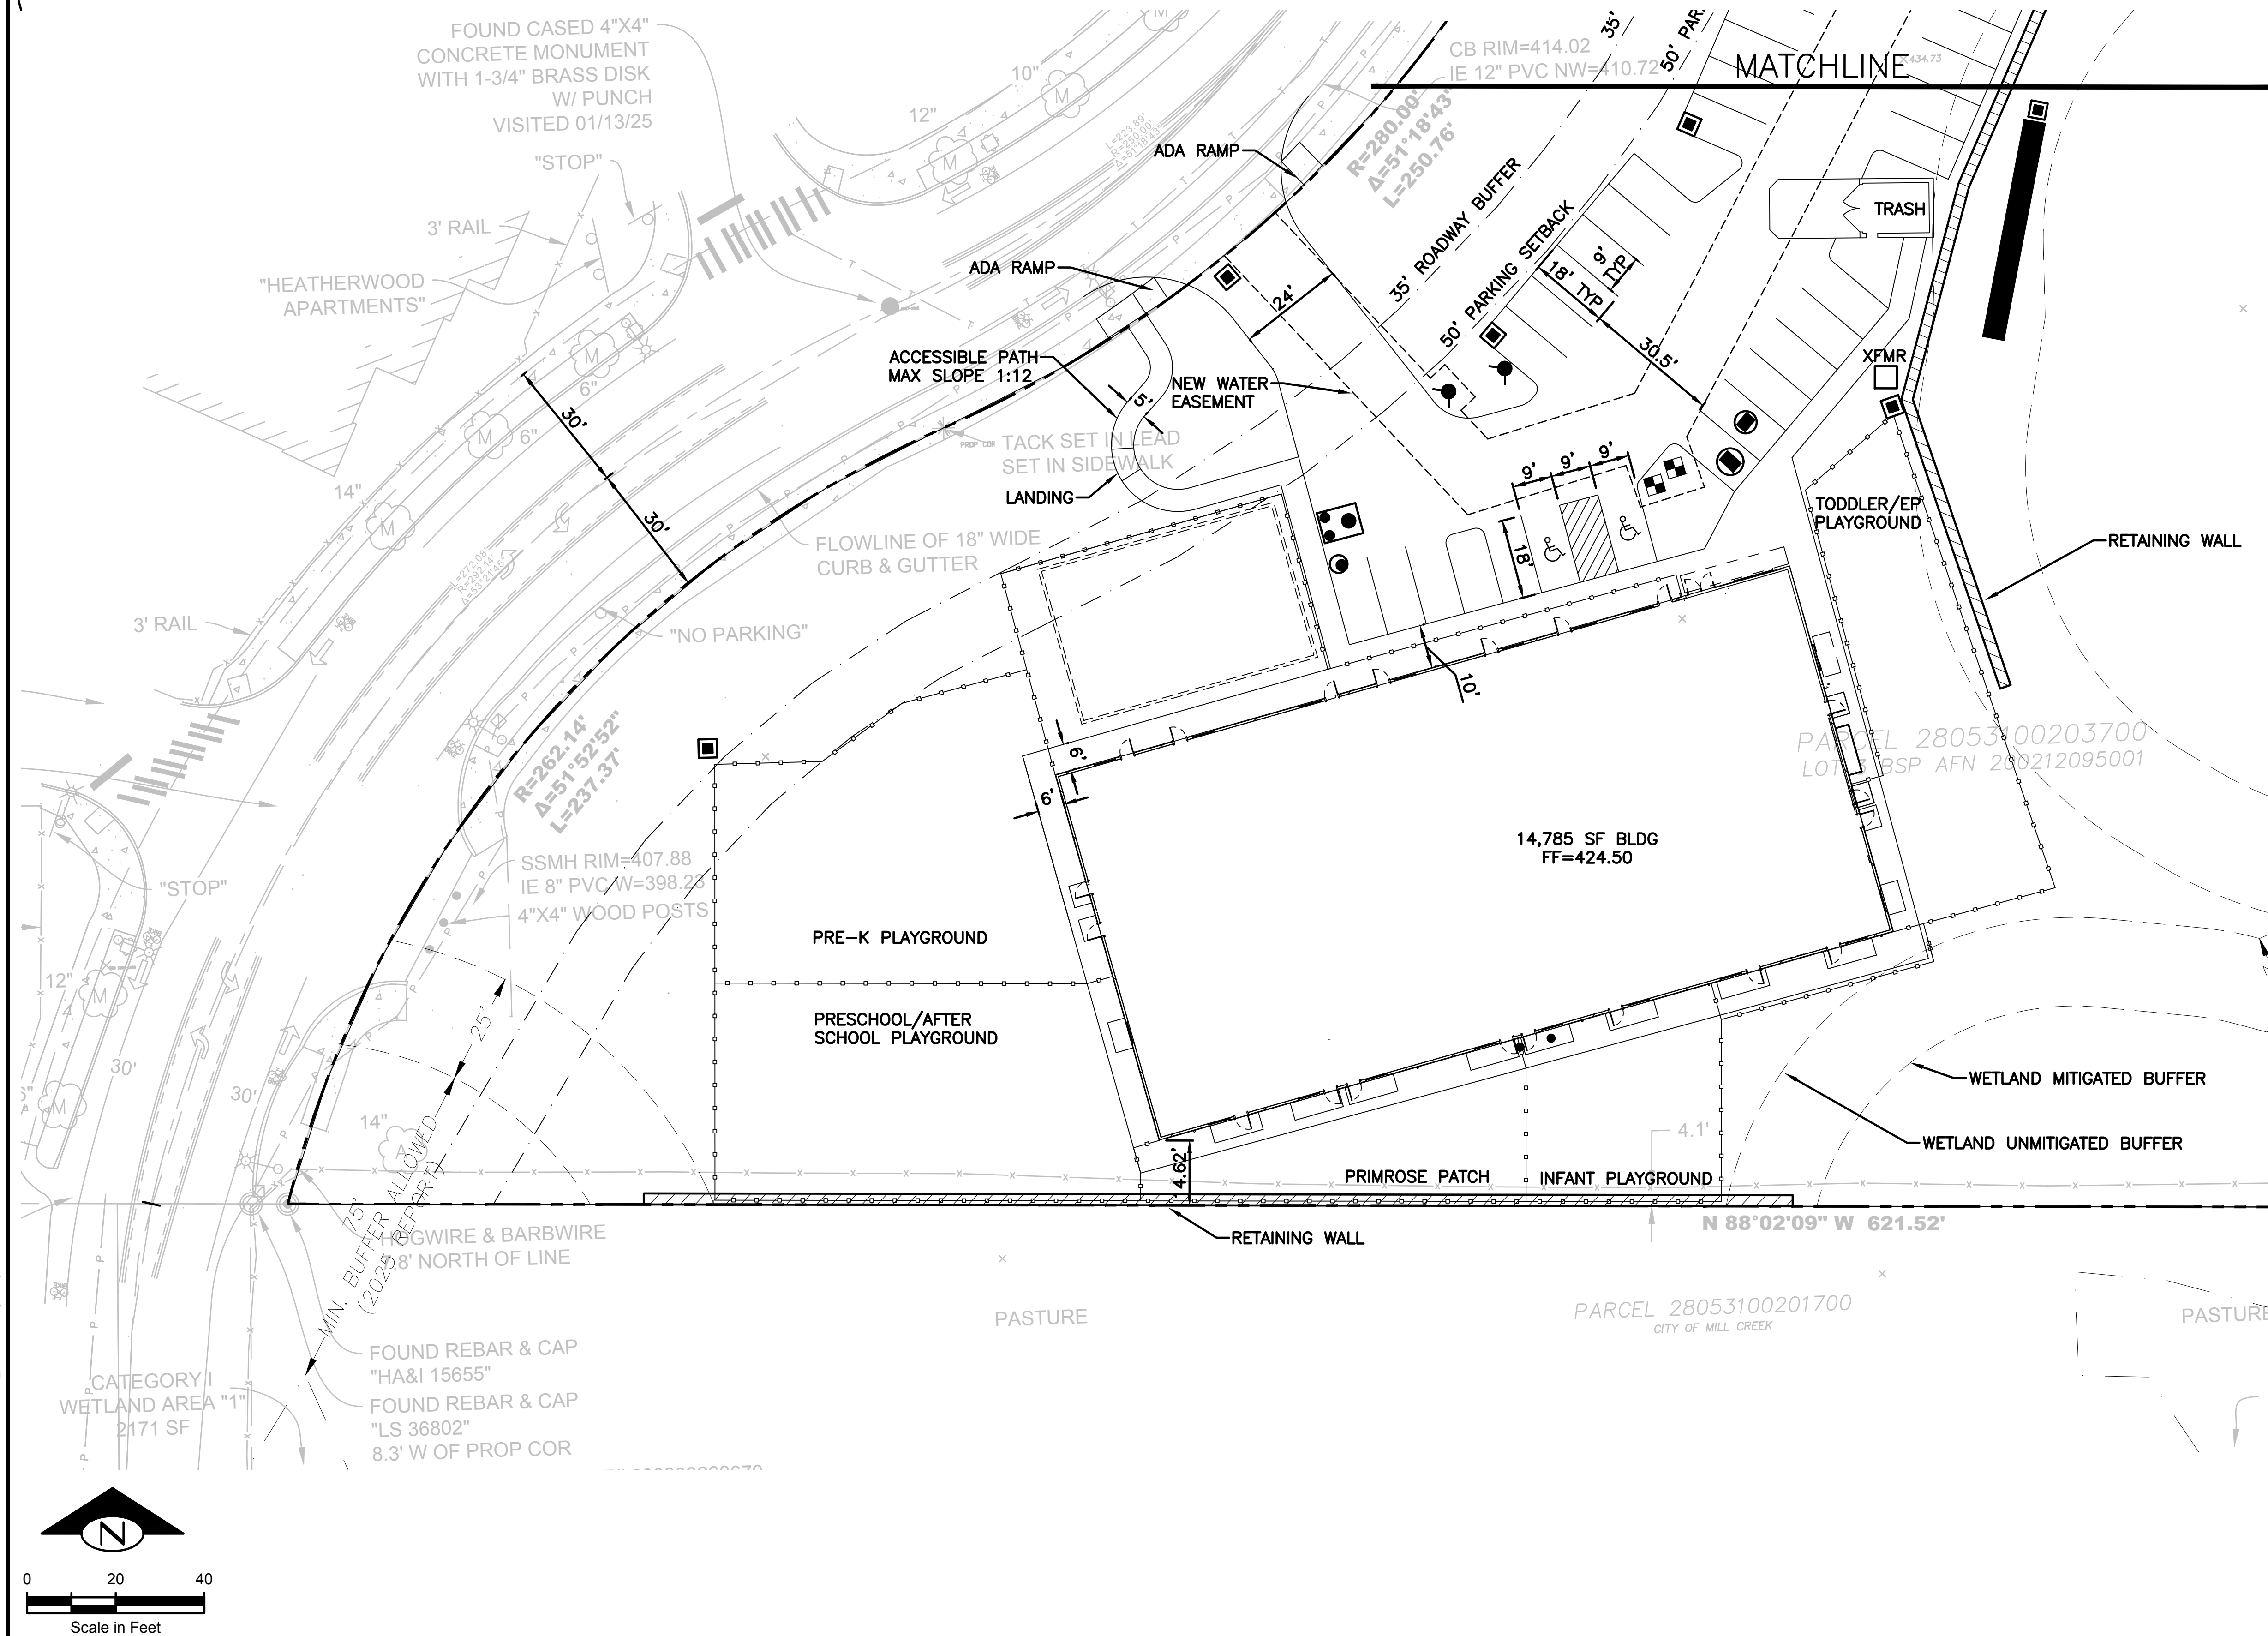


NE 31 T28N R05E


NOTES:

1. REFER TO SHEETS C1.1 AND C1.2 FOR GENERAL INFORMATION.
2. DIMENSIONS ARE TO FACE OF CURB, UNLESS NOTED OTHERWISE.
3. ALL CURBS THAT ARE NOT ADJACENT TO A PARKING SPACE SHALL BE PAINTED RED, TO DELINEATE A NO PARKING FIRE LANE.

[illegible]

TerraVista NW
LLC
Consulting Engineers

3204 SMOKEY POINT DR. #207
ARLINGTON, WA 98223
360-691-9272
WWW.TERRAVISTANW.COM

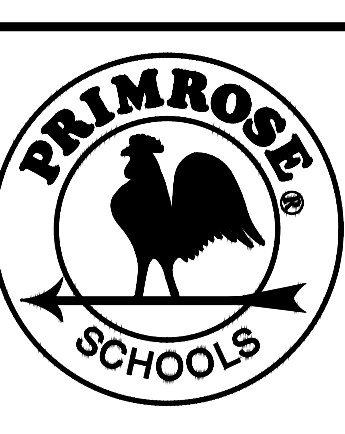

PAVING PLAN


PRIMROSE OF NORTH CREEK

C2.2
VNW JOB NO.
241206



Know what's **below**.
Call before you dig.

NE 31 T28N R05E

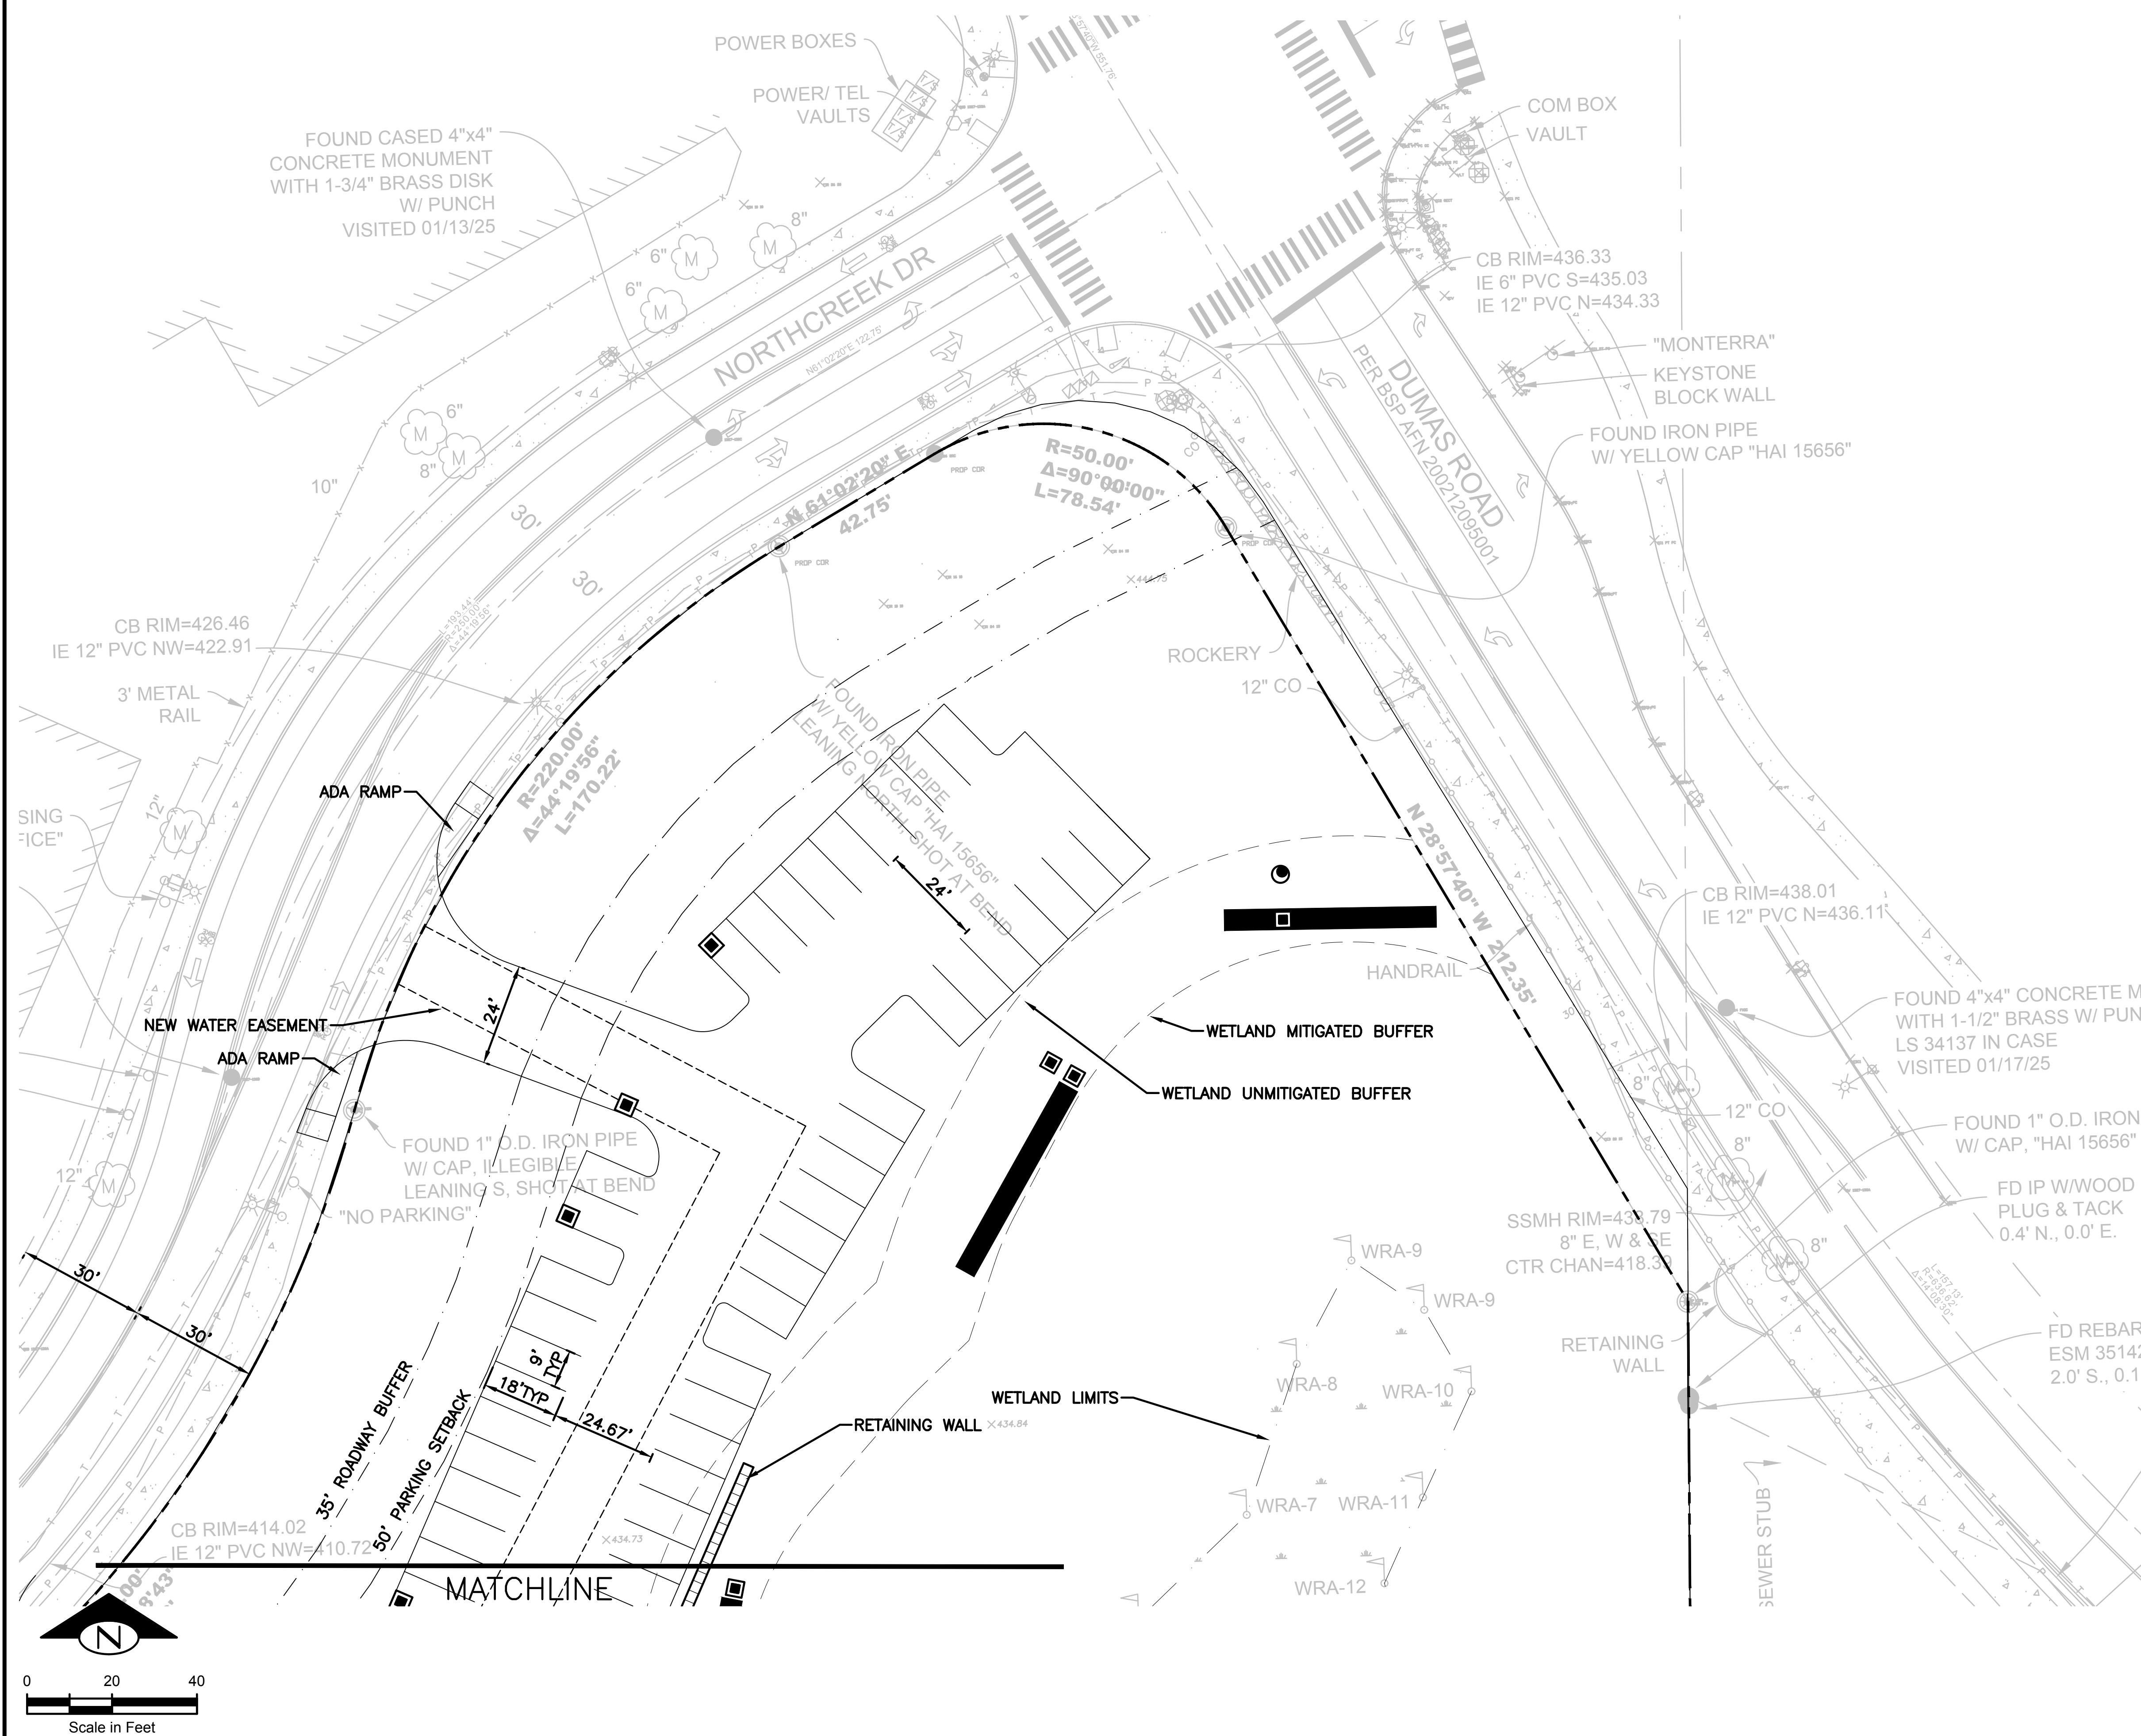


Plotted: Jul 30, 2025 - 2:31pm Eric G:\My Drive\Projects\241206 Primrose School (Mill Creek)\Plans\PRIM_P-CIVIL.dwg Layout Name: C2.3 PAVE-2

[illegible]

TerraVista NW LLC
Consulting Engineers

3204 SPOKANE WAY DR. #207
ARLINGTON, WA 98223
509-591-9272
WWW.TERRAVISTANW.COM

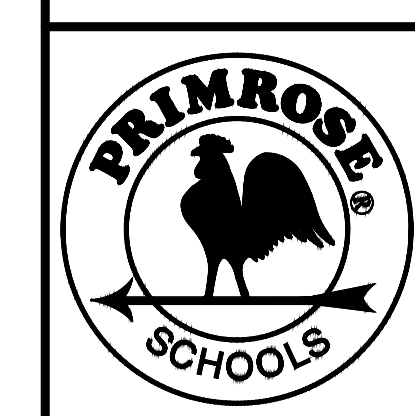

C2.3 TVNW JOB NO. 241206	PAVING PLAN PRIMROSE OF NORTH CREEK NORTH CREEK DR AND DUMAS RD., MILL CREEK, WA 98012 [MILL CREEK]
---	--



**Know what's below.
Call before you dig**

TVNW JOB NO.
241206