
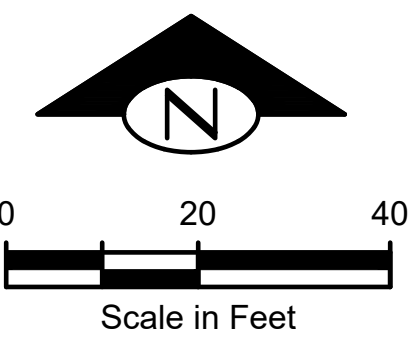


NE 31 T28N R05E

NOTES:

1. SEE SHEET C1.1 AND C1.2 FOR
GENERAL INFORMATION.

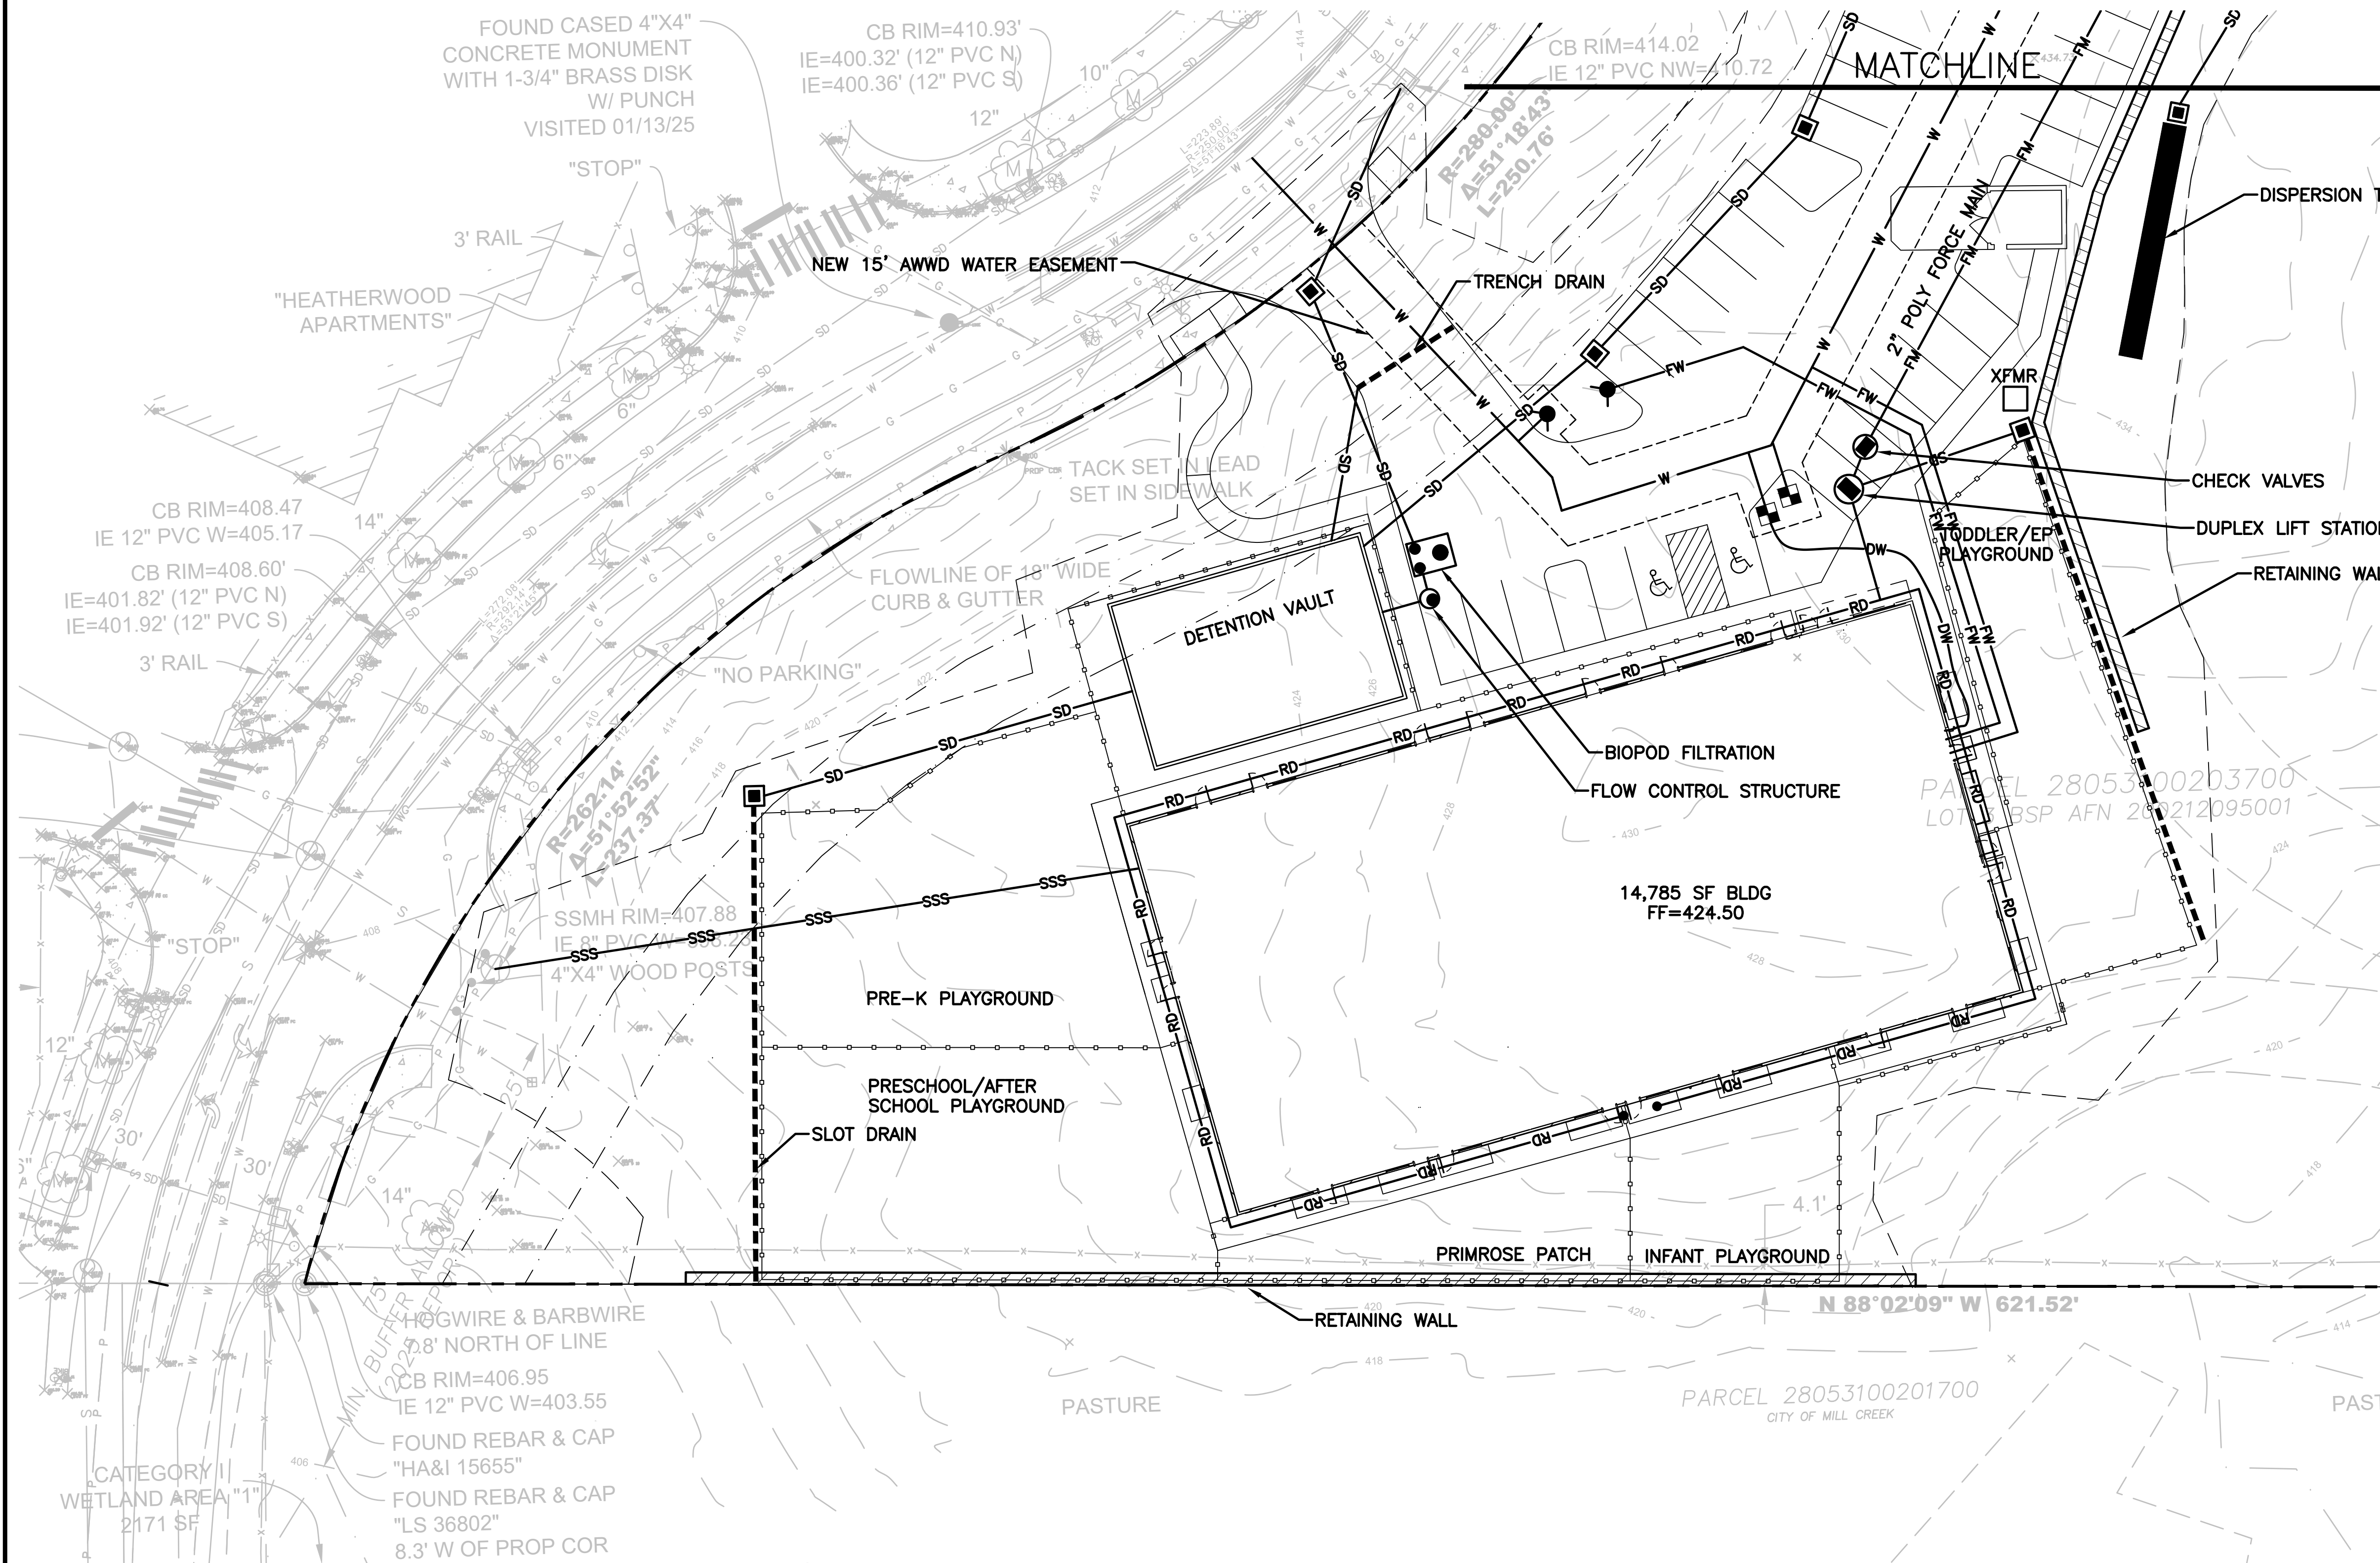


**Know what's below.
Call before you dig.**

[illegible]

TerraVista NW^{LLC}
Consulting Engineers

3204 SMOKEY POINT DR. #207
 ARLINGTON, WA 98223
 360-691-9272
WWW.TERRAVISTANW.COM

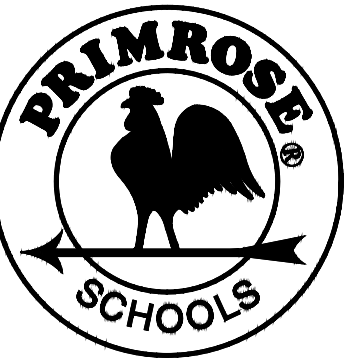

DRAINAGE PLAN

PRIMROSE OF NORTH CREEK



NORTH CREEK DR AND DUMAS RD • MILL CREEK, WA 98012

[MILL CREEK]

C2.6

TVNW JOB NO.
241206

NE 31 T28N R05E

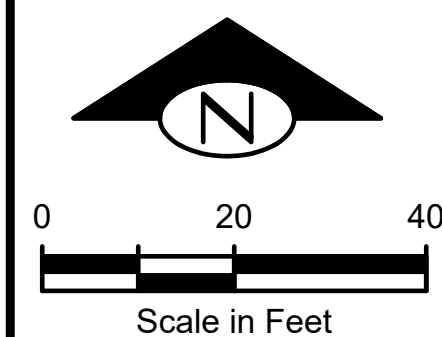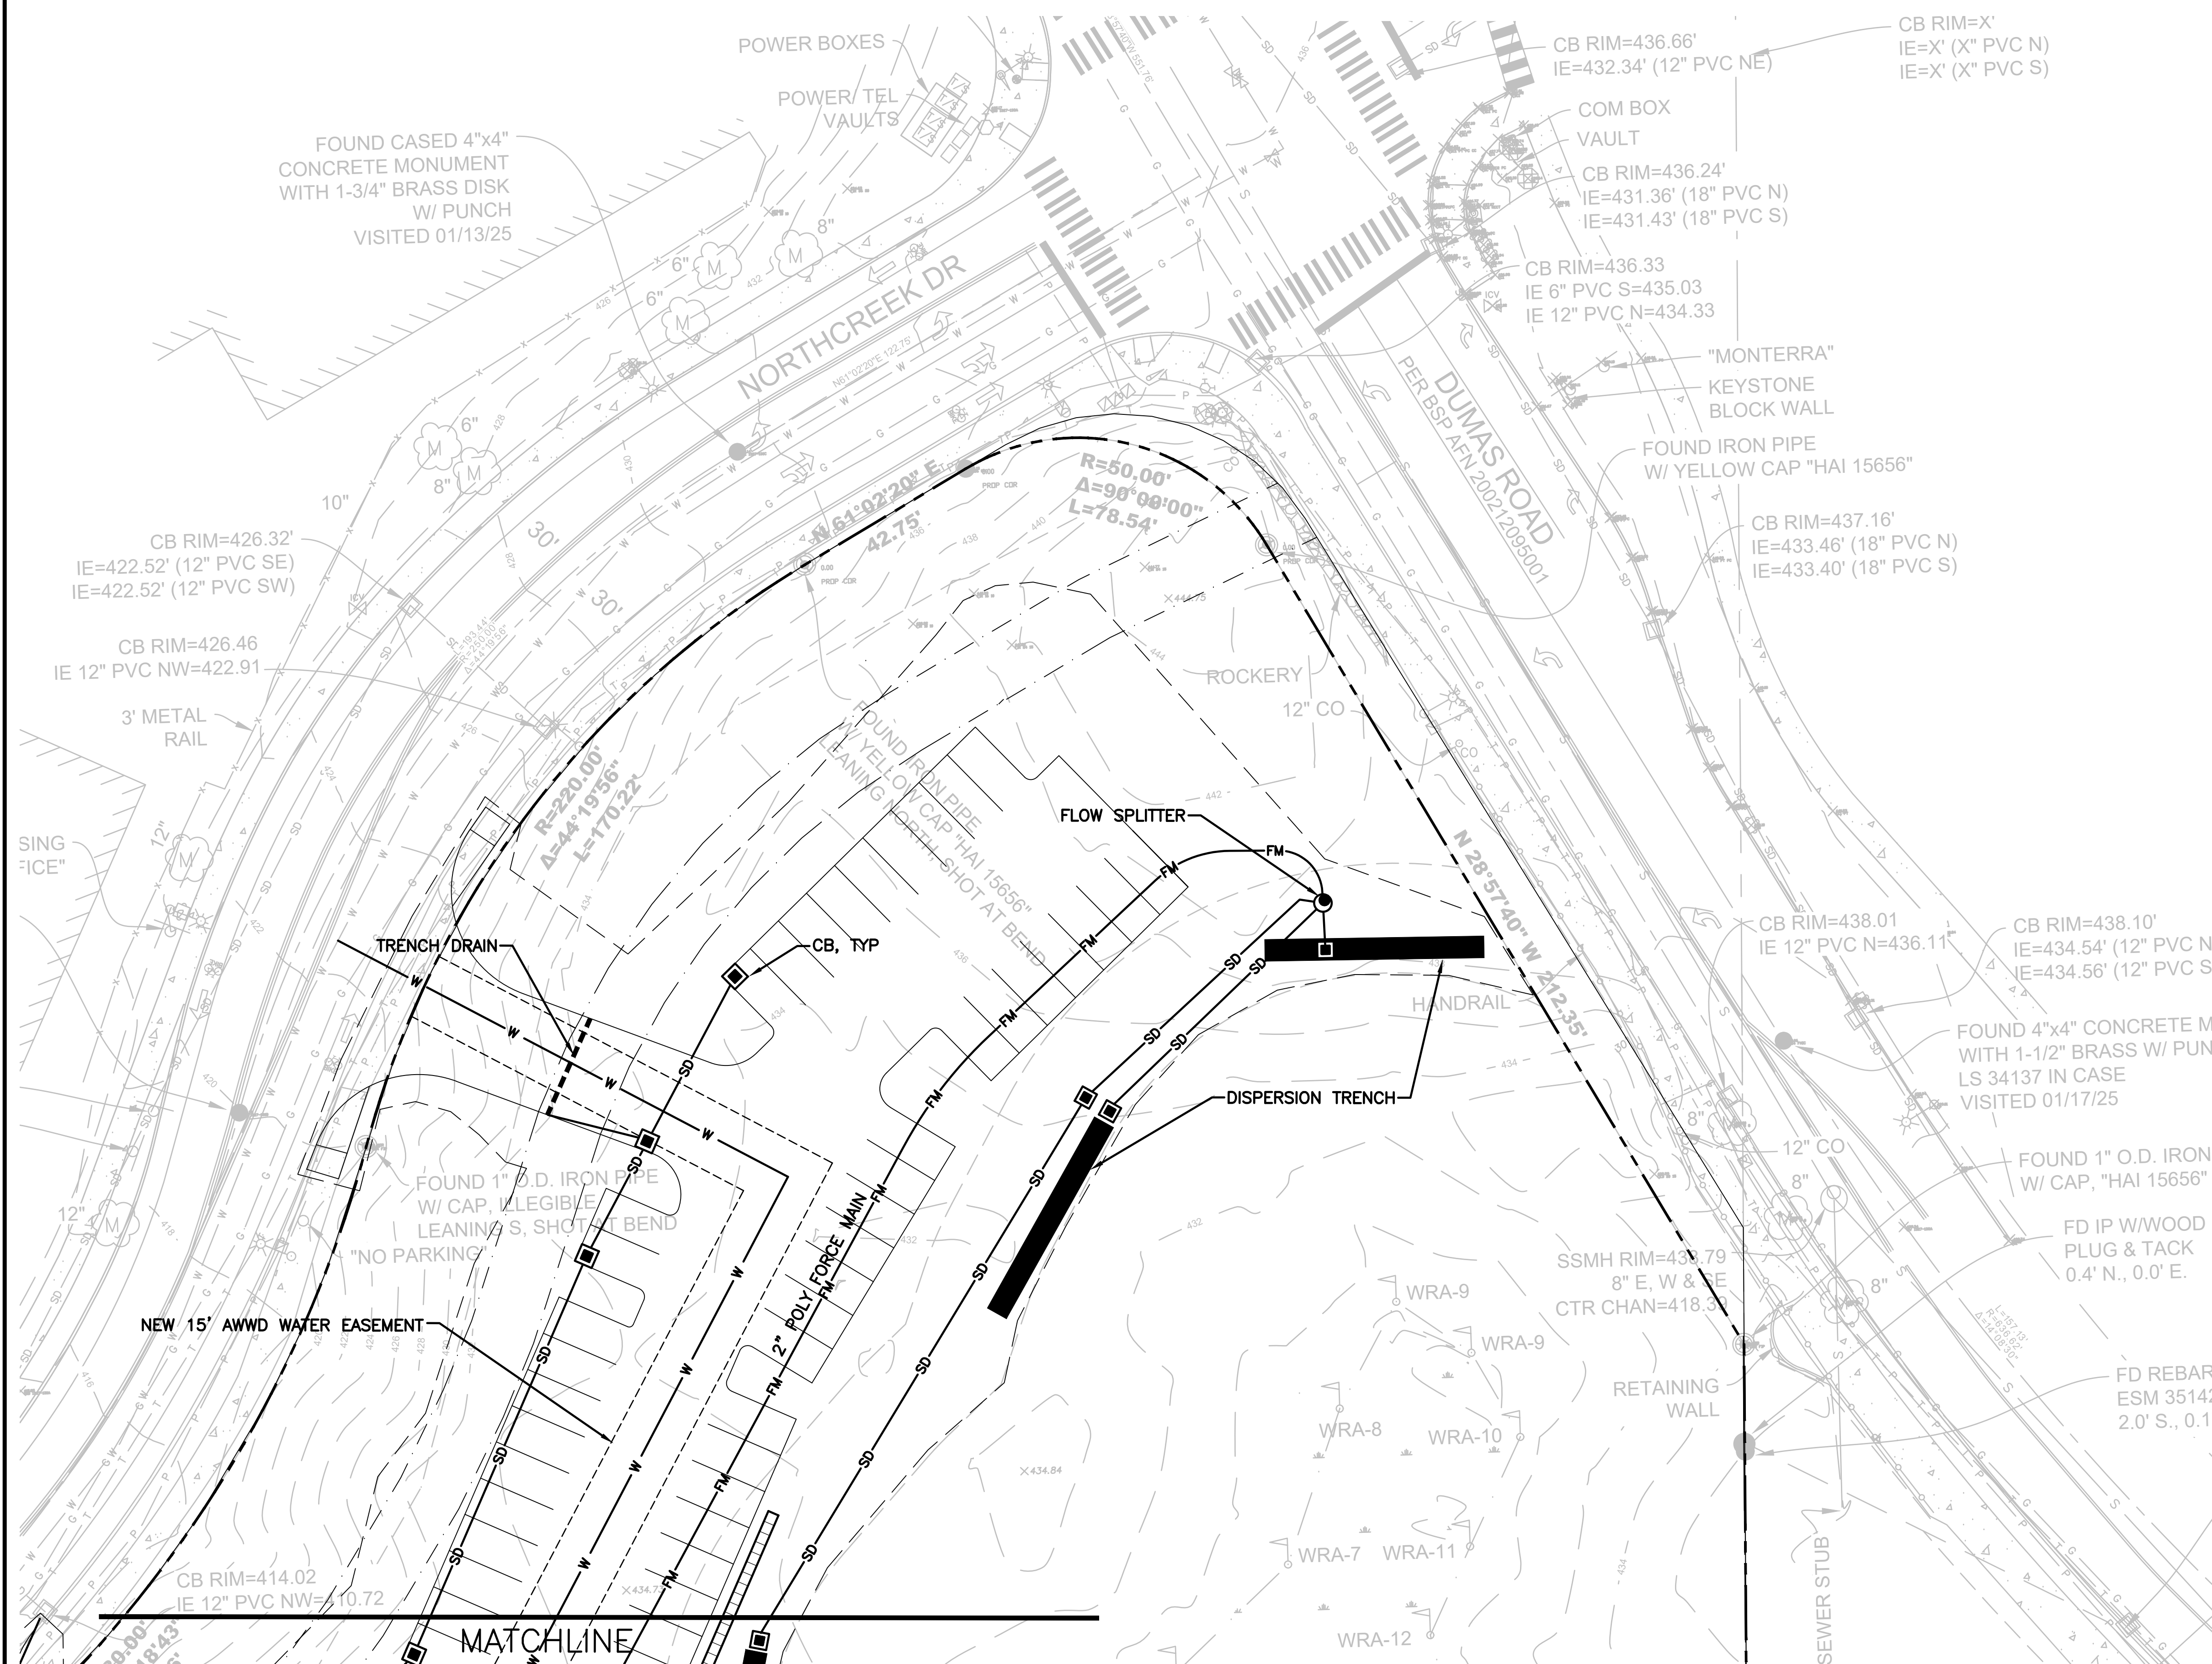

**Know what's below.
Call before you dig.**


DRAINAGE PLAN

PRIMROSE OF NORTH CREEK
NORTH CREEK DR AND DUIMAS RD MILL CREEK WA 98012

[MILL CREEK]

C2.7

TVNW JOB NO.
241206

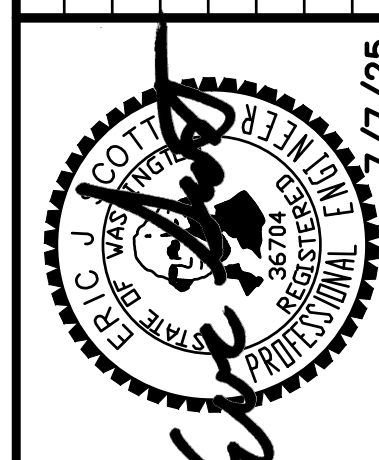[illegible]

TerraVista NW^{LLC}
Consulting Engineers

3204 SMOKEY POINT DR. #207
 ARLINGTON, WA 98223
 509-691-9272
WWW.TERRAVISTAWN.COM

