


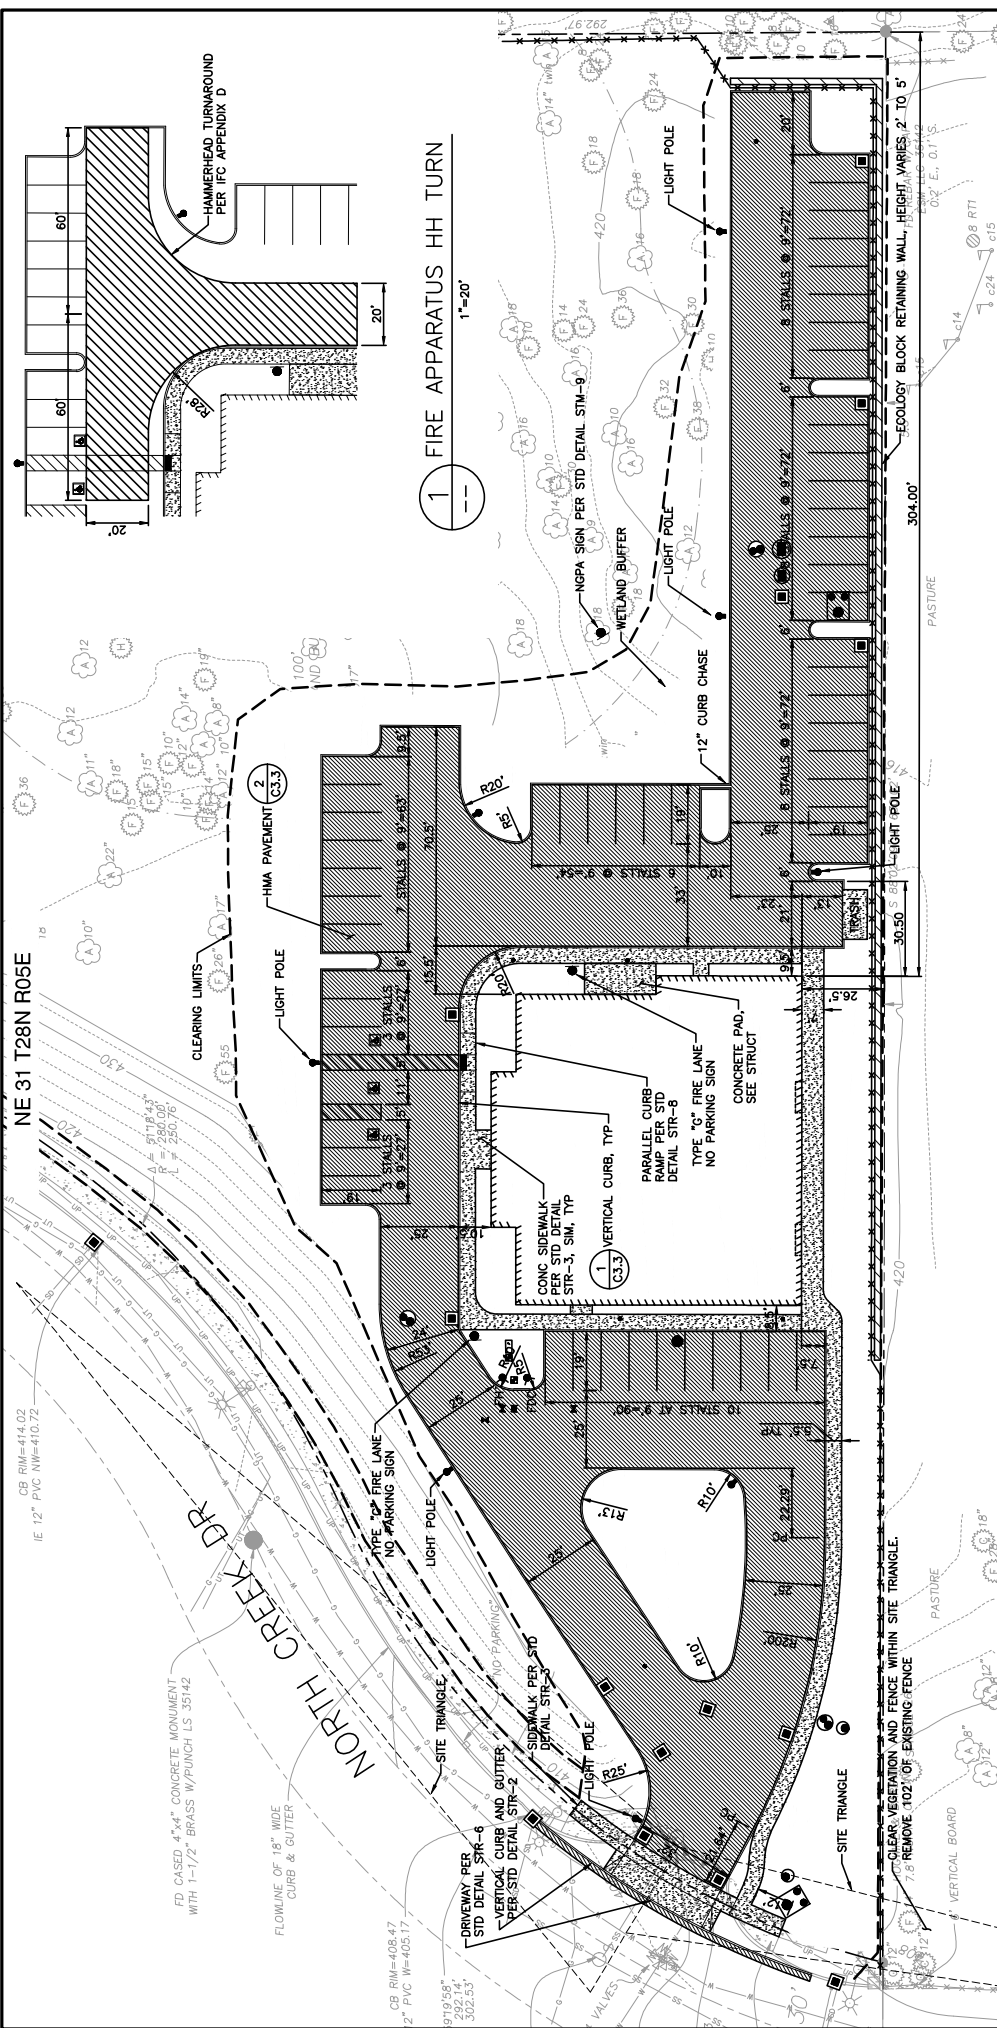



Know what's below.
Call before you dig.




TerraVista NW, LLC
Consulting Engineers
3304 S. MARKET, SUITE 200, PORTLAND, OR 97207
TEL: 503.281.1234 FAX: 503.281.1235
WWW.TERRAVISTANW.COM

7C's SWIM SCHOOL
NORTH CREEK DR AND DUMAS RD., MILL CREEK, WA 98012

PAVING PLAN

JOB NO. 180706
DATE 5/07/20

- NOTES:**
1. REFER TO SHEETS C1.1 AND C1.2 FOR GENERAL INFORMATION.
 2. DIMENSIONS ARE TO FACE OF CURB, UNLESS NOTED OTHERWISE.
 3. ALL CURBS THAT ARE NOT ADJACENT TO A PARKING SPACE SHALL BE PAINTED RED, TO DELINEATE A NO PARKING FIRE LANE.

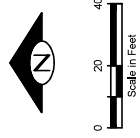

PLAN CHECK	BY	DATE	DESIGNED BY:	REVIEWED BY:	DATE	NO.	REVISION	BY
		4/30/20						
		5/20/20						
		7/24/20						
		9/18/19						