




improvement plans


for: united development corp.
by: wilsey & ham inc.

vicinity

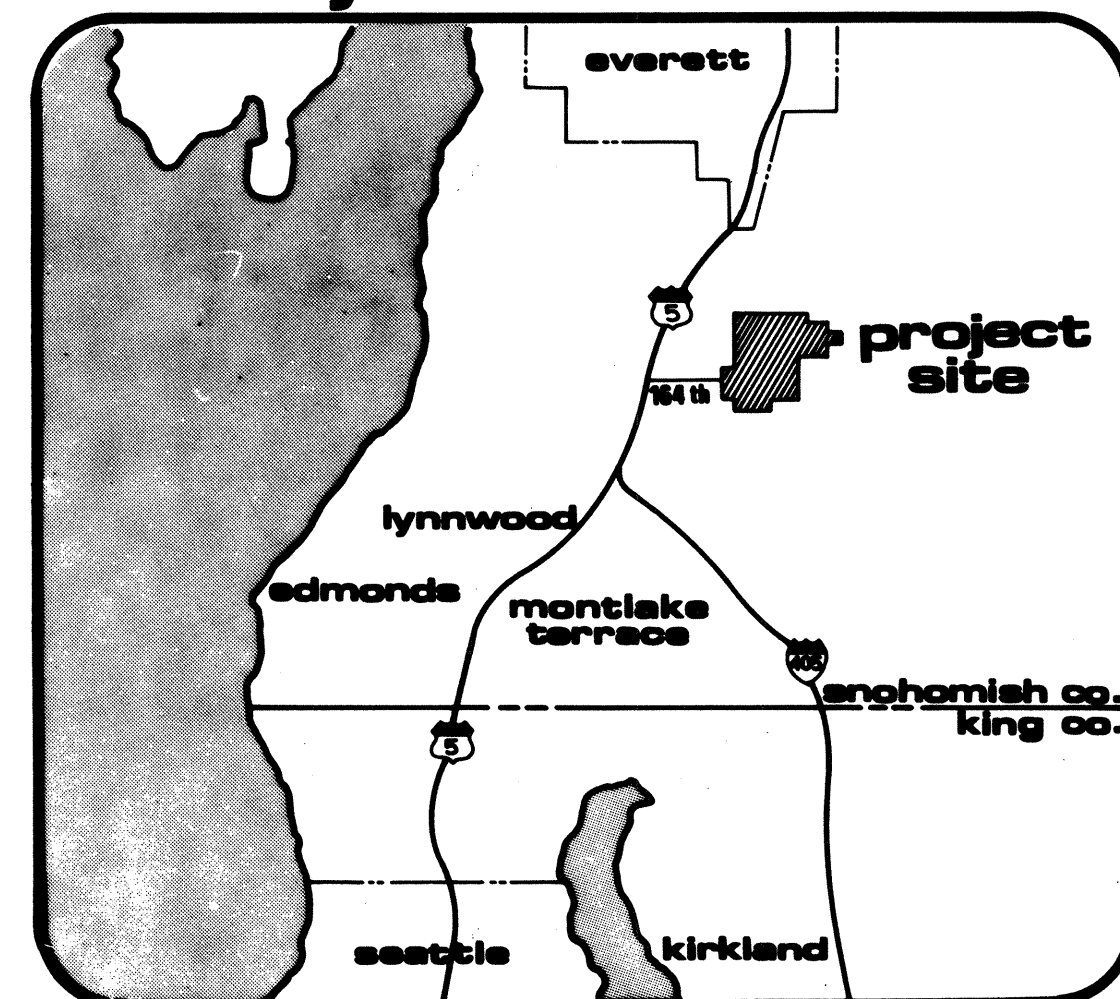


general notes

1. ALL CONSTRUCTION SHALL CONFORM WITH THESE PLANS AND SPECIFICATIONS AND APPLICABLE STANDARDS AND SPECIFICATIONS OF SNOHOMISH COUNTY AND THE STATE OF WASHINGTON.
2. ALL EARTHWORK AND STORM DRAINAGE BACKFILL SHALL BE ACCOMPLISHED IN ACCORDANCE WITH THE SPECIFICATIONS AND UNDER THE DIRECTION OF THE SOILS ENGINEER.
3. IT SHALL BE THE CONTRACTOR'S RESPONSIBILITY TO LOCATE AND PROTECT FROM DAMAGE ALL EXISTING FACILITIES AT NO DIRECT COST TO THE OWNER OR ENGINEER.
4. ALL STATIONING SHOWN ON THESE PLANS SHALL REFER TO STREET CENTER-LINE STATIONING UNLESS SPECIFICALLY NOTED OTHERWISE.
5. ELEVATIONS SHOWN ON THE PLANS ARE BASED UPON MEAN SEA LEVEL, AS ESTABLISHED BY THE U. S. COAST AND GEODETIC SURVEY, UNLESS SPECIFICALLY STATED OTHERWISE ON THE PLANS.
6. BASIS OF BEARINGS IS THE WASHINGTON STATE GRID SYSTEM - NORTH ZONE.
7. SPEED ADVISORY SIGNS SHOWN ARE RECOMMENDED BY WILSEY & HAM, INC., BUT ARE TO BE APPROVED AND INSTALLED BY SNOHOMISH COUNTY.
8. ALL CORRUGATED PIPE SHALL BE 16 GAUGE ALUMINUM UNLESS NOTED OTHERWISE.
9. NO BACKFILLING OF DRAINAGE PIPES SHALL BE DONE UNTIL INSPECTED BY THE SNOHOMISH COUNTY ENGINEER.
10. FOR SPECIFICATIONS REFER TO THE APPROVED IMPROVEMENT PLANS FOR STREETS AND STORM DRAINS FOR MILL CREEK I.
11. ALL TYPE II CATCH BASINS SHALL HAVE LOCKING LIDS.

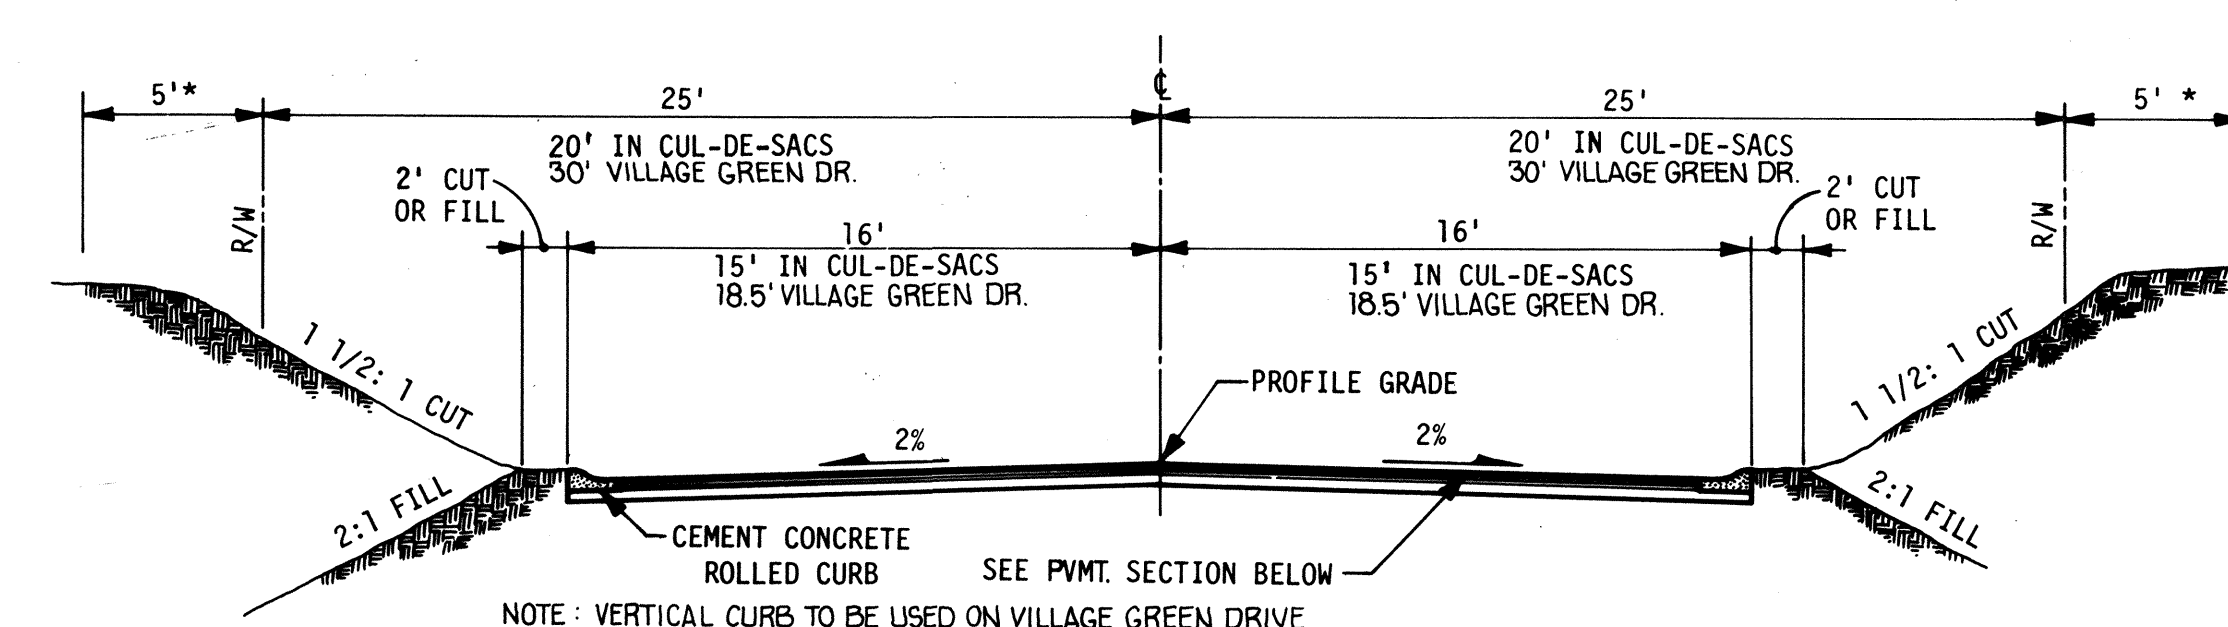



typical street section

*5' EASEMENT FOR SLOPES, UTILITIES, AND TRAILS. (SEE PLAT).

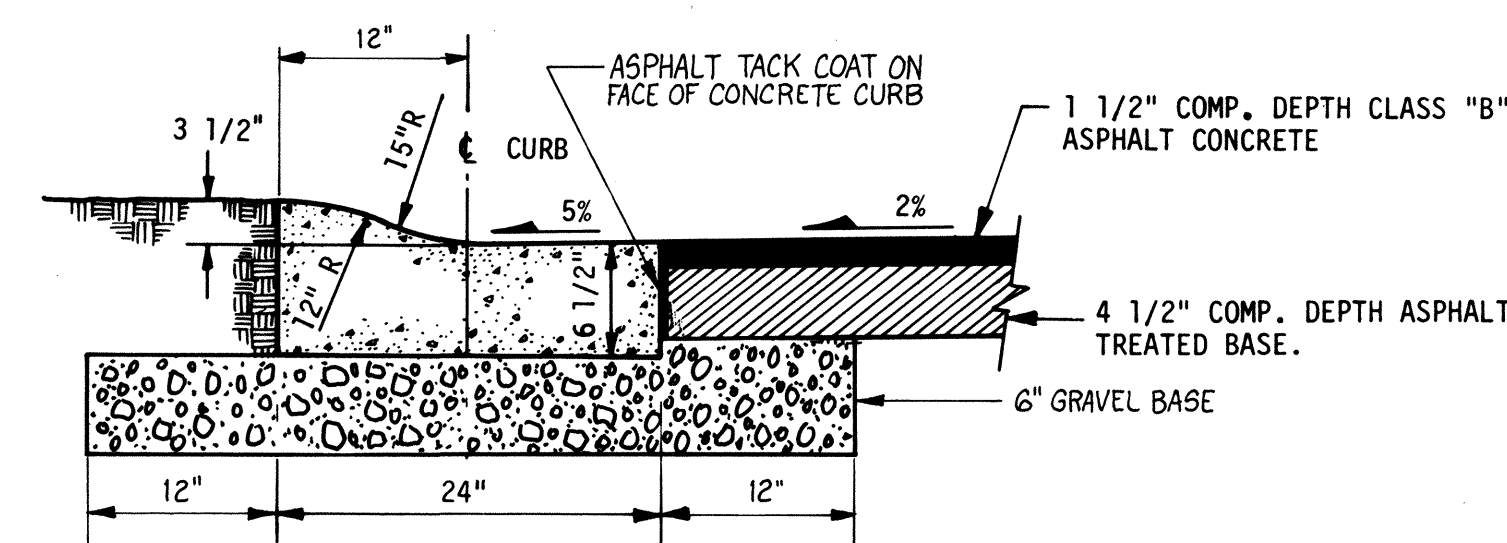


typical pavement section


sheet index

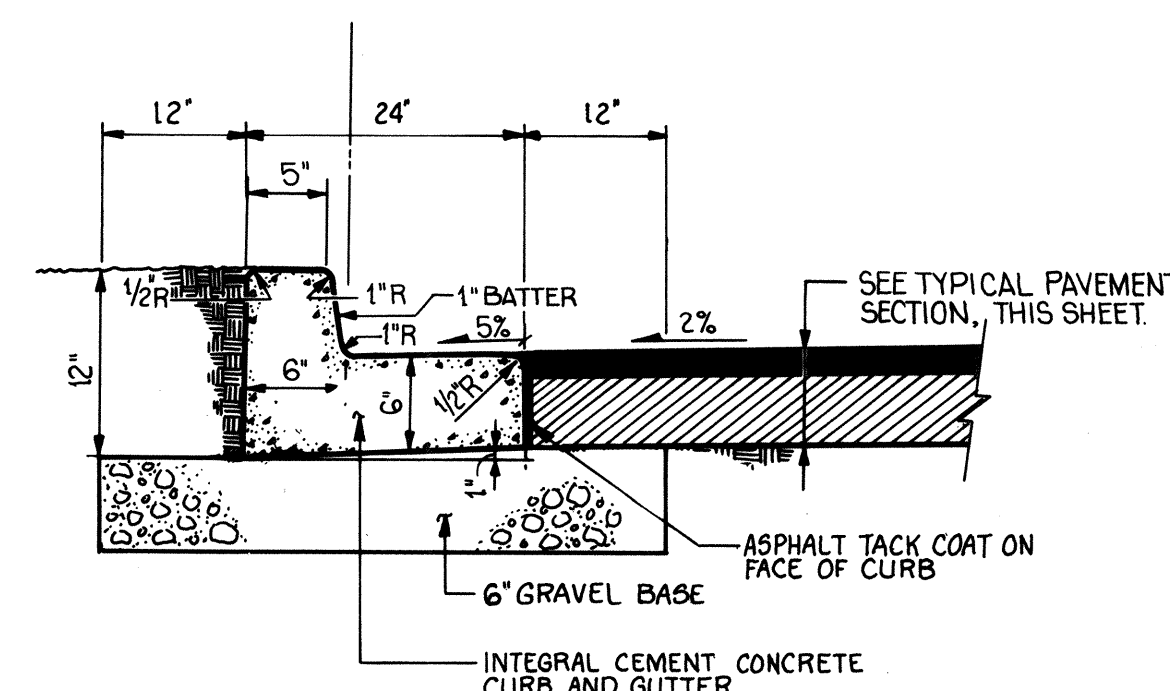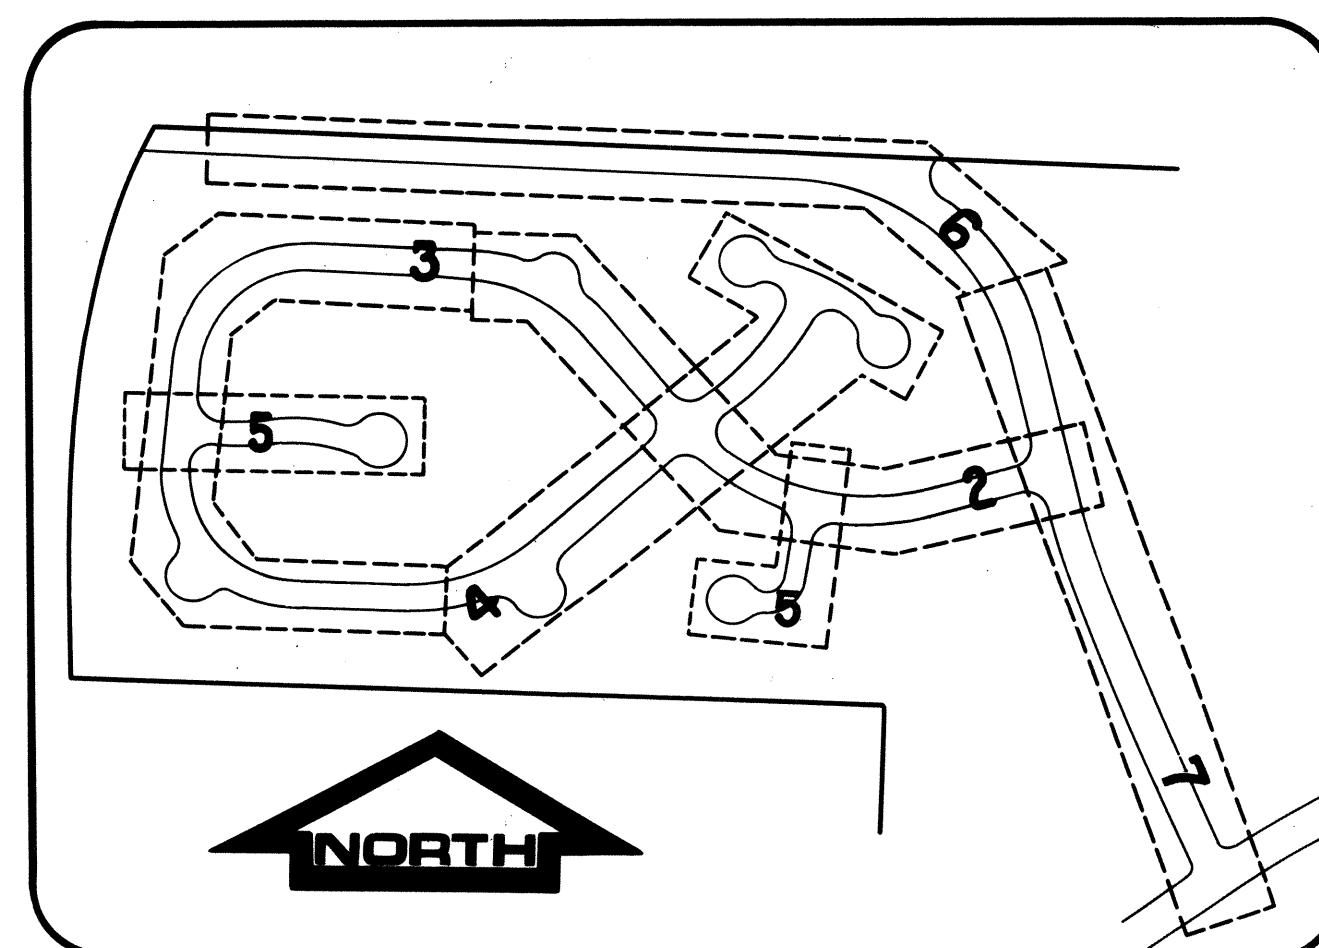

vertical curb section

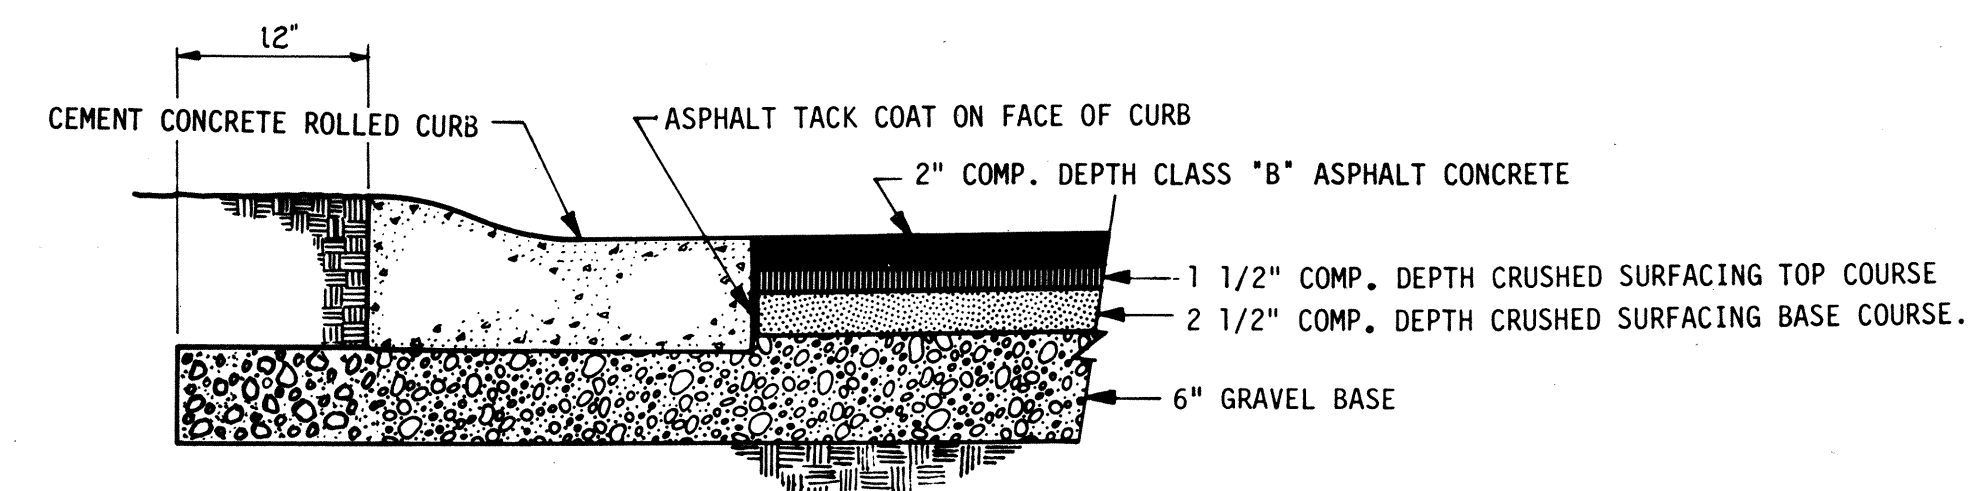

alternate pavement section

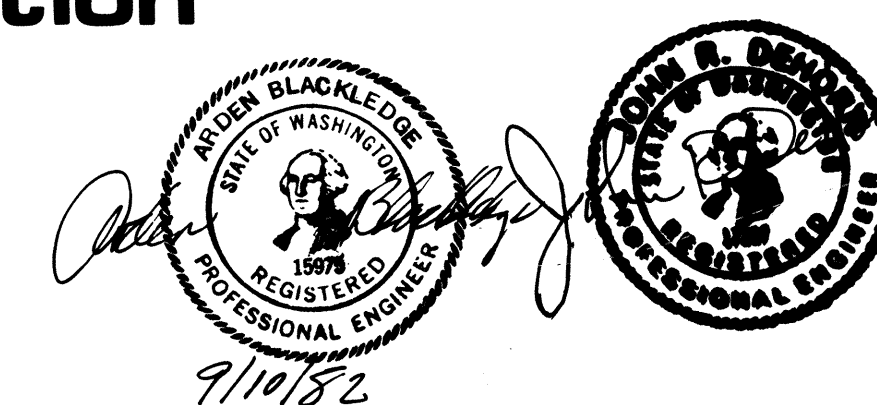


DOUGLAS FIR

W&H WILSEY & HAM INC.
ENGINEERING • PLANNING • SURVEYING
• ENVIRONMENTAL ANALYSIS •
Central Park Building
1980 112th Avenue N.E.
Bellevue, Washington 98004
Telephone (206) 454-3250

approval
FOR CONSTRUCTION
David R. DeWitt, P.E.
David R. DeWitt, P.E.
SNOHOMISH COUNTY
ENGINEER


Revisions	By	Date
SUBMITTED TO SNOHOMISH COUNTY	PDC	8-10-81
Date	Scale	NONE
Designed	Drawn	PDC
Checked	Approved	
Dwg. Number	3-2091-5601-20-D1	
SHEET		
1 of 10		

HDEV-119

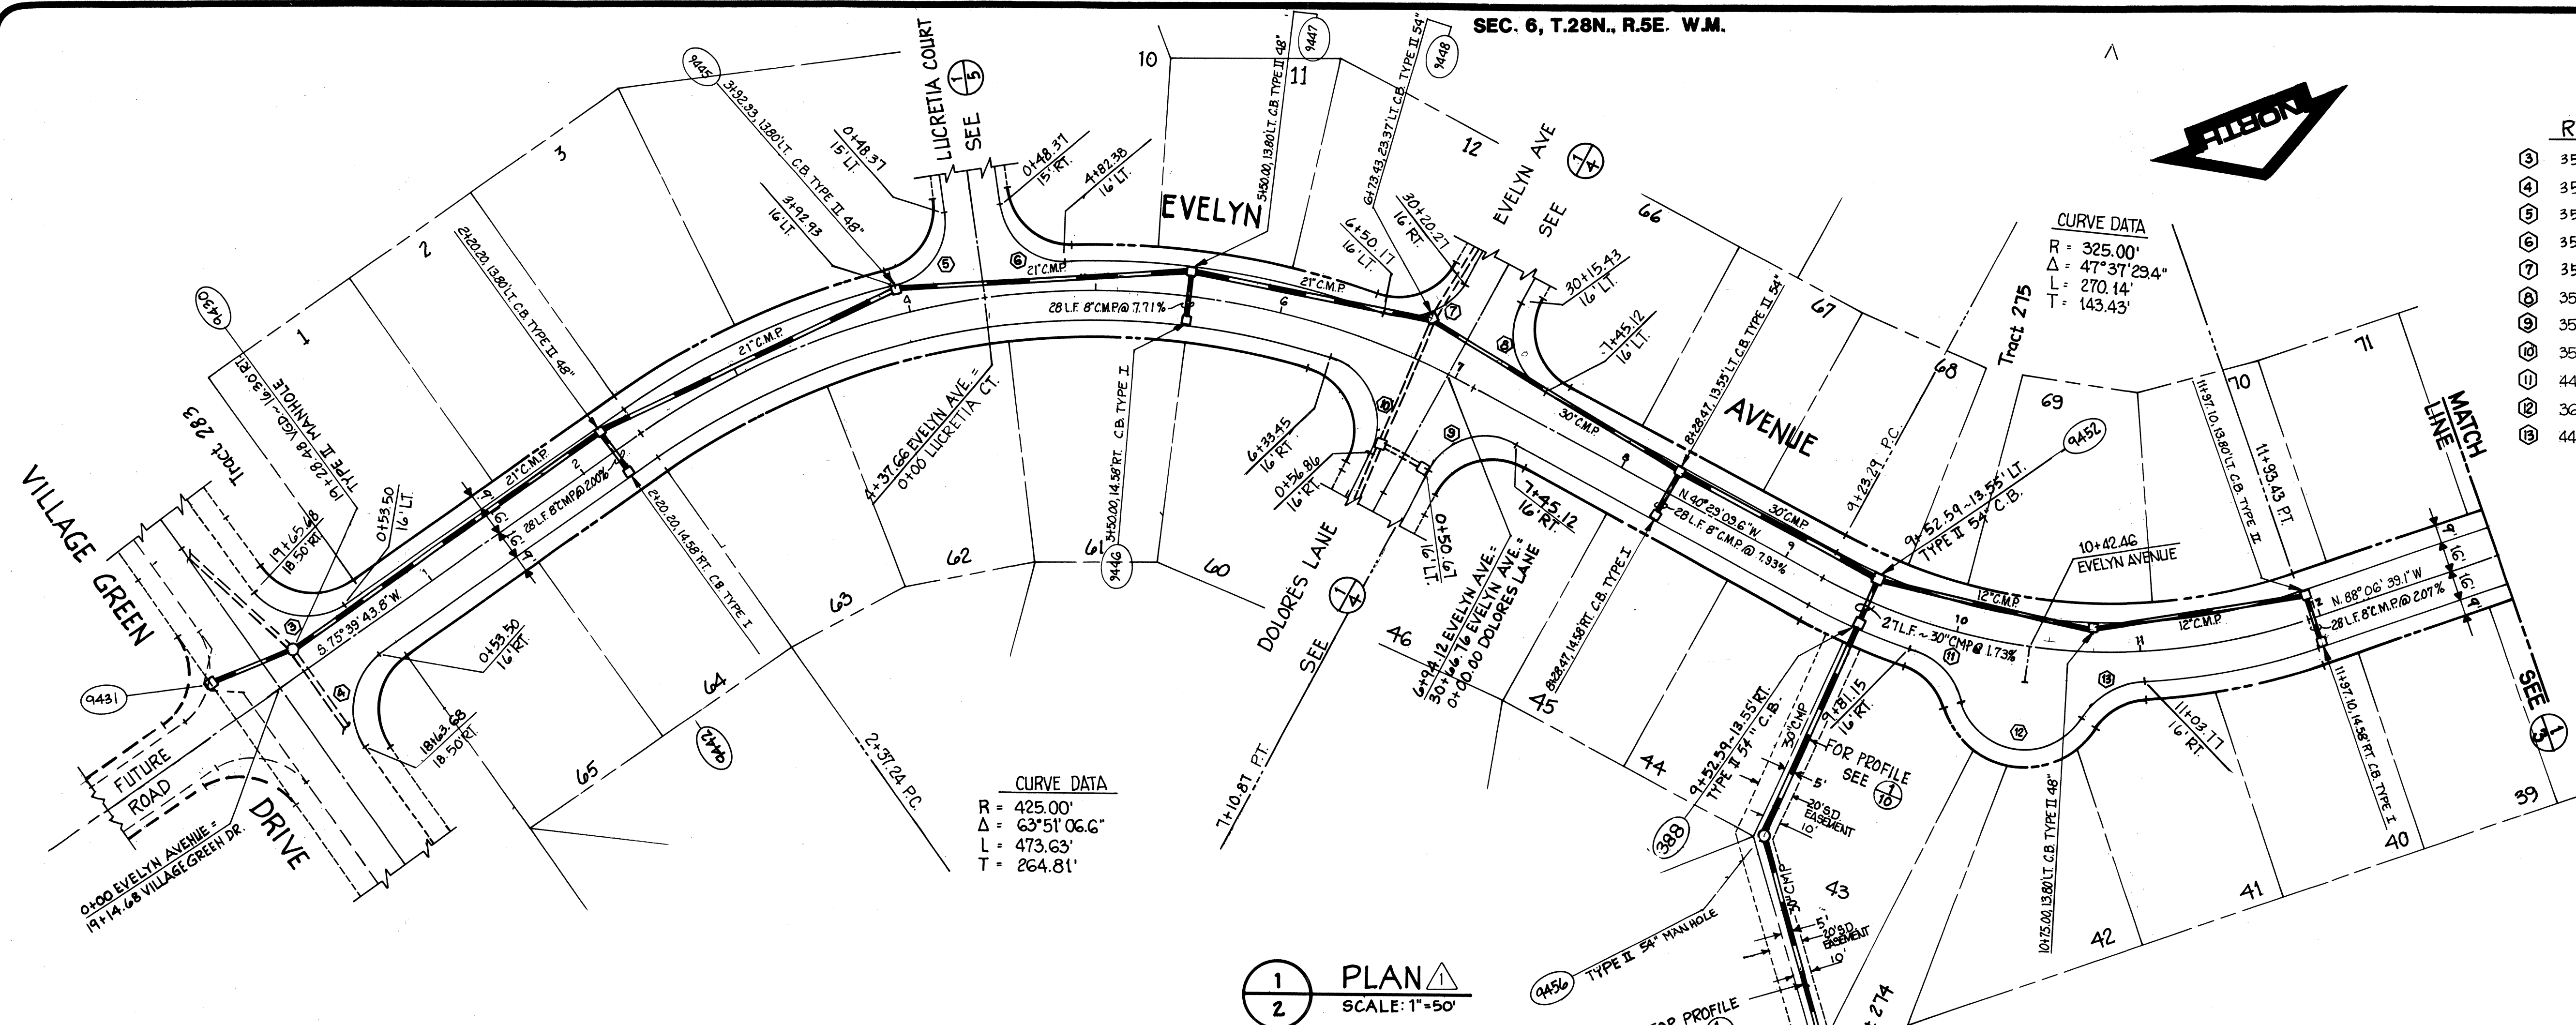

CURB RETURN DATA

R	Δ	L	DETAIL NO.
35'	90°	54.98'	6/8
35'	90°	54.98'	7/8
35'	83°58'14"	51.30'	8/8
35'	83°58'14"	51.30'	9/8
35'	81°49'02"	49.98'	10/8
35'	90°	54.98'	11/8
35'	90°	54.98'	3/9
35'	100°26'13"	61.35'	4/9
44'	53°40'48"	41.22'	1/8
36'	128°58'41"	81.04'	1/8
44'	53°40'48"	41.22'	1/8

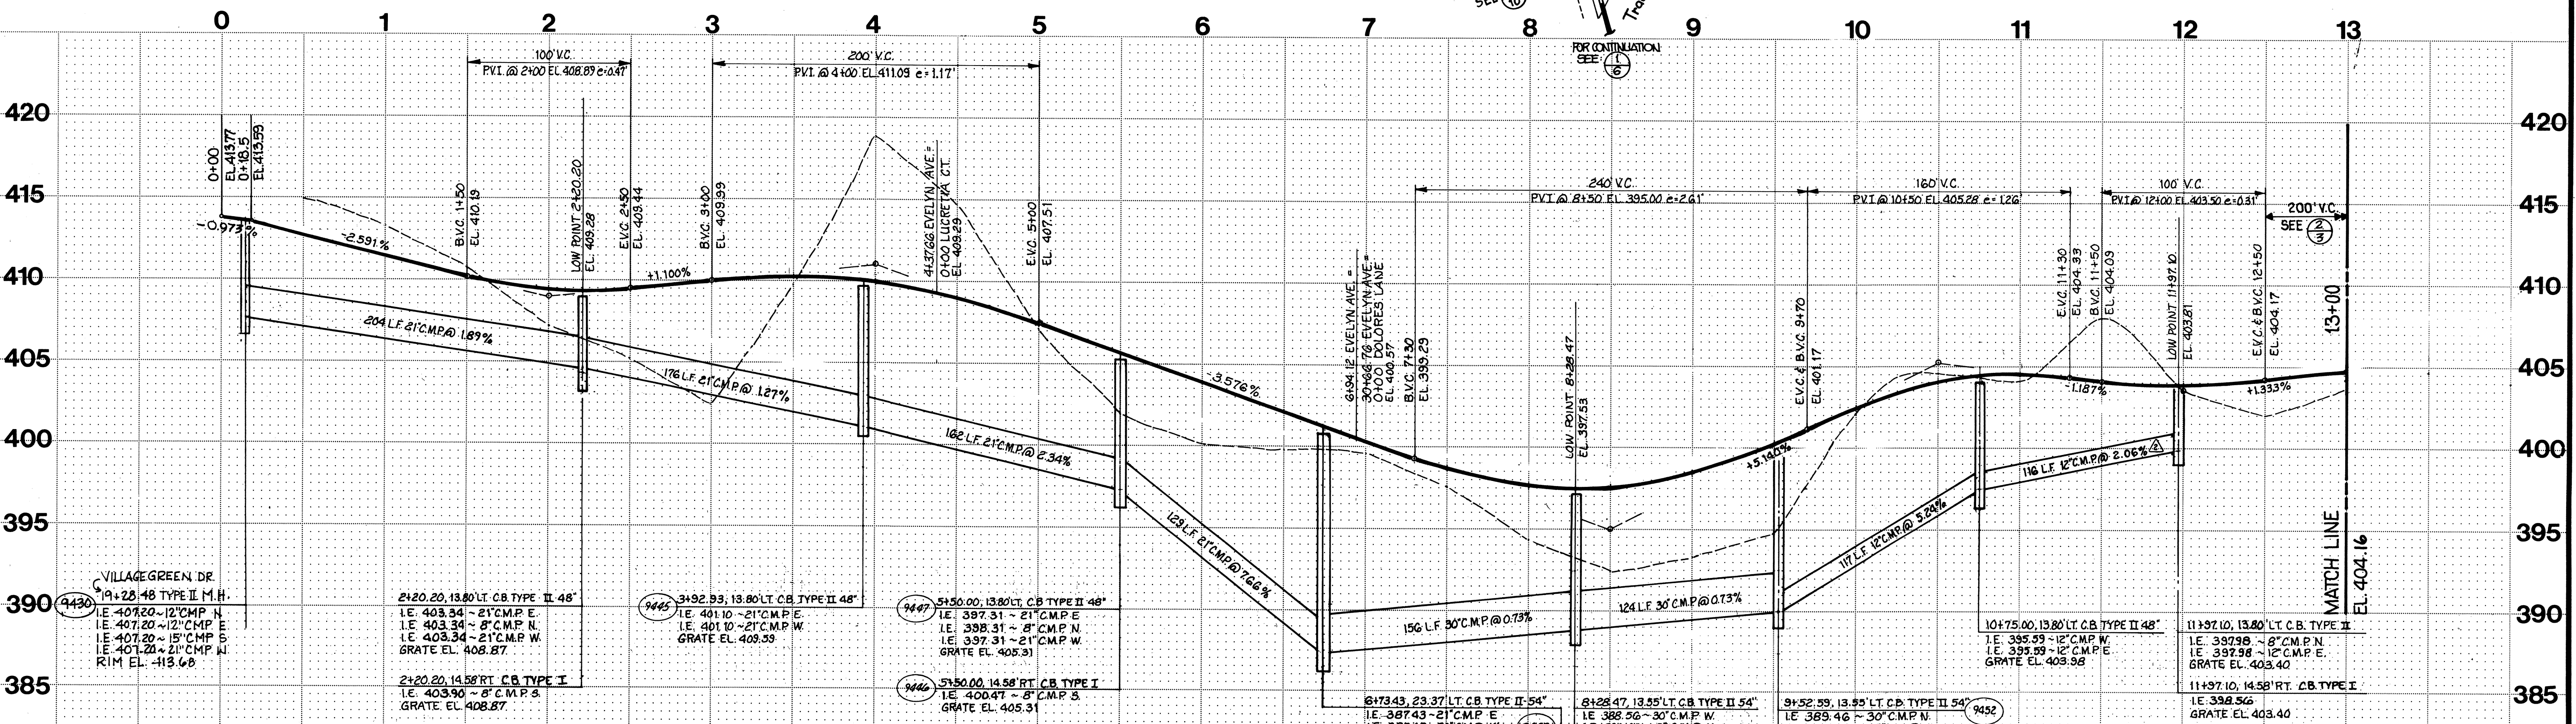

2 PROFILE EVELYN AVE
 SCALES: H: 1"=50'; V: 1"=5'

WH WILSEY & HAMING, INC.
 ENGINEERING • PLANNING • SURVEYING
 • ENVIRONMENTAL ANALYSIS •
 Central Park Building
 1900 112th Avenue N.E.
 Bellevue, Washington 98004
 Telephone (206) 534-3220


EVELYN AVENUE
 STATION: 0+00 TO 13+00

Revisions
 Submitted to Snohomish County
 Date: 8-10-81

Drawn: R.L.L.
 Checked: Approved
 Dwg. Number: 3-2091-5601-20-D1
 SHEET: 2 of 10


Date: 9/10/82
 Scale: H: 1"=50'; V: 1"=5'
 Designed: P.D.C.
 Drawn: R.L.L.
 Checked: Approved

DATED 9/10/82
 STATE OF WASHINGTON
 REGISTERED PROFESSIONAL ENGINEER
 DOUGLAS FIR

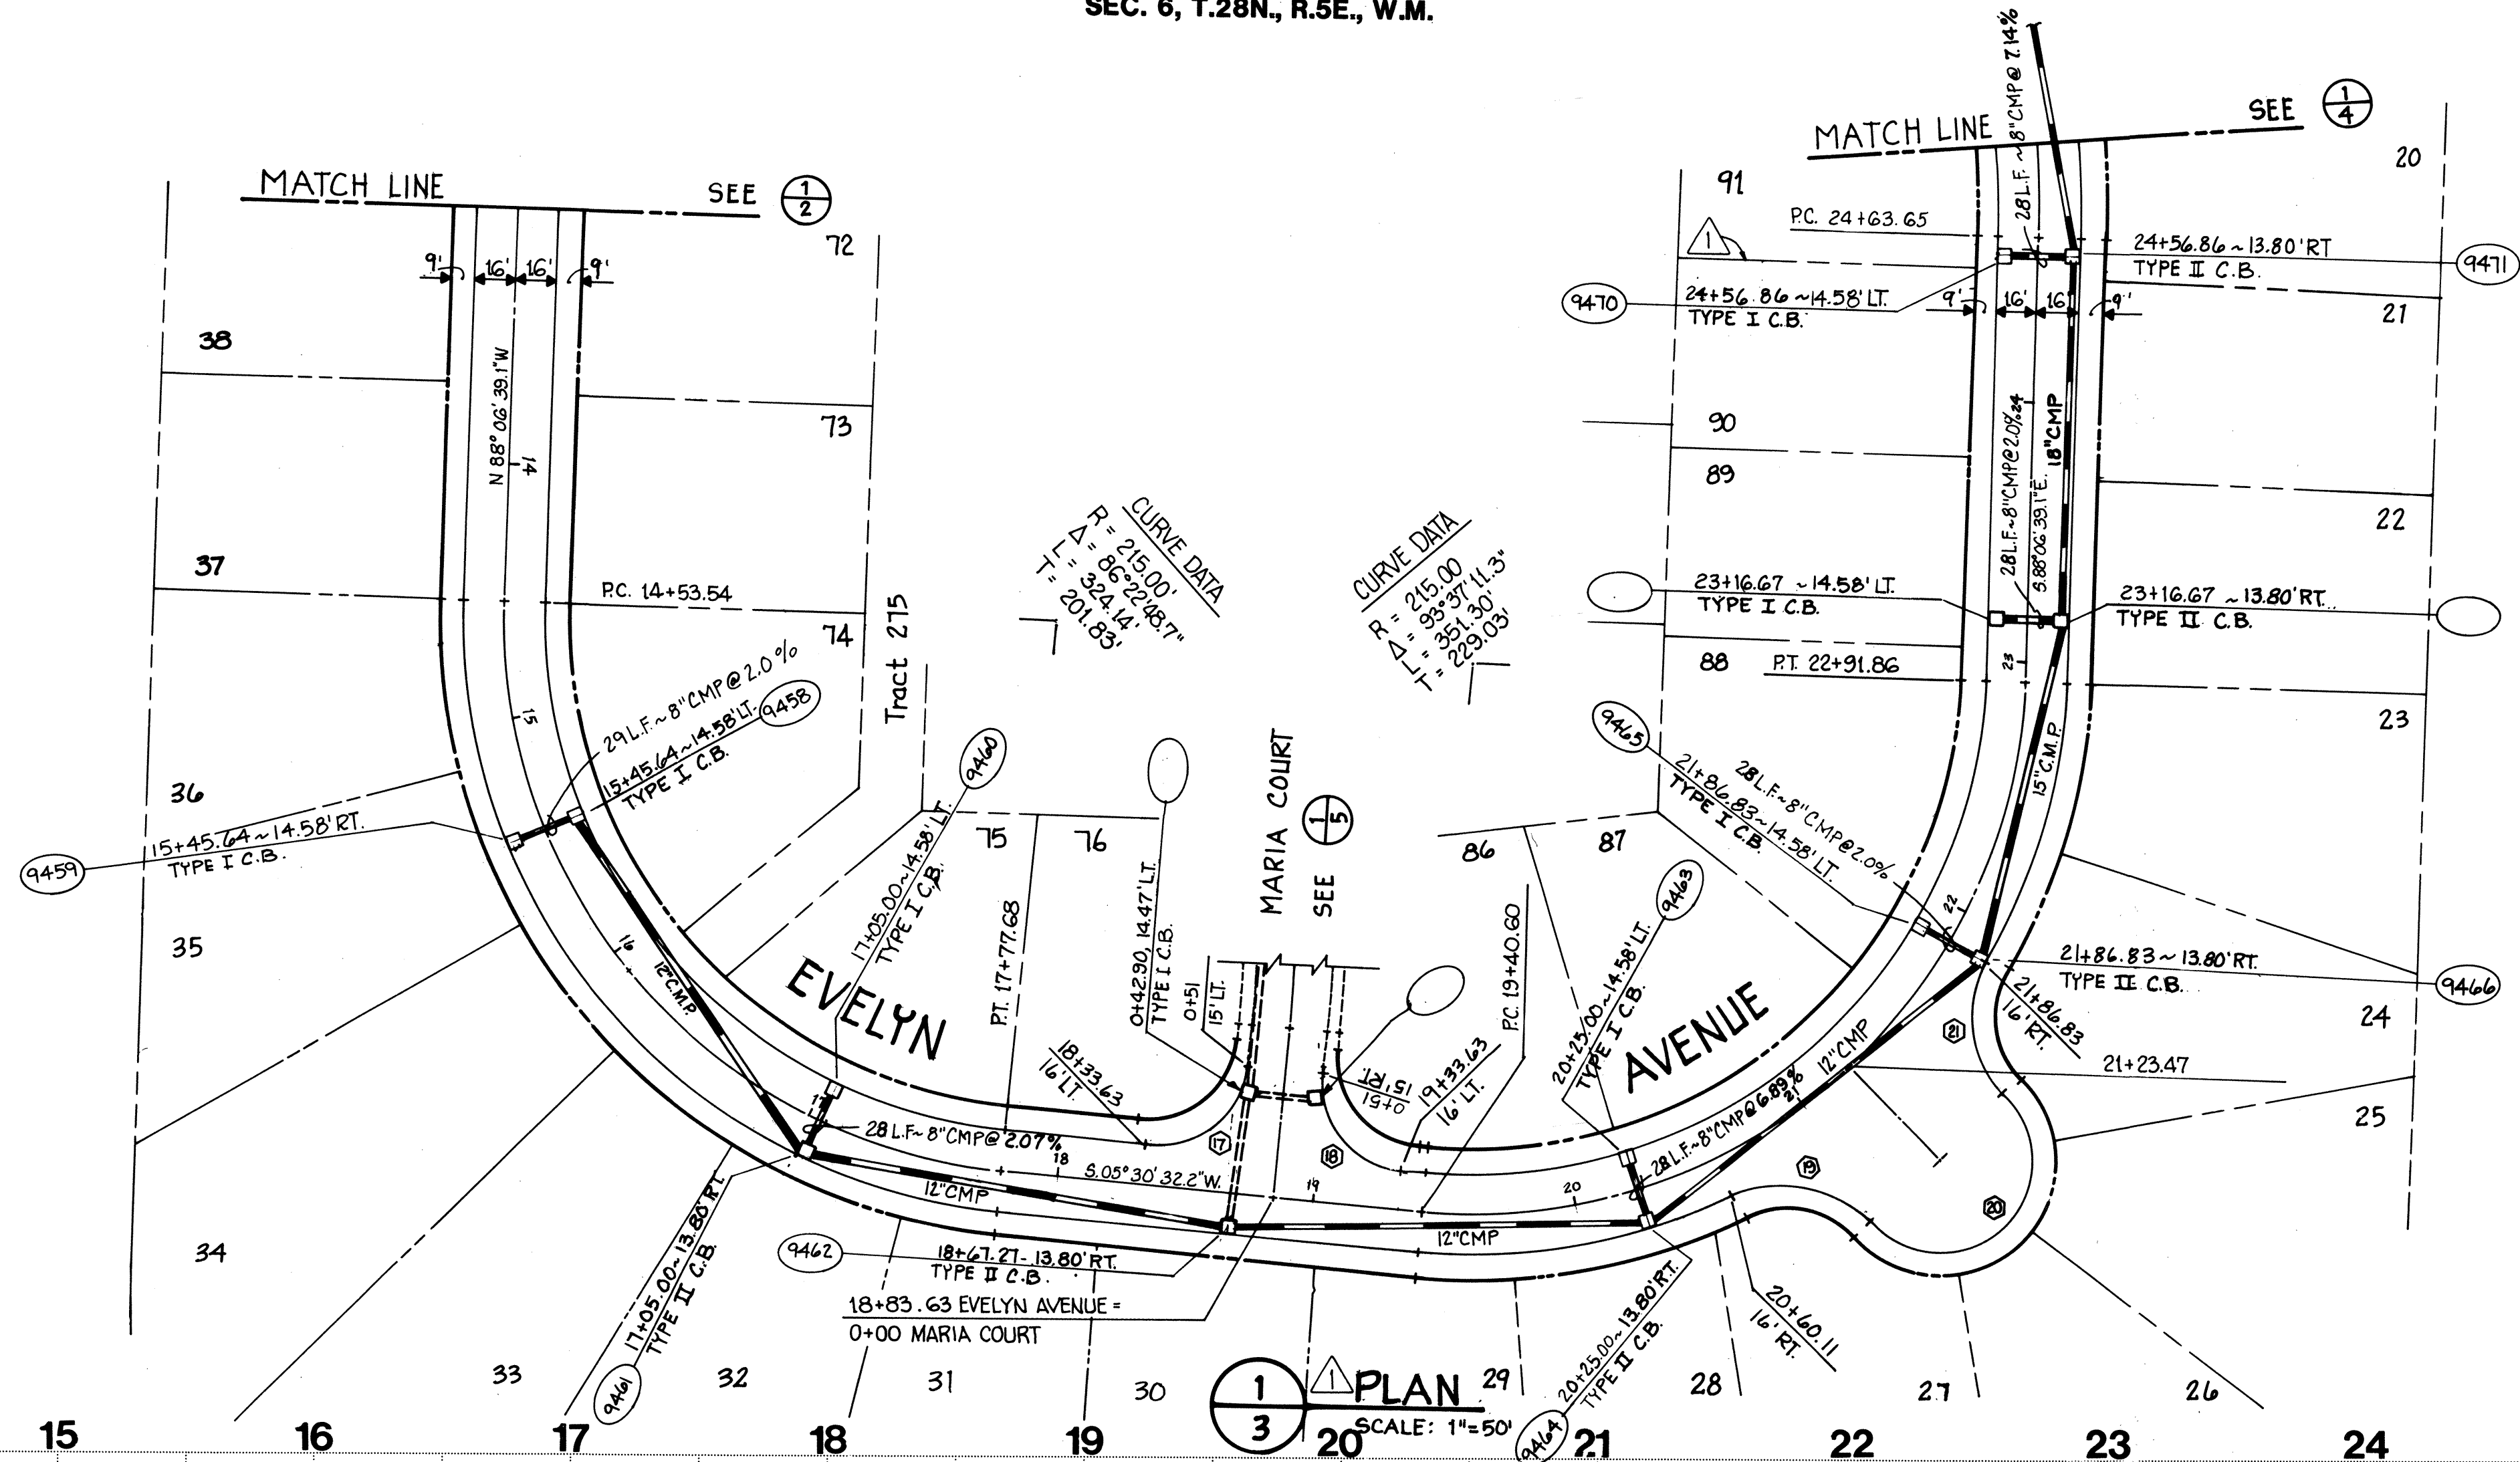

CURB RETURN DATA

	R	Δ	L	DETAIL NO.
44'	70°55'45"	54.47'	2/8	
36'	175°32'30"	110.37'	2/8	
44'	70°55'45"	54.47'	2/8	
35'	90°	54.98'	5/9	
35'	90°	54.98'	6/9	
44'	76°20'23"	58.62'	3/8	
36'	186°26'56"	117.15'	3/8	
44'	76°20'23"	58.62'	3/8	

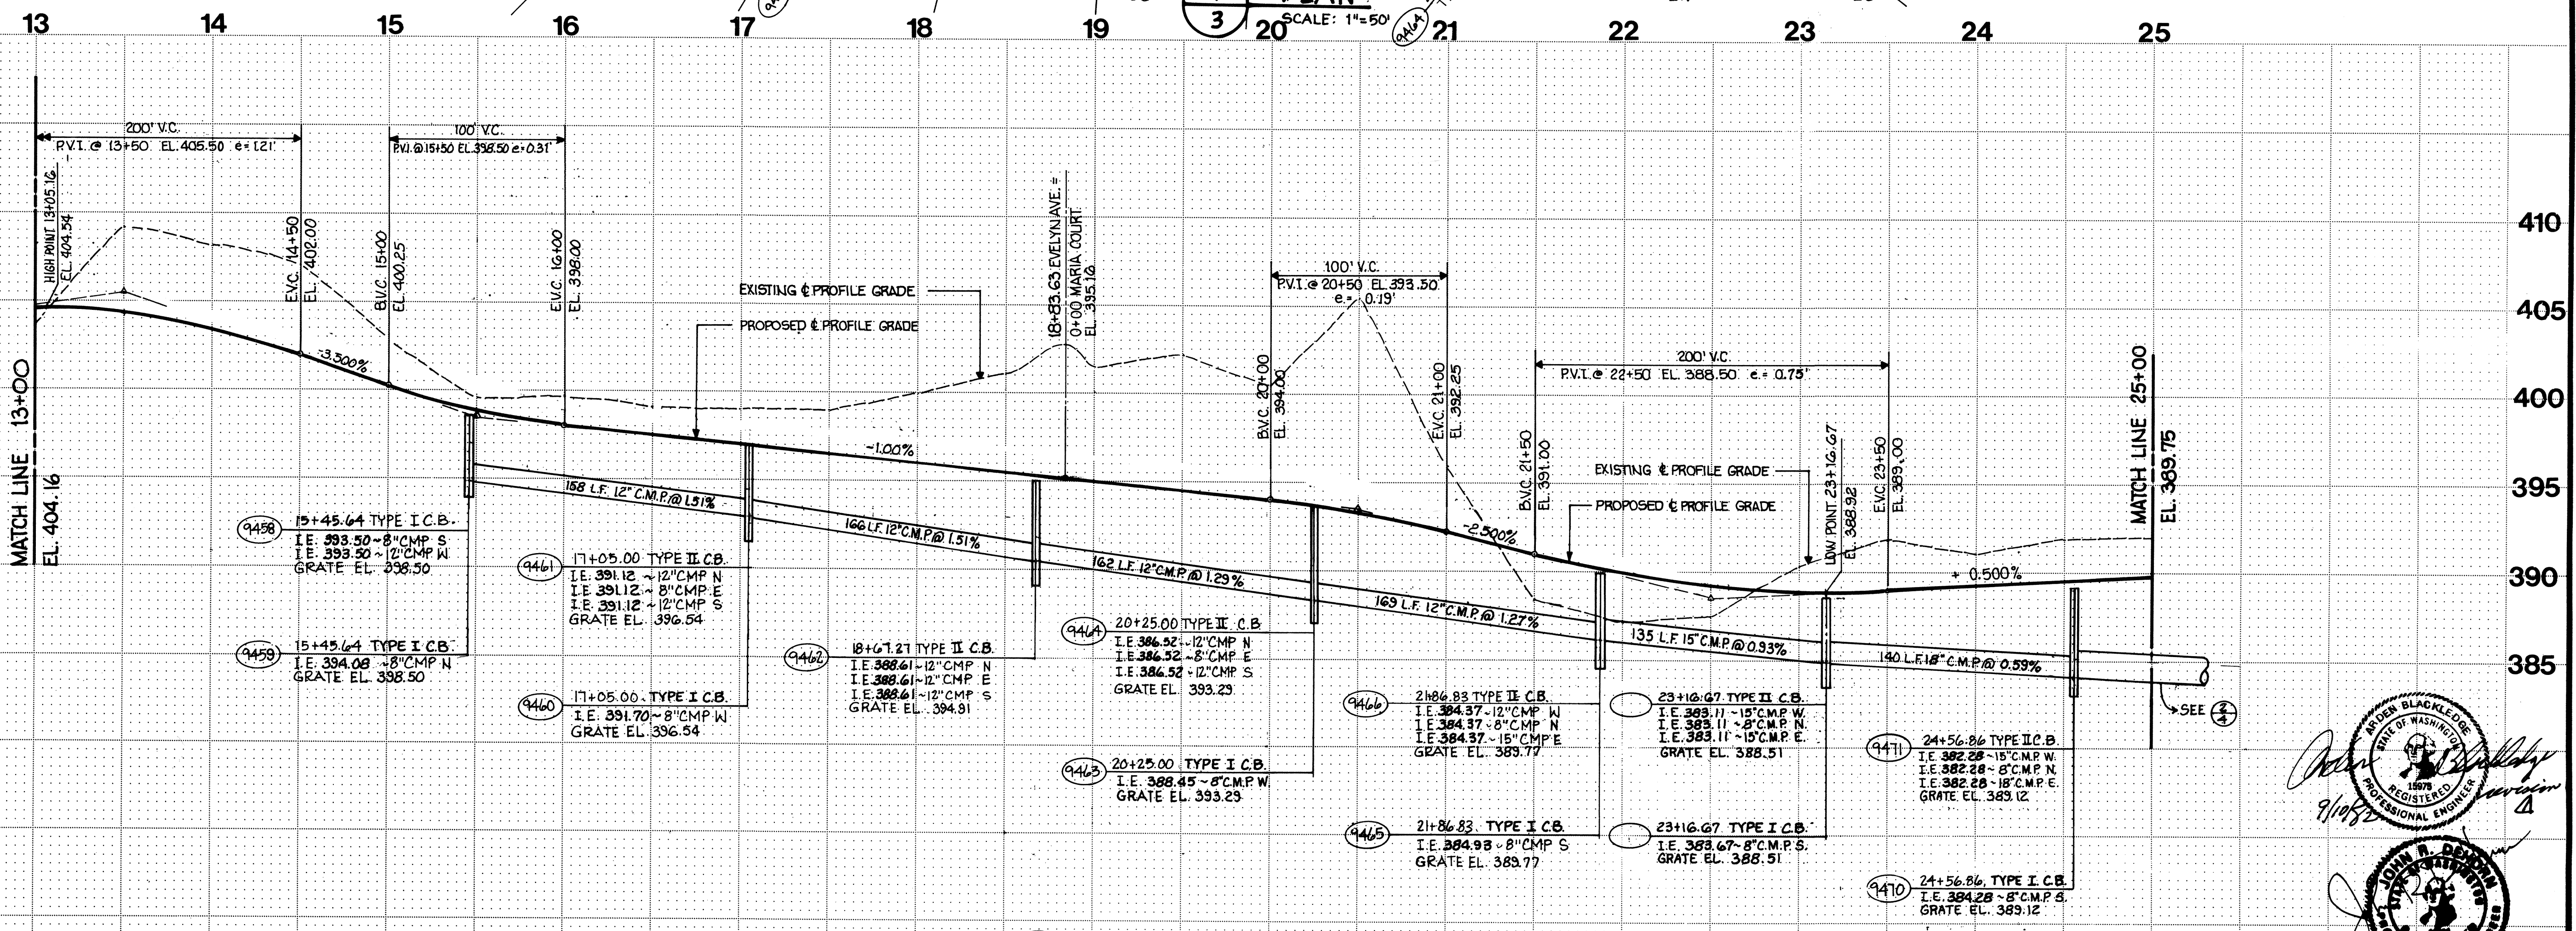

2 PROFILE EVELYN AVE.
3 SCALE: H: 1"=50'; V: 1"=5'

JOHN R. DEWITT
REGISTERED PROFESSIONAL ENGINEER
9/10/92


Revisions
SUBMITTED TO SHERMAN COUNTY FOR REVIEW 8-10-91

Date: 8-10-91
Scale: H: 1"=50'; V: 1"=5'
Designed: P.D.C.
Drawn: R.L.L.
Checked: [Signature]
Approved: [Signature]

Dwg. Number: 3-2091-501-20-D1
SHEET: 3 of 10


WH WILSEY & HAM, INC.
ENGINEERING • PLANNING • SURVEYING
• ENVIRONMENTAL ANALYSIS •
Central Park Building
1980 112th Avenue N.E.
Bellevue, Washington 98004
Telephone: (206) 451-3250

EVELYN AVENUE
STATION 13+00 TO 25+00
MILK CREEK

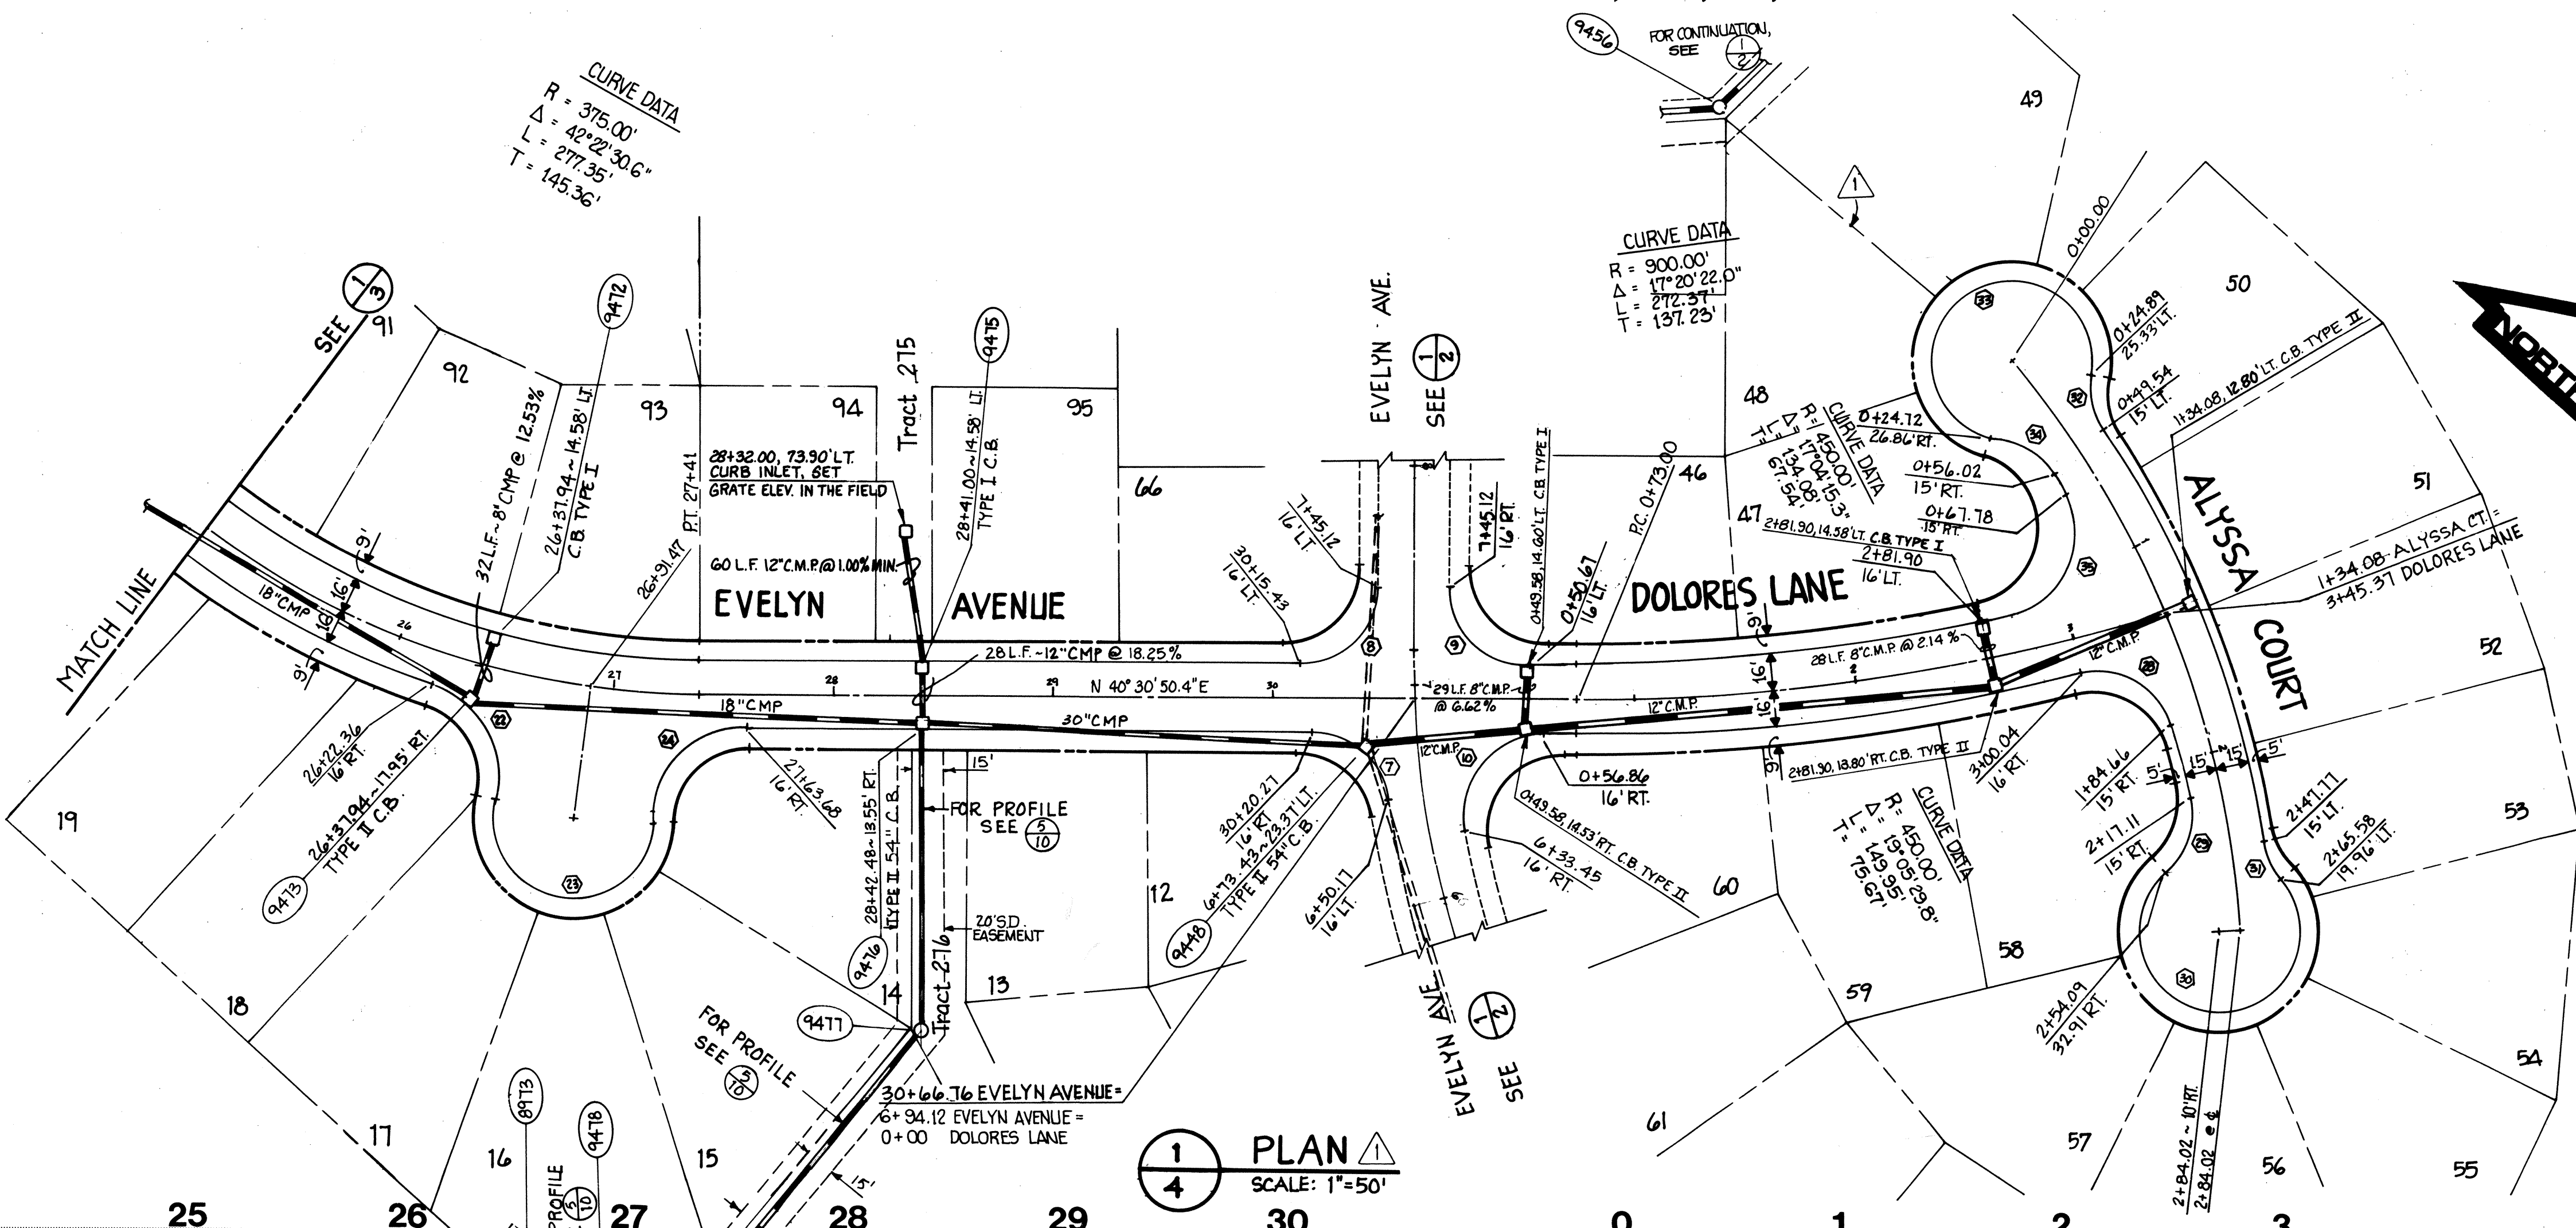

CURB RETURN DATA

R	Δ	L	DETAIL NO.
⑦ 35'	81°43'02"	43.98'	10/8
⑧ 35'	90°	54.98'	11/8
⑨ 35'	90°	54.98'	3/9
⑩ 35'	100°26'13"	61.35'	4/9
⑪ 44'	84°14'09"	64.69'	1/9
⑫ 36'	103°09'57"	118.86'	1/9
⑬ 44'	84°14'09"	64.69'	1/9
⑭ 35'	87°56'02"	53.72'	2/9
⑮ 40'	58°51'54"	41.10'	2/9
⑯ 36'	262°40'23"	165.04'	2/9
⑰ 40'	27°42'39"	19.35'	2/9
⑱ 40'	40°34'40"	28.33'	2/9
⑳ 36'	267°04'32"	167.81'	2/9
㉑ 40'	47°19'23"	33.04'	2/9
㉒ 35'	108°06'05"	66.03'	2/9

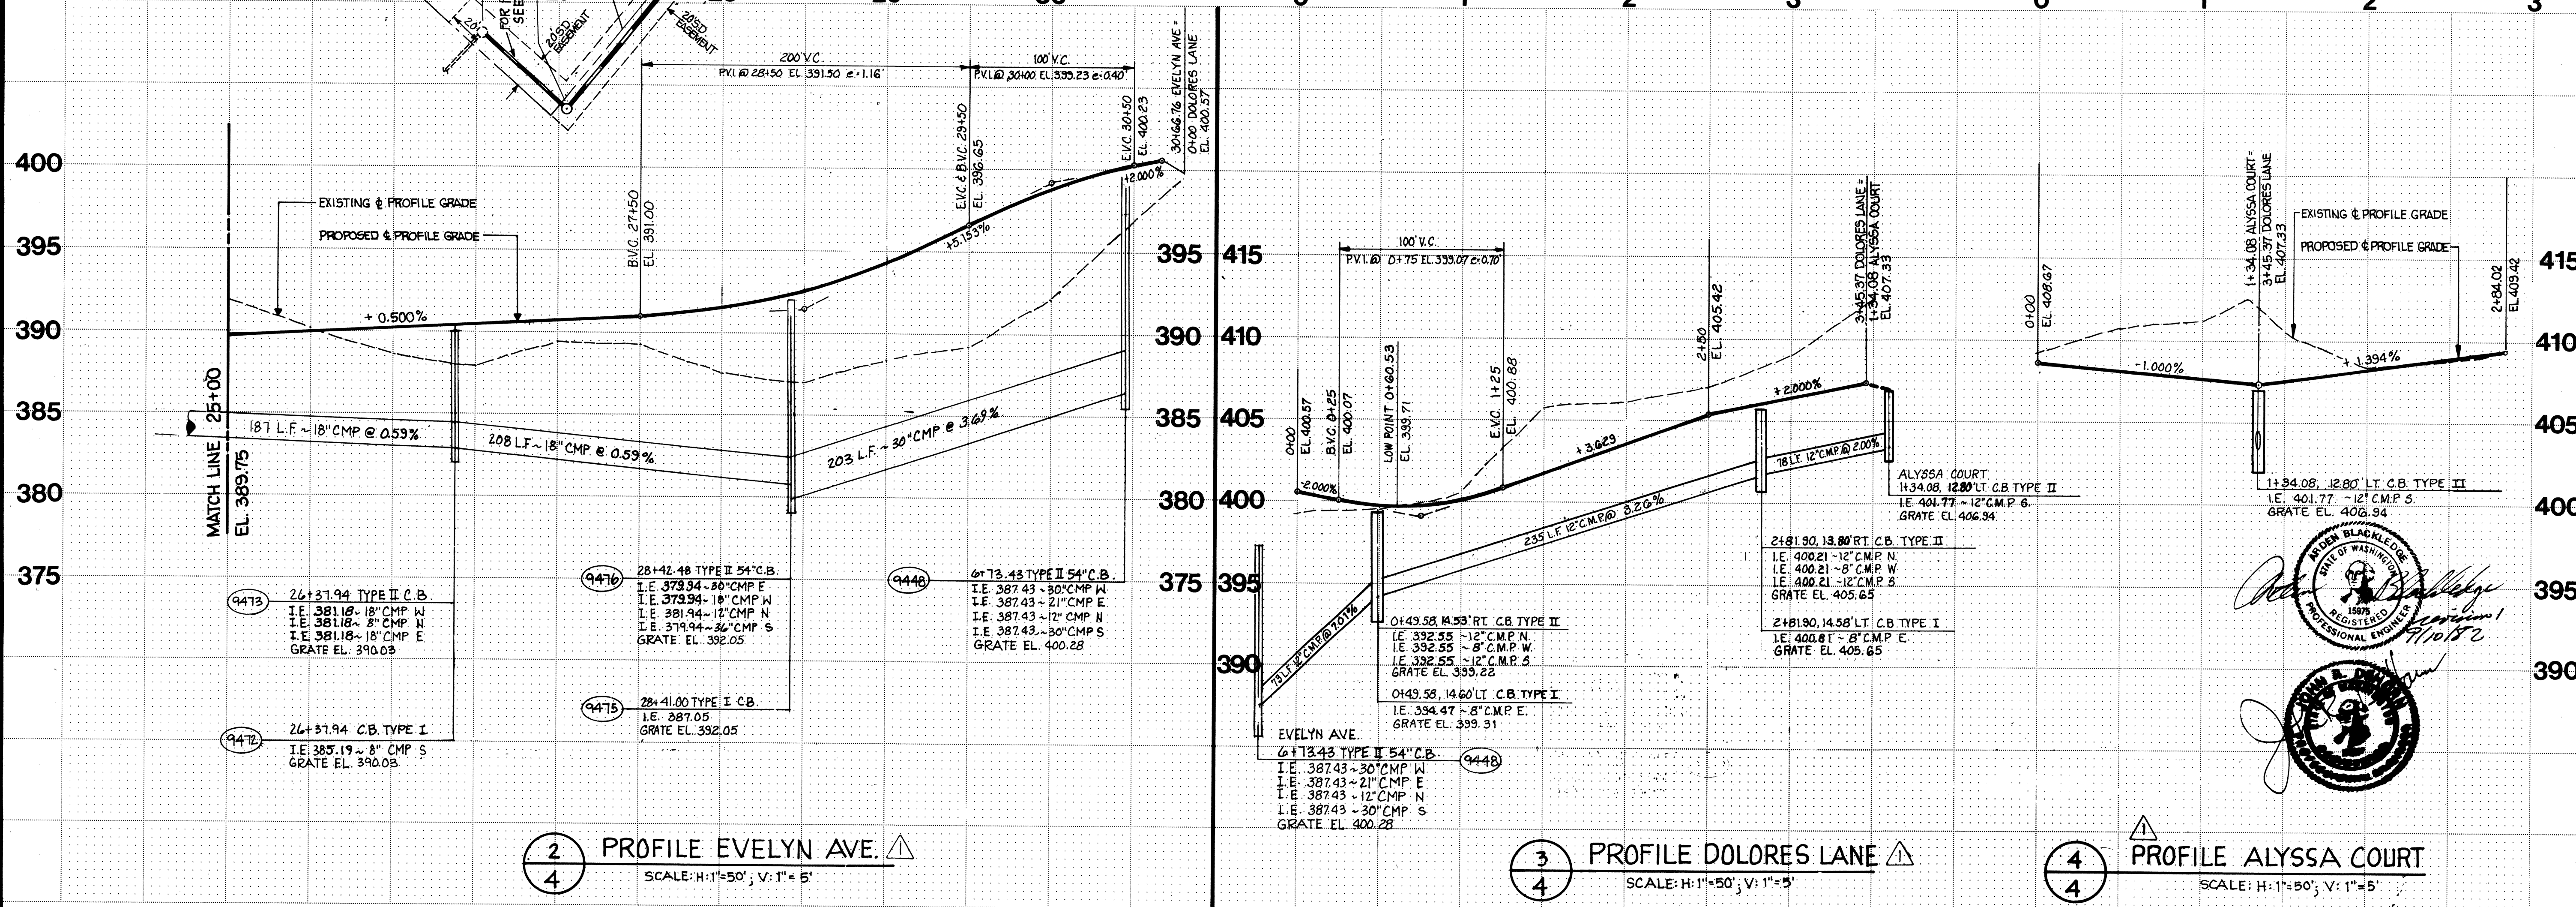

W&H WILSEY & HAM, INC.
 ENGINEERING • PLANNING • SURVEYING
 • ENVIRONMENTAL ANALYSIS •
 Central Park Building
 1940 112th Avenue N.E.
 Bellevue, Washington 98004
 Telephone (206) 454-3250

EVELYN AVENUE
 STATION 25+00 TO 30+66.76
DOLORES LANE
ALYSSA COURT

Revisions
 SUBMITTED TO SNOHOMISH COUNTY P&C 8-10-81


DATE: 8/10/82
 DESIGNED: P.D.C.
 DRAWN: R.L.L.
 CHECKED: [Signature]
 APPROVED: [Signature]

DATE: 8/10/82
 DESIGNED: P.D.C.
 DRAWN: R.L.L.
 CHECKED: [Signature]
 APPROVED: [Signature]


3-2091-5601-22-D1

4 of 10

DOUGLAS FIR HDEV-122

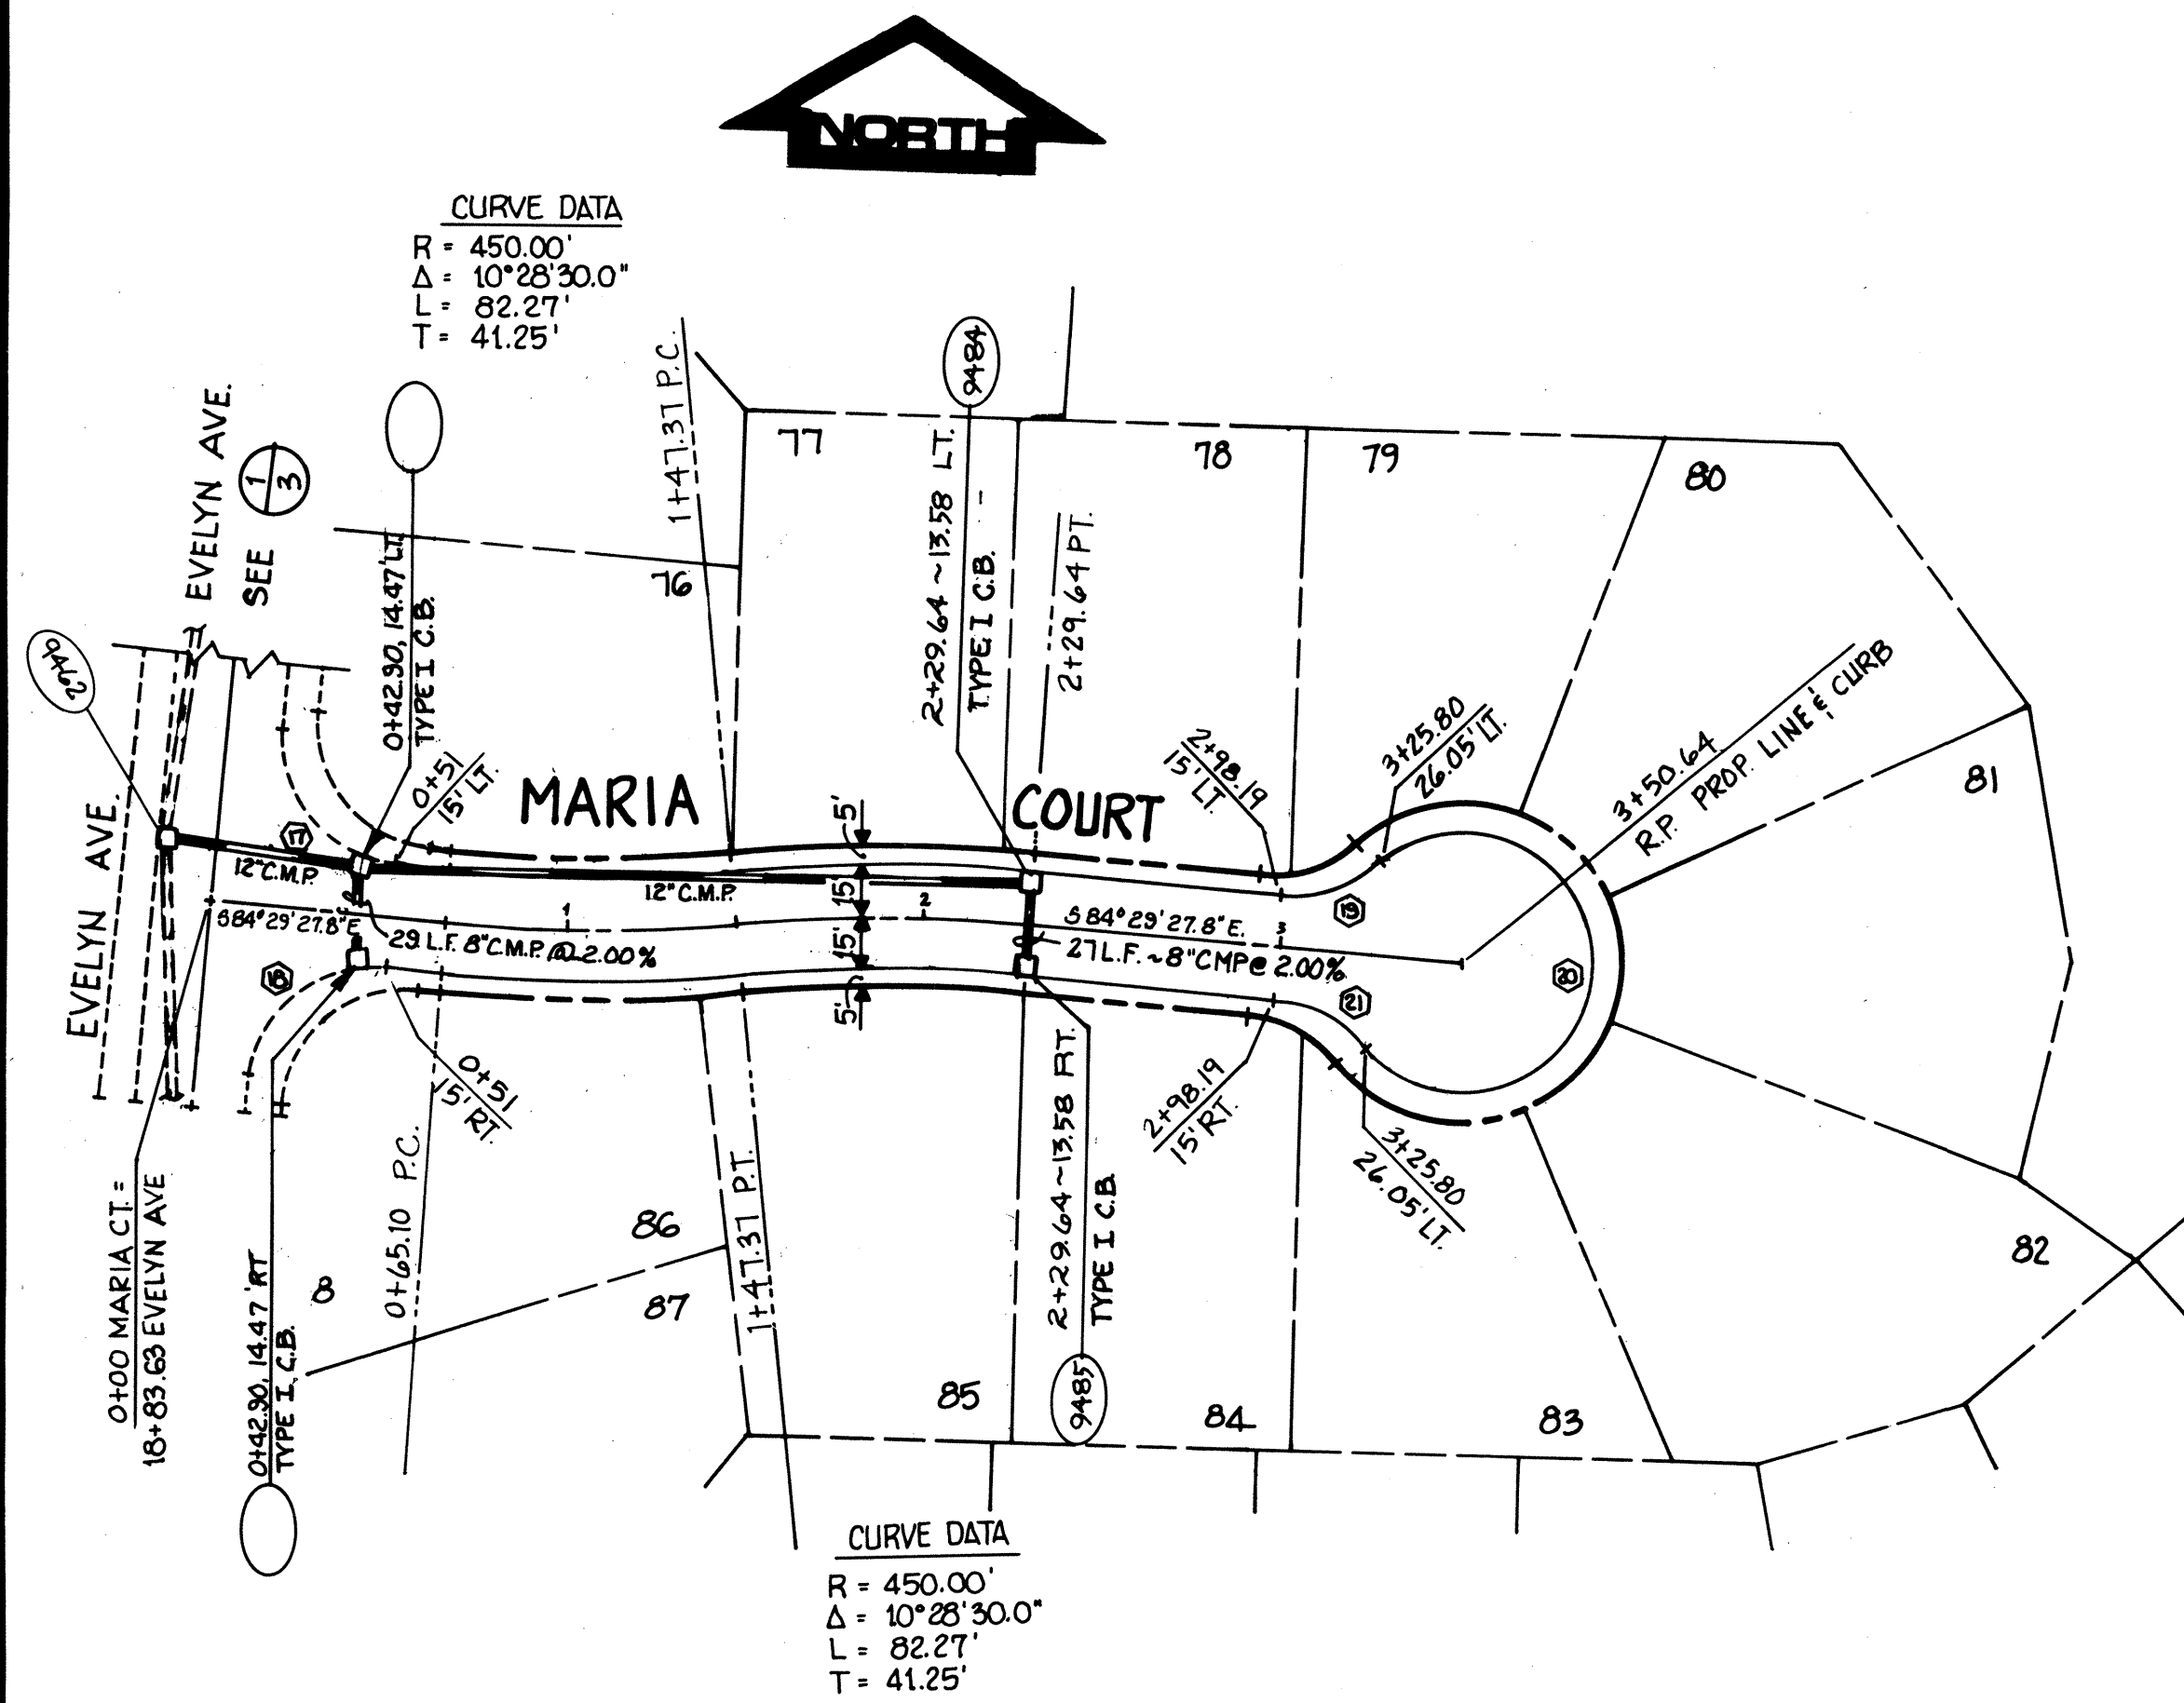


1 PLAN
5 SCALE: 1"=50'

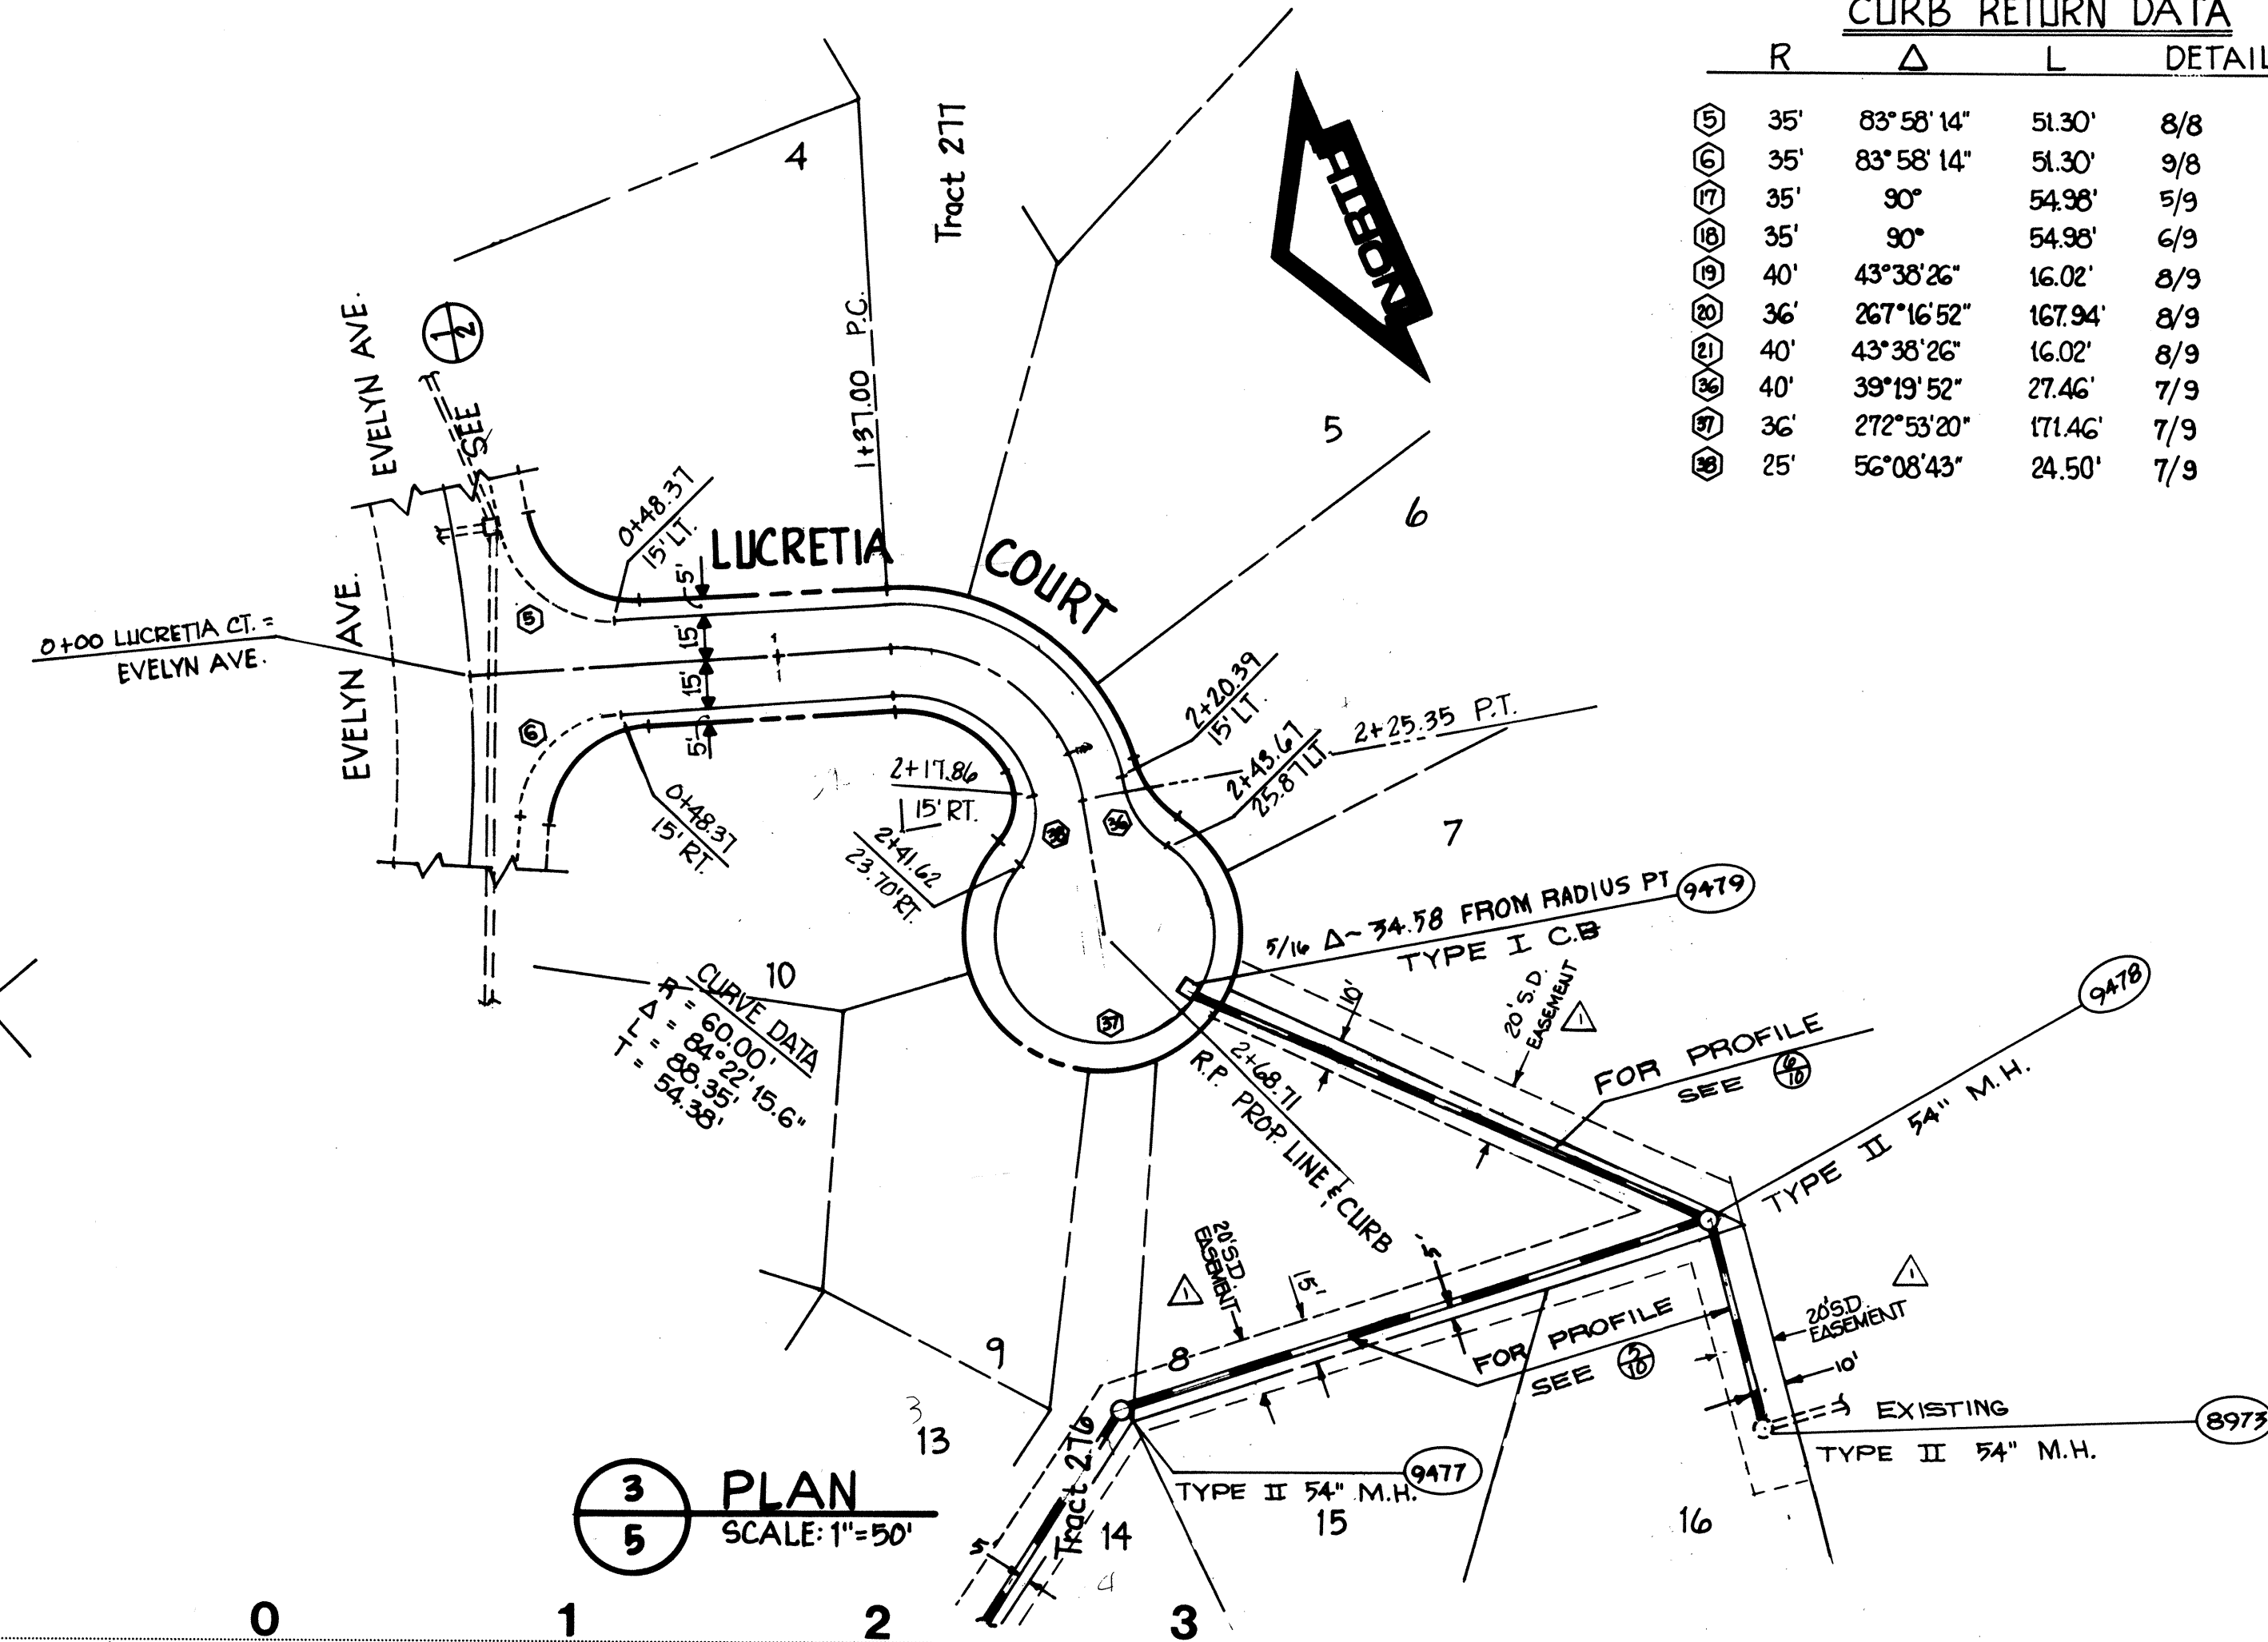


3 PLAN
5 SCALE: 1"=50'


CURB RETURN DATA			
R	Δ	L	DETAIL NO.
⑤ 35'	83°58'14"	51.30'	8/8
⑥ 35'	83°58'14"	51.30'	9/8
⑦ 35'	90°	54.98'	5/9
⑧ 35'	90°	54.98'	6/9
⑨ 40'	43°38'26"	16.02'	8/9
⑩ 36'	267°16'52"	167.94'	8/9
⑪ 40'	43°38'26"	16.02'	8/9
⑫ 40'	39°19'52"	27.46'	7/9
⑬ 36'	272°53'20"	171.46'	7/9
⑭ 25'	56°08'43"	24.50'	7/9

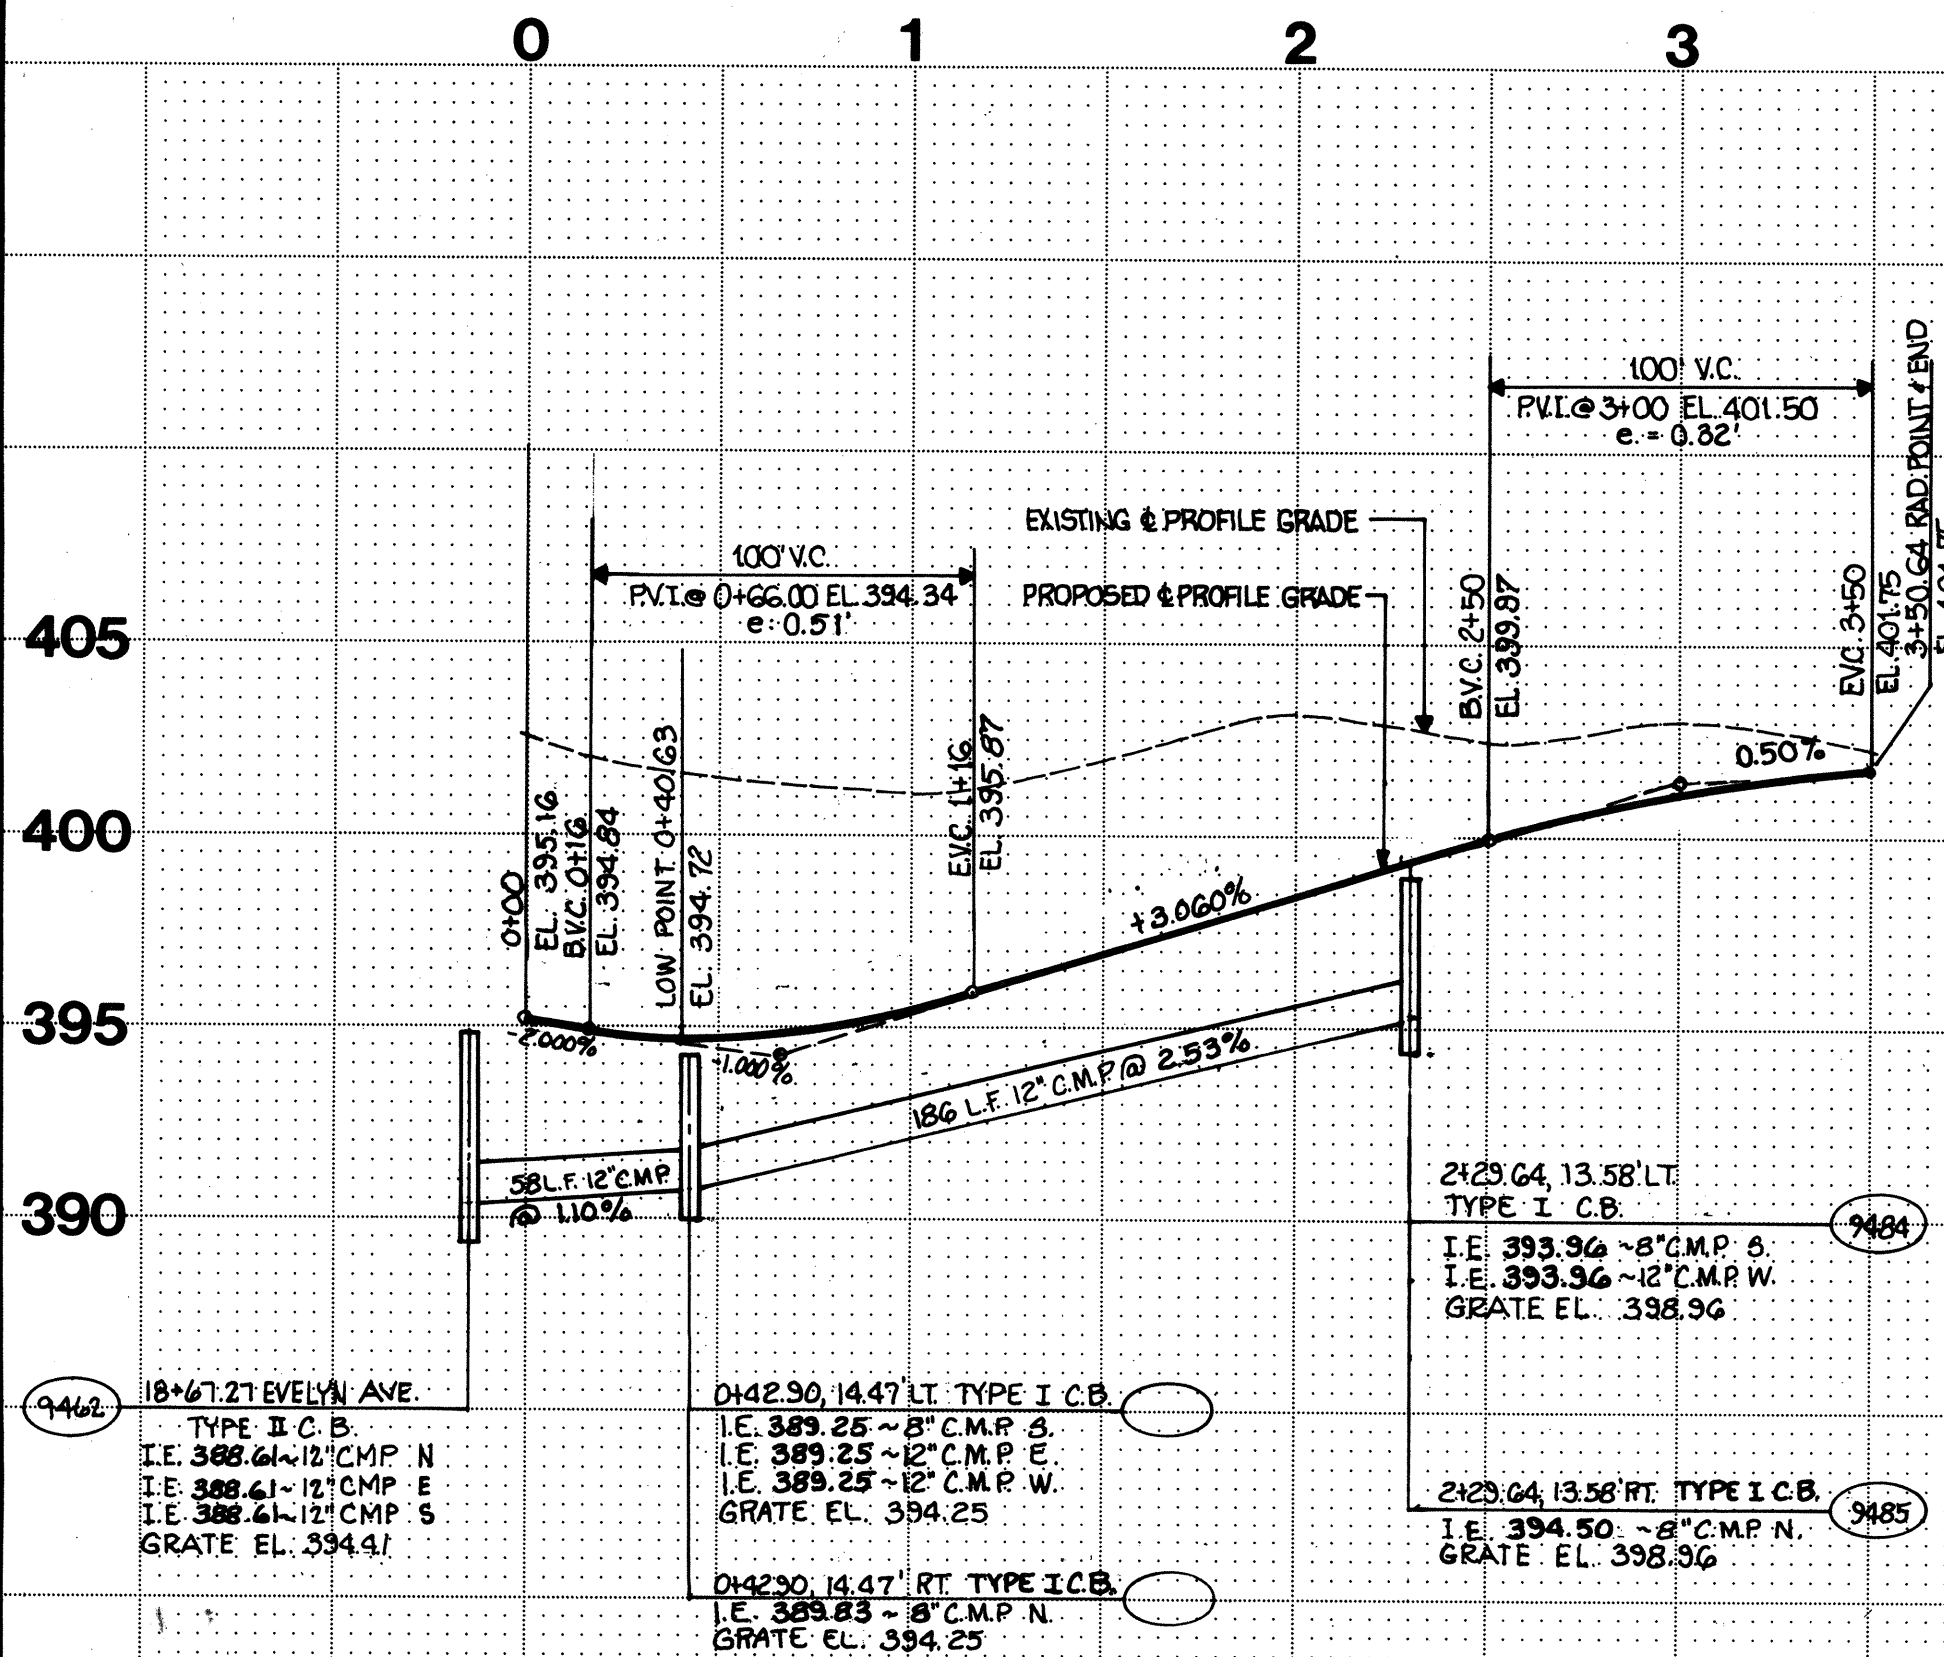

2 PROFILE MARIA COURT
5 SCALES: H: 1"=50'; V: 1"=5'

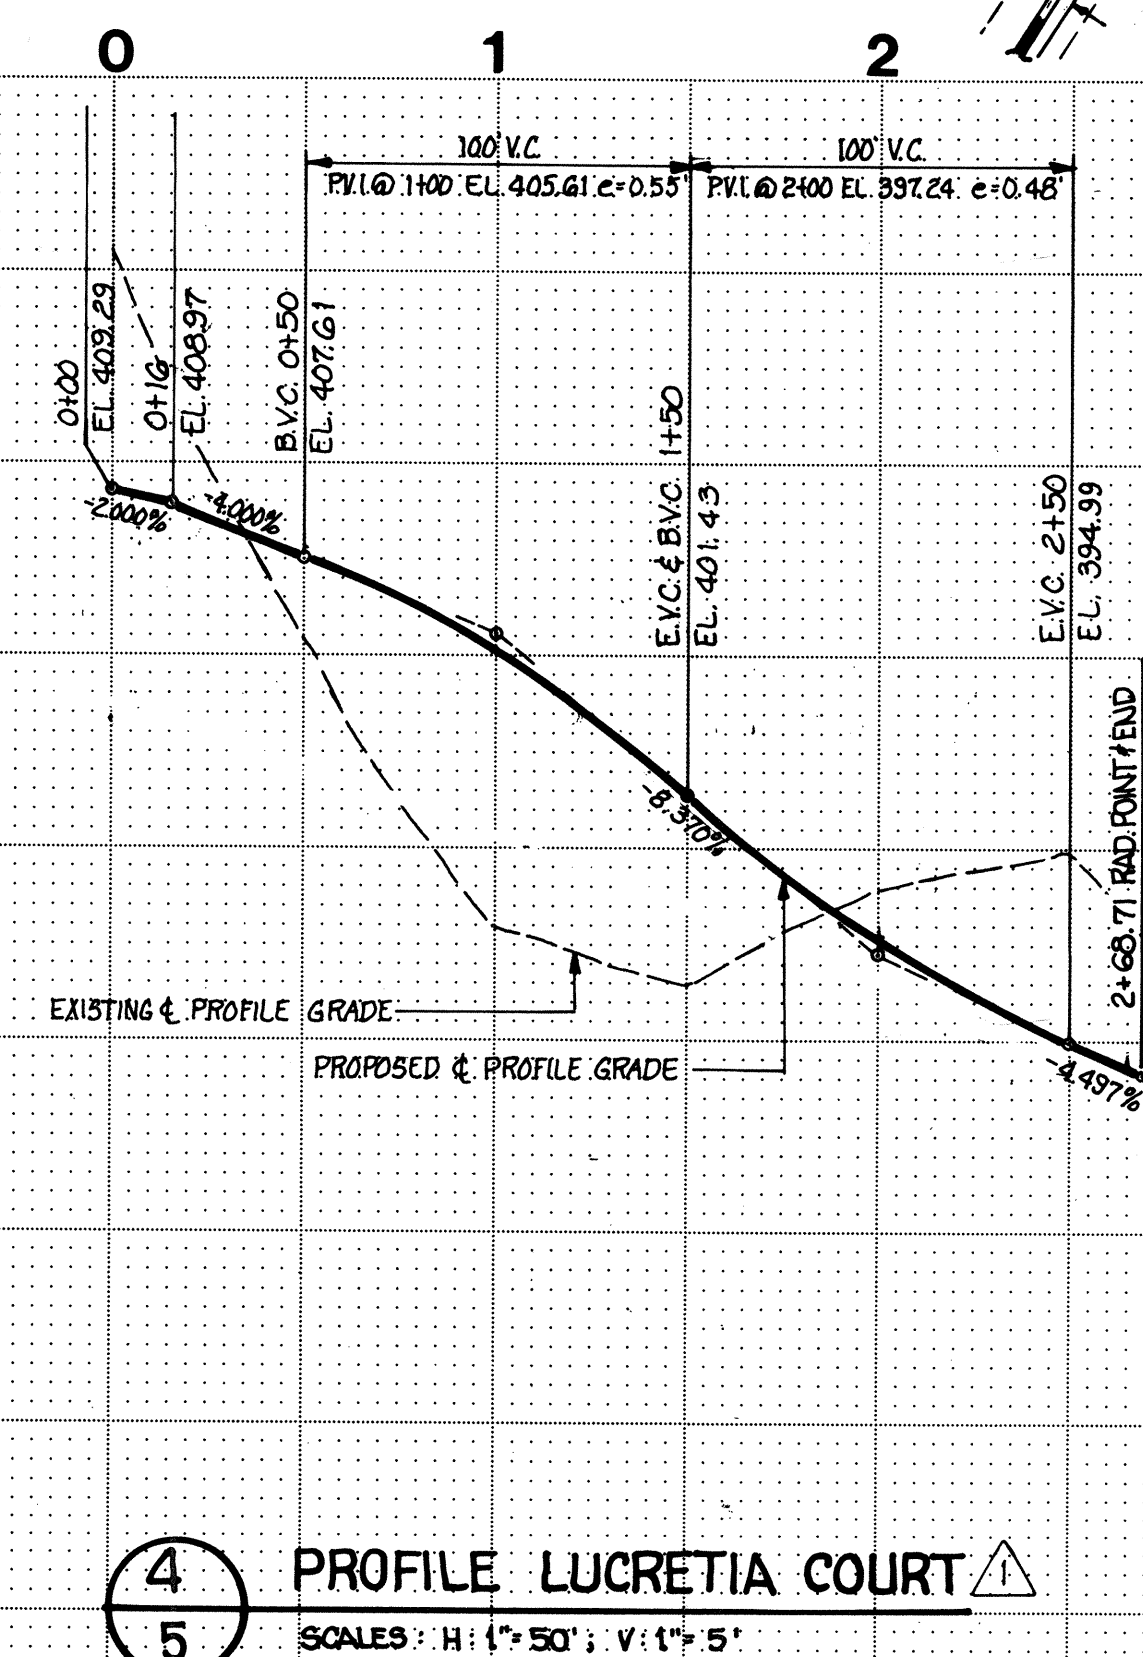

4 PROFILE LUCRETIA COURT
5 SCALES: H: 1"=50'; V: 1"=5'

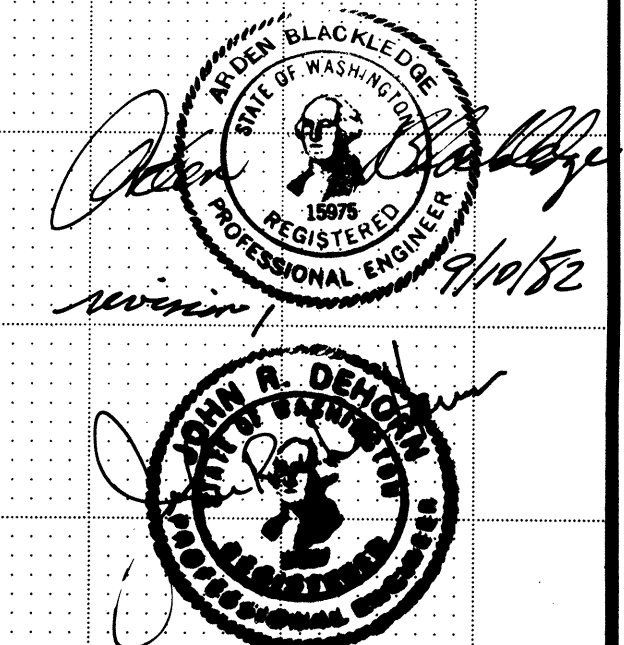


W & H WILSEY & HAM, INC.
ENGINEERING • PLANNING • SURVEYING
• ENVIRONMENTAL ANALYSIS •
Central Park Building
1980 112th Avenue N.E.
Bellevue, Washington 98004
Telephone (206) 546-3220


MARIA COURT
LUCRETIA COURT



Revisions
SUBMITTED TO: Snohomish County P&L 8-10-52
Date: 9/10/52
Scale: H: 1"=50'; V: 1"=5'
Designed: P.D.C.
Drawn: R.L.L.
Checked: Approved:
Dwg. Number: 2-2091-5601-20-D1
SHEET
5 of 10
DOUGLAS FIR
H/DEV-123
survey index

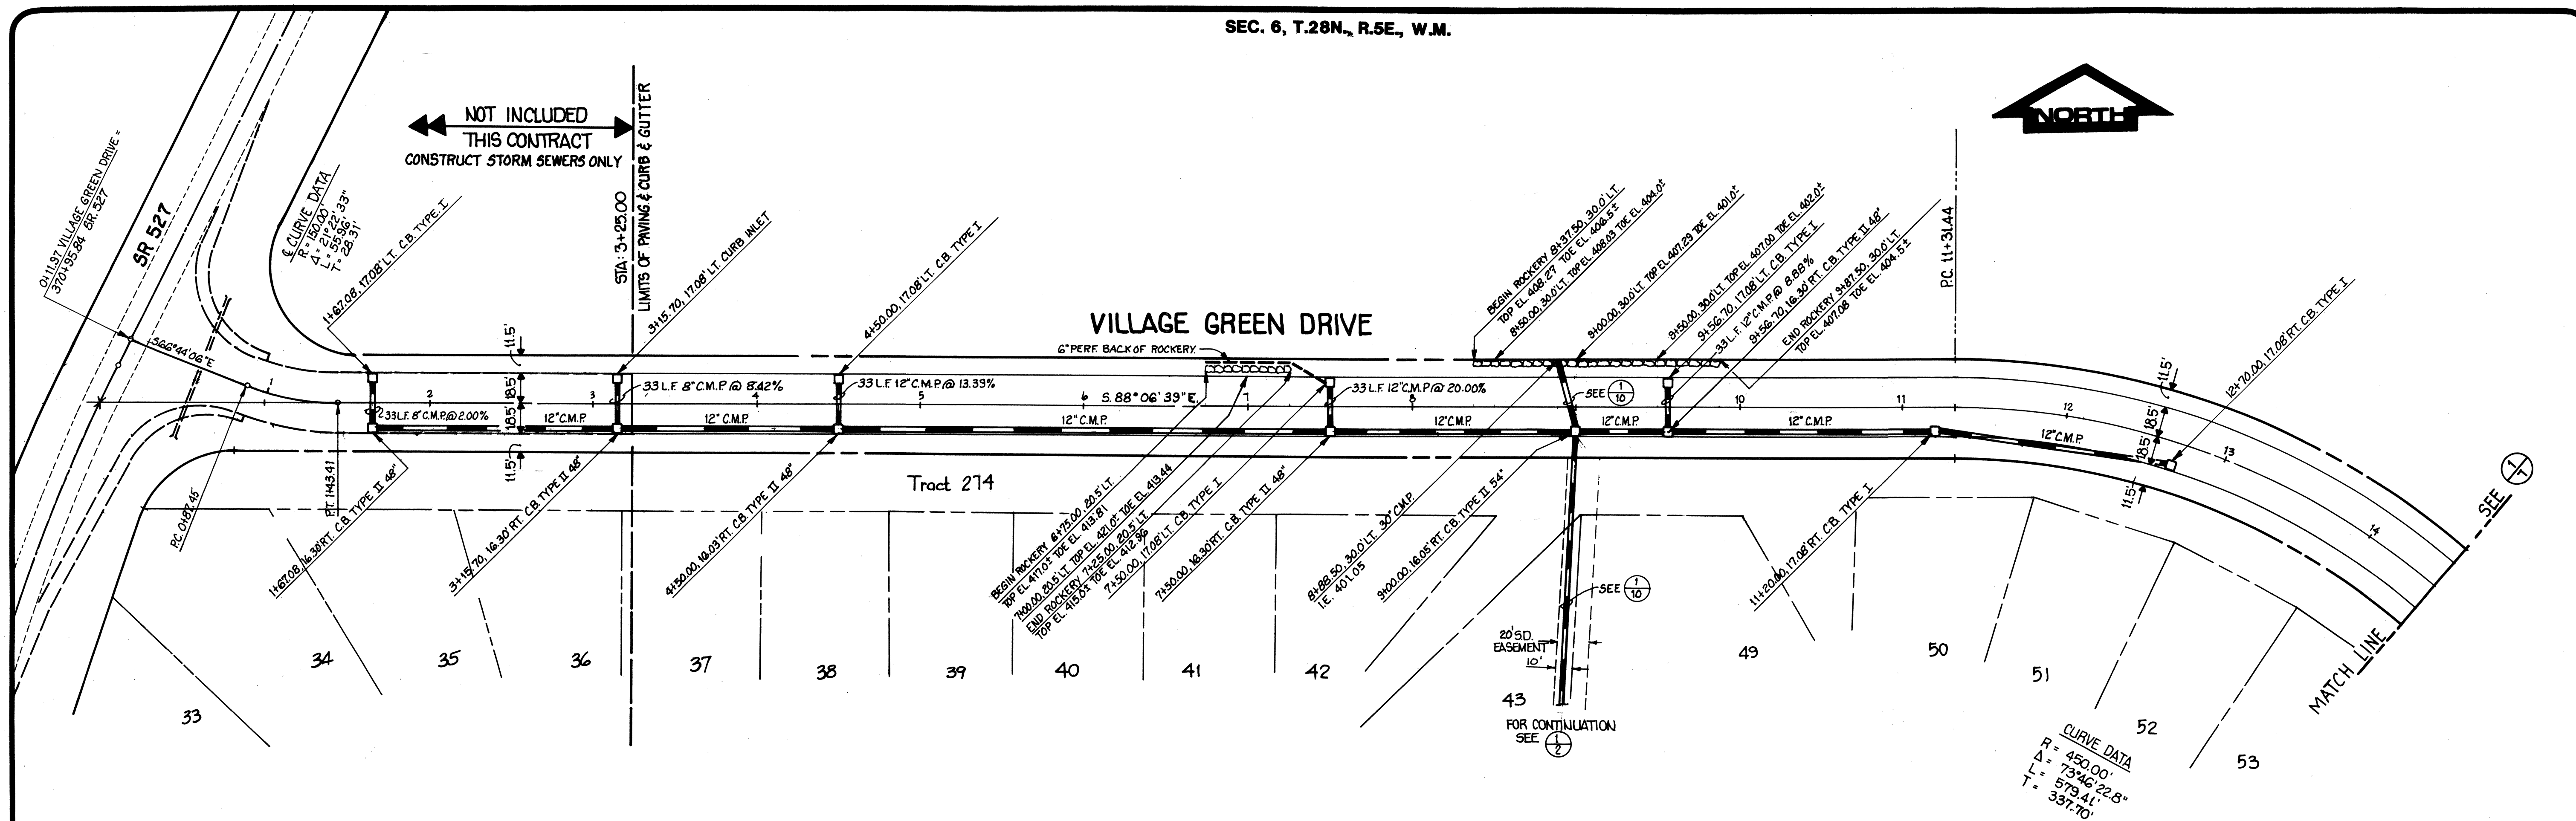

1 PLAN
SCALE: 1"=50'

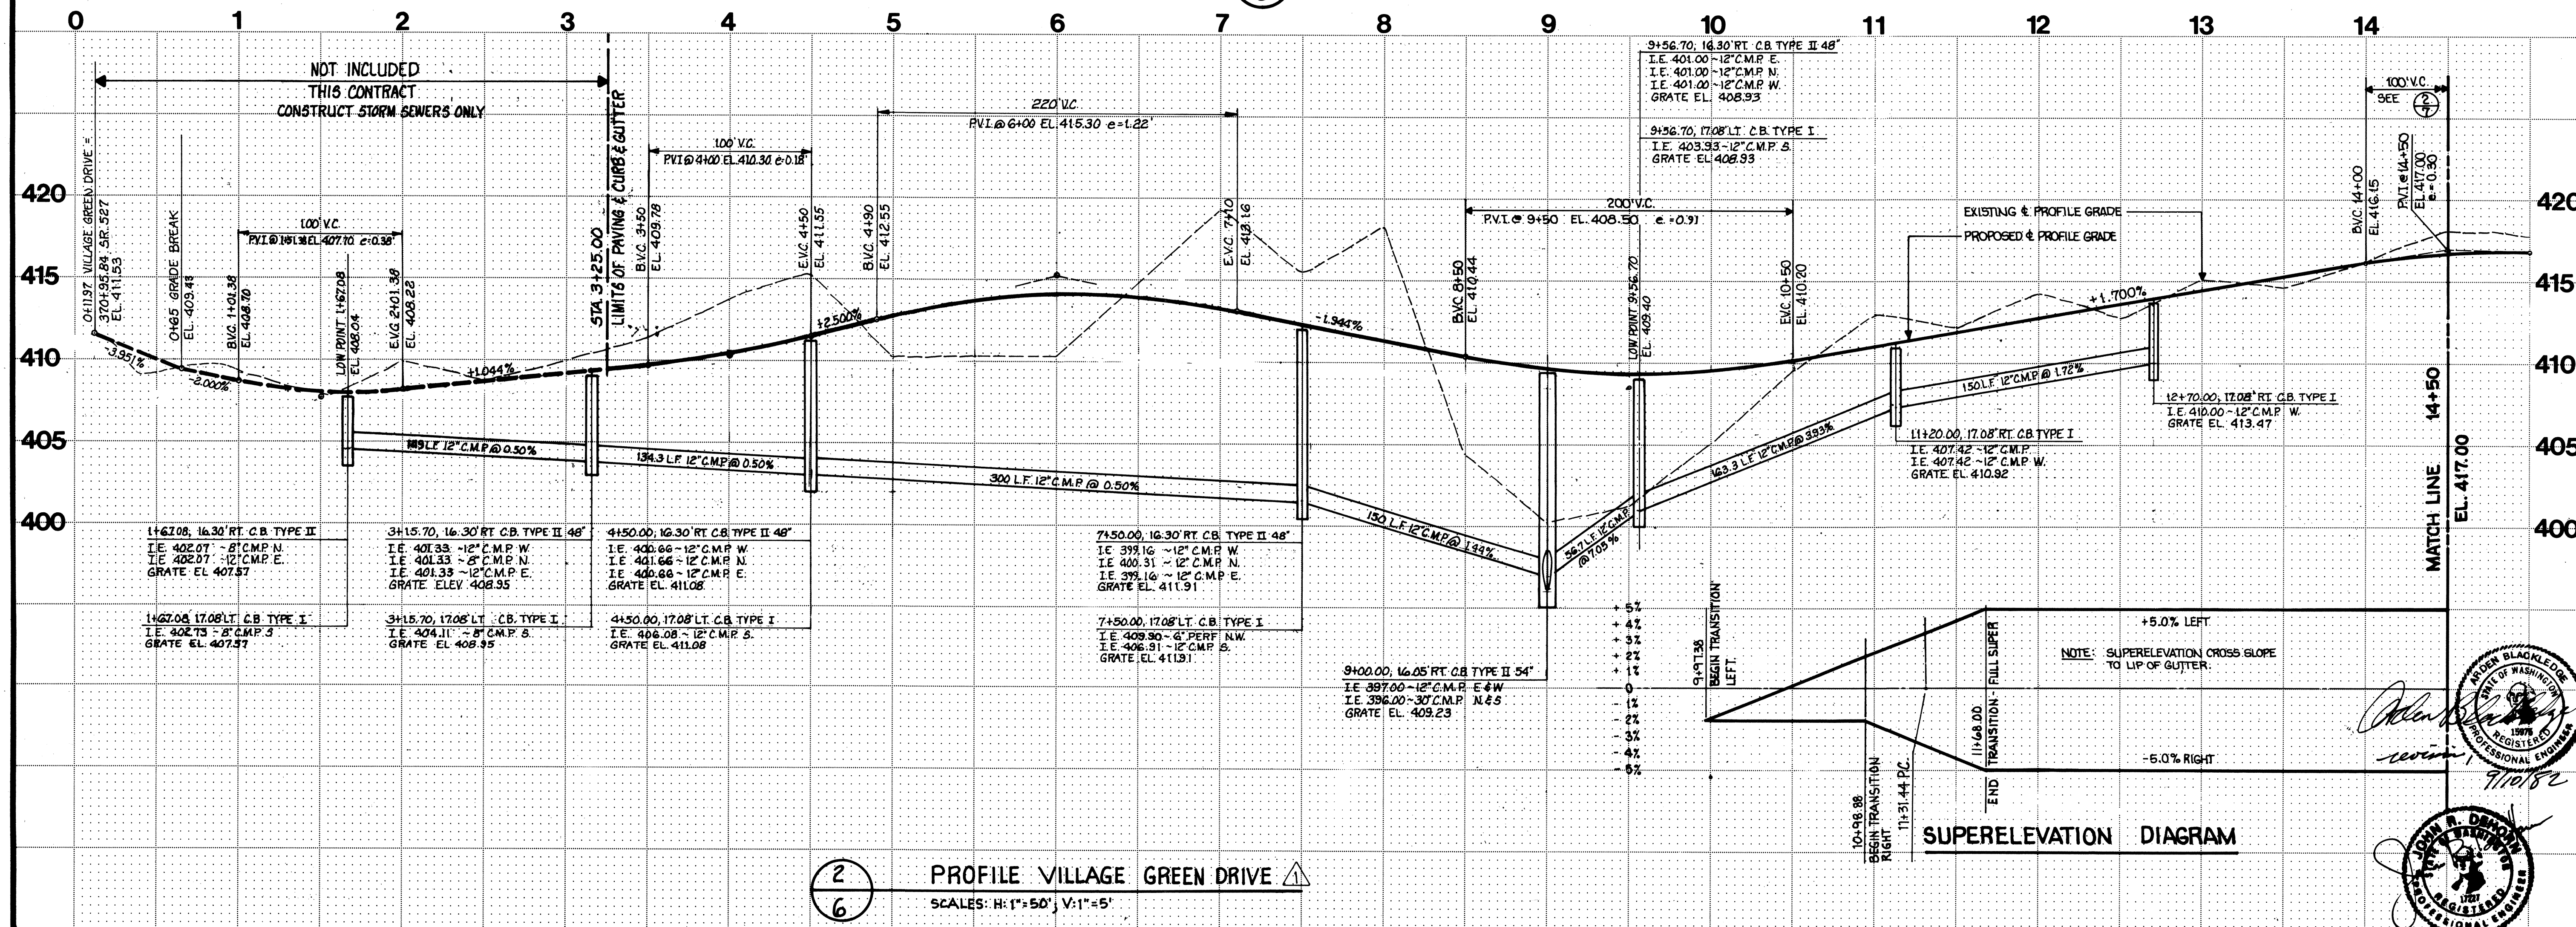


2 PROFILE VILLAGE GREEN DRIVE
SCALE: H: 1"=50' V: 1"=5'

SUPERELEVATION DIAGRAM

WH WILSEY & HAM, INC.
ENGINEERING • PLANNING • SURVEYING
• ENVIRONMENTAL ANALYSIS •
Central Park Building
1980 112th Avenue N.E.
Bellevue, Washington 98004
Telephone (206) 554-3220

VILLAGE GREEN DRIVE
STATION: 0+00 TO 14+50

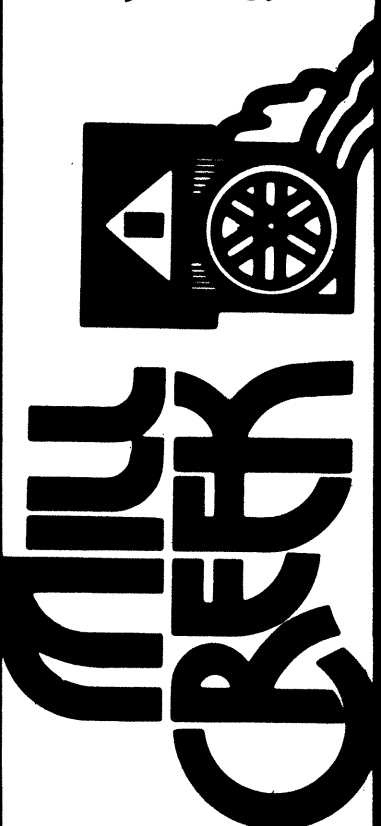


Revisions
By Date
Submitted to: SNOHOMISH COUNTY REG. 6-10-94
Date: 7/10/92
Scale: H: 1"=50' V: 1"=5'
Designed: P.D.C.
Drawn: R.L.L.
Checked: [Signature]
Approved: [Signature]
Dwg. Number: 3-2031-5601-20-D1
SHEET: 6 of 10
DOUGLAS FIR
HDEV-124

CURB RETURN DATA


	R	Δ	L	DETAIL NO.
①	35'	85°18'14.8"	52.11	4/8
②	35'	85°18'14.8"	52.11	5/8

CURVE DATA

R = 900.00'
Δ = 17°44'09.6"
L = 278.60'
T = 140.42'

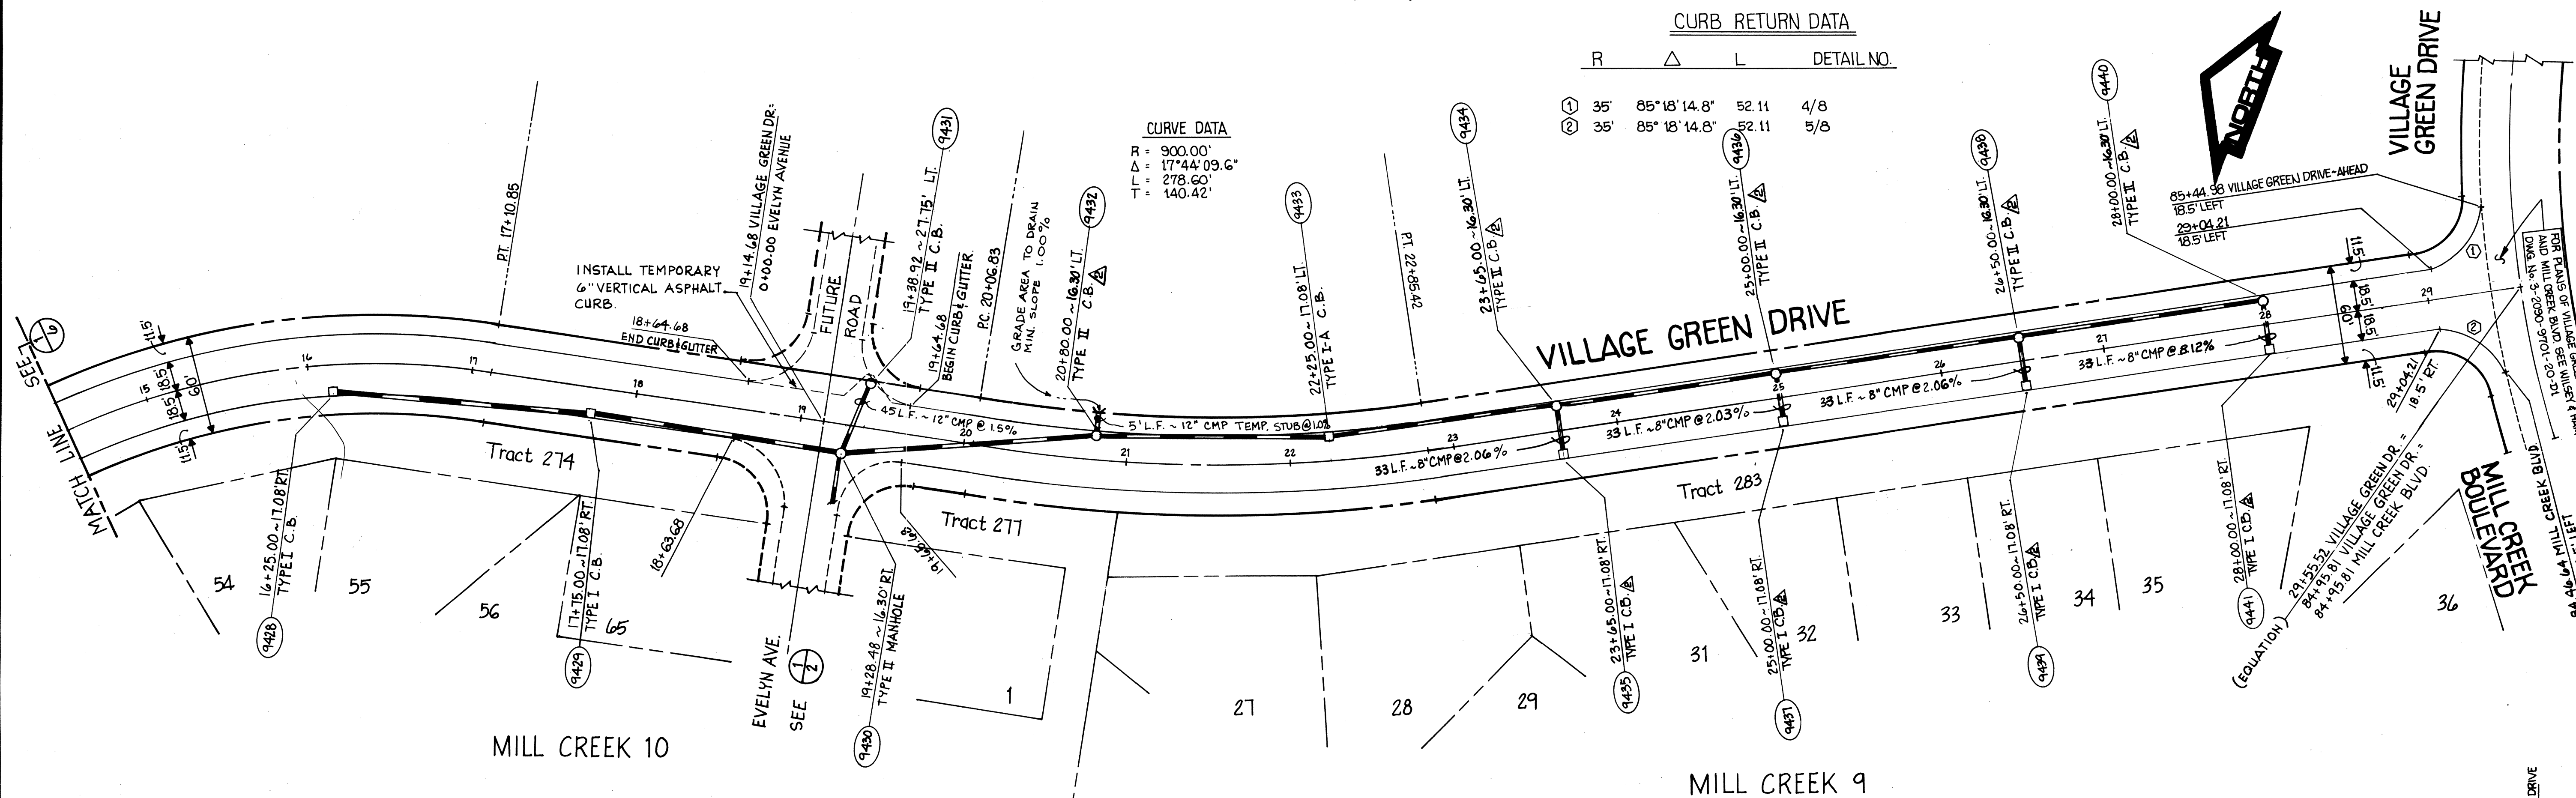

1 PLAN
SCALE: 1"=50'

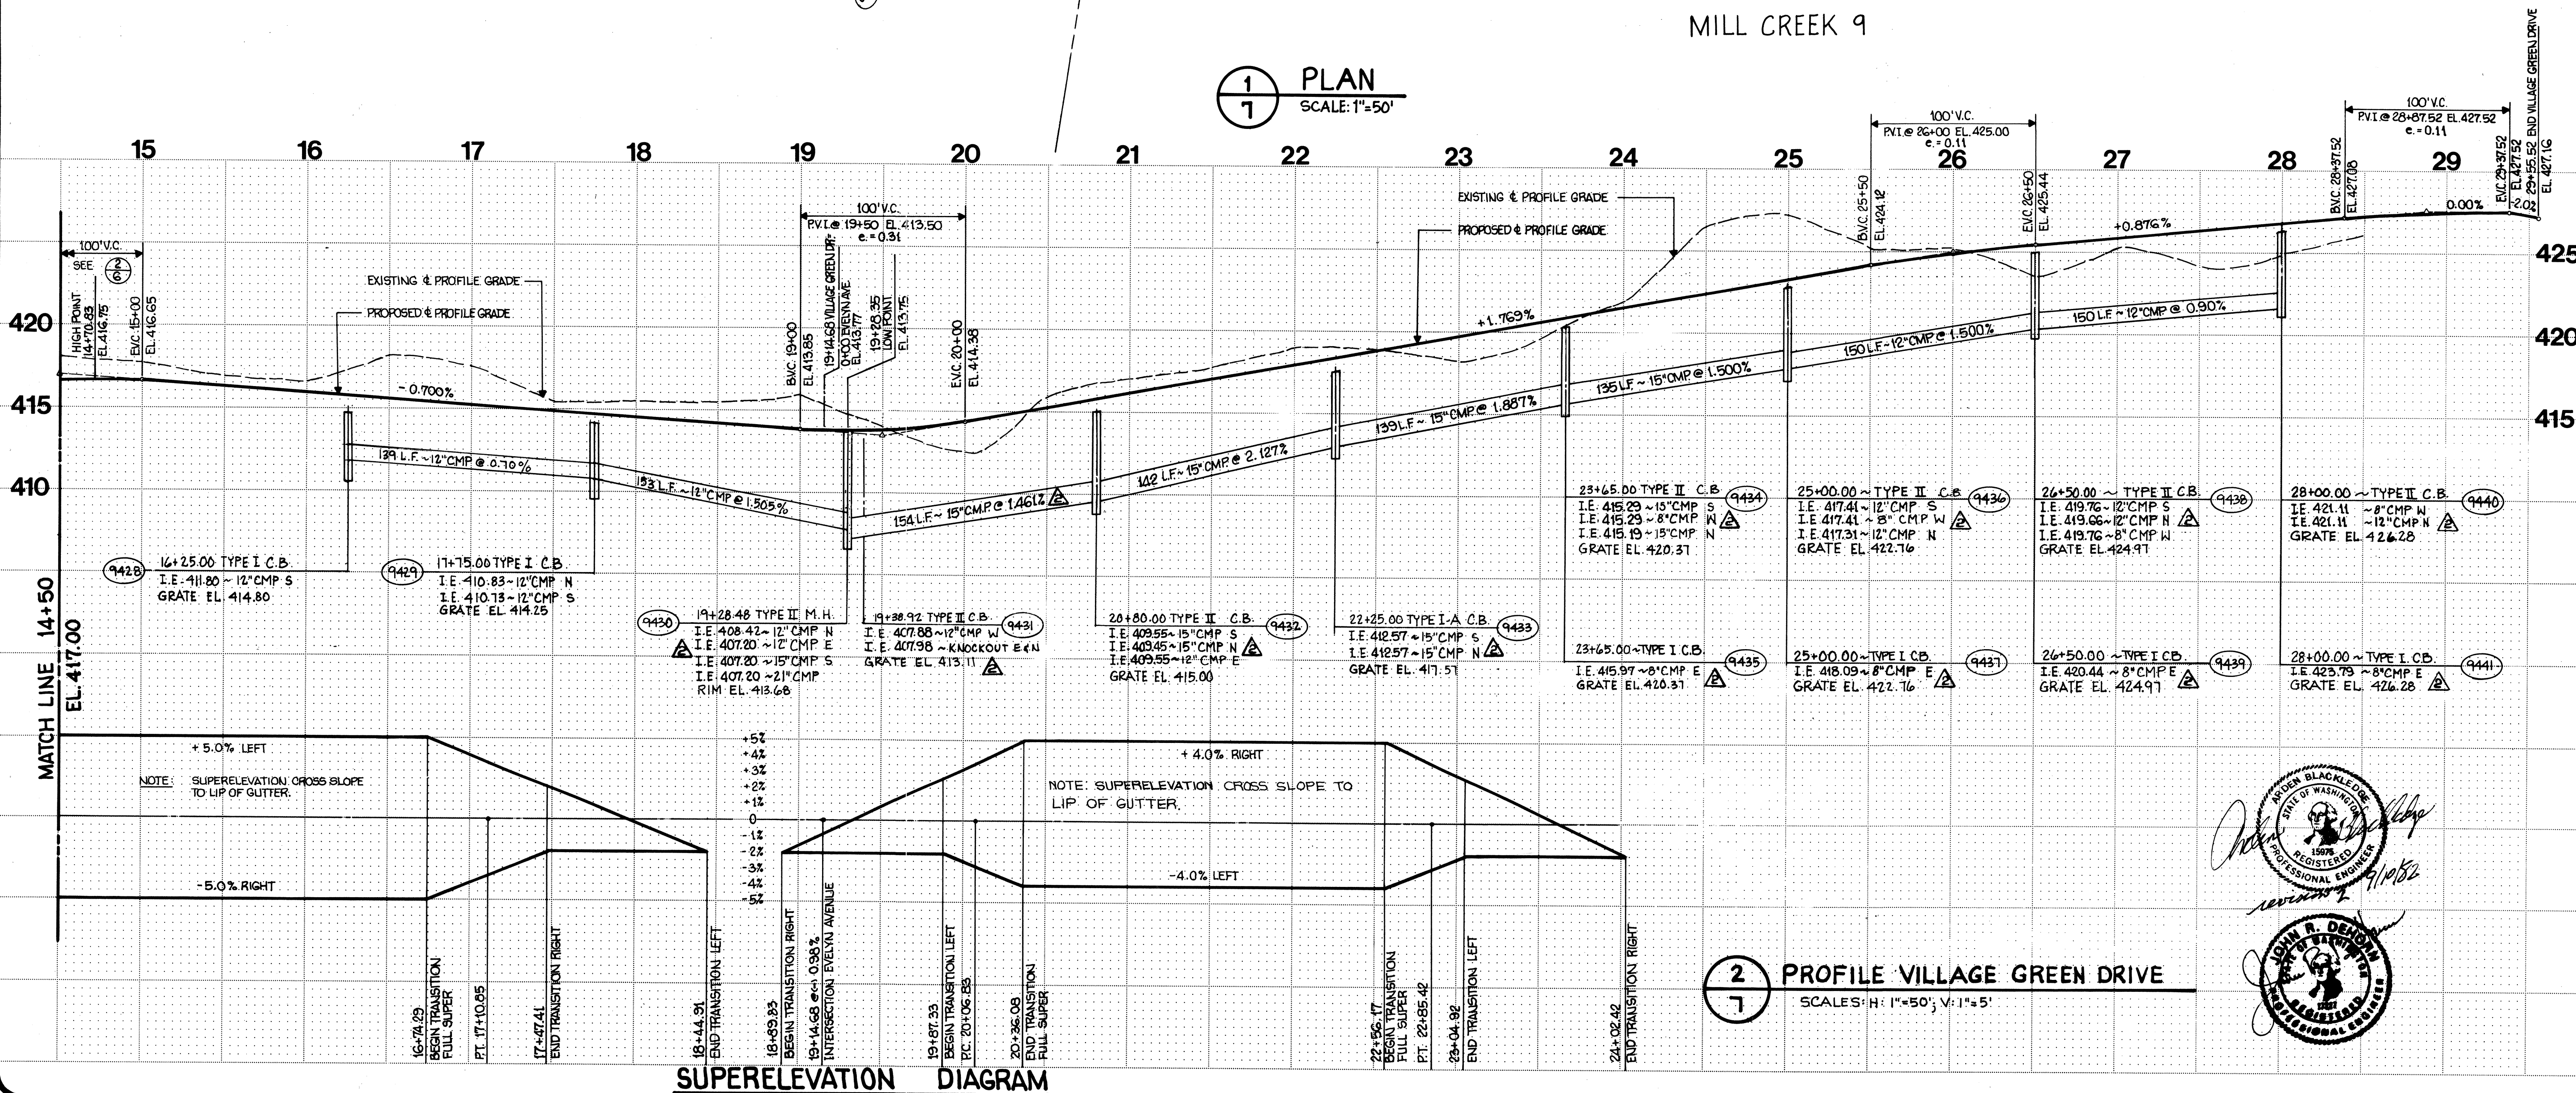

2 PROFILE VILLAGE GREEN DRIVE
SCALE: H: 1"=50'; V: 1"=5'

VILLAGE GREEN DRIVE
STATION : 14+50 TO 29+55.52



Revisions
SUBMITTED TO SNOHOMISH COUNTY P.O. BOX 8-10-5
APPROVED STAFF DRAWING DATE 9/19/92





Date _____
Scale H: 1"=50'; V: 1"=5'
Designed P.D.C.
Drawn R.L.L.
Checked _____
Approved _____

Dwg. Number
3-2091-5601-20-31
SHEET
7 of 10

W&H WILSEY & HAM, INC.
ENGINEERING • PLANNING • SURVEYING
• ENVIRONMENTAL ANALYSIS •
Central Park Building
1980 112th Avenue N.E.
Bellevue, Washington 98004
Telephone
(206) 654-3250

DOUGLAS FIR

HDEV-125

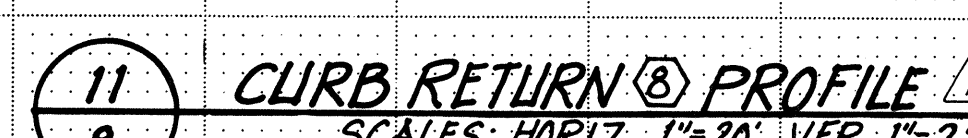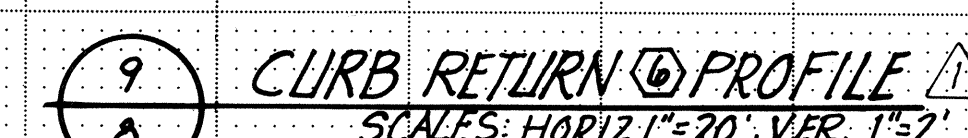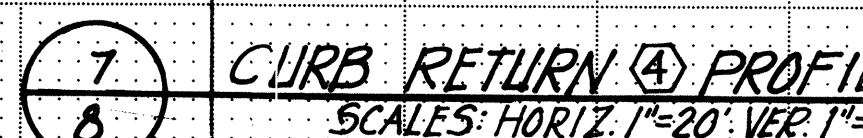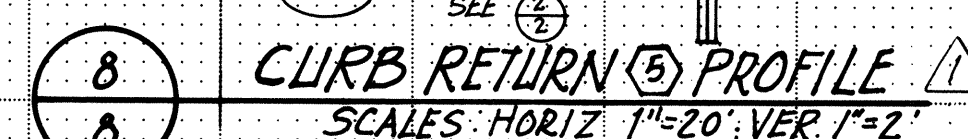

W & H **WILSEY & HAM, INC.**
ENGINEERING • PLANNING • SURVEYING
• ENVIRONMENTAL ANALYSIS •
Central Park Building
1980 112th Avenue N.E.
Bellevue, Washington 98004
Telephone
(206) 494-3250

Revisions

By: _____ Date: _____

SUBMITTED TO: SHERIDAN COUNTY P.O. # 8-10-01

REMOVED CORNER REVISIONS 10-2-02

800 550 1030 C. 1118

Date: _____

Scale: A5 3/4"=1"

Designed: PDC

Drawn: RL

Checked: PDC


Approved: _____

Dwg. Number: 3-1001-5601-20

SHEET


8 of **10**

OLYMPIC BLUEPRINT CO 0.74

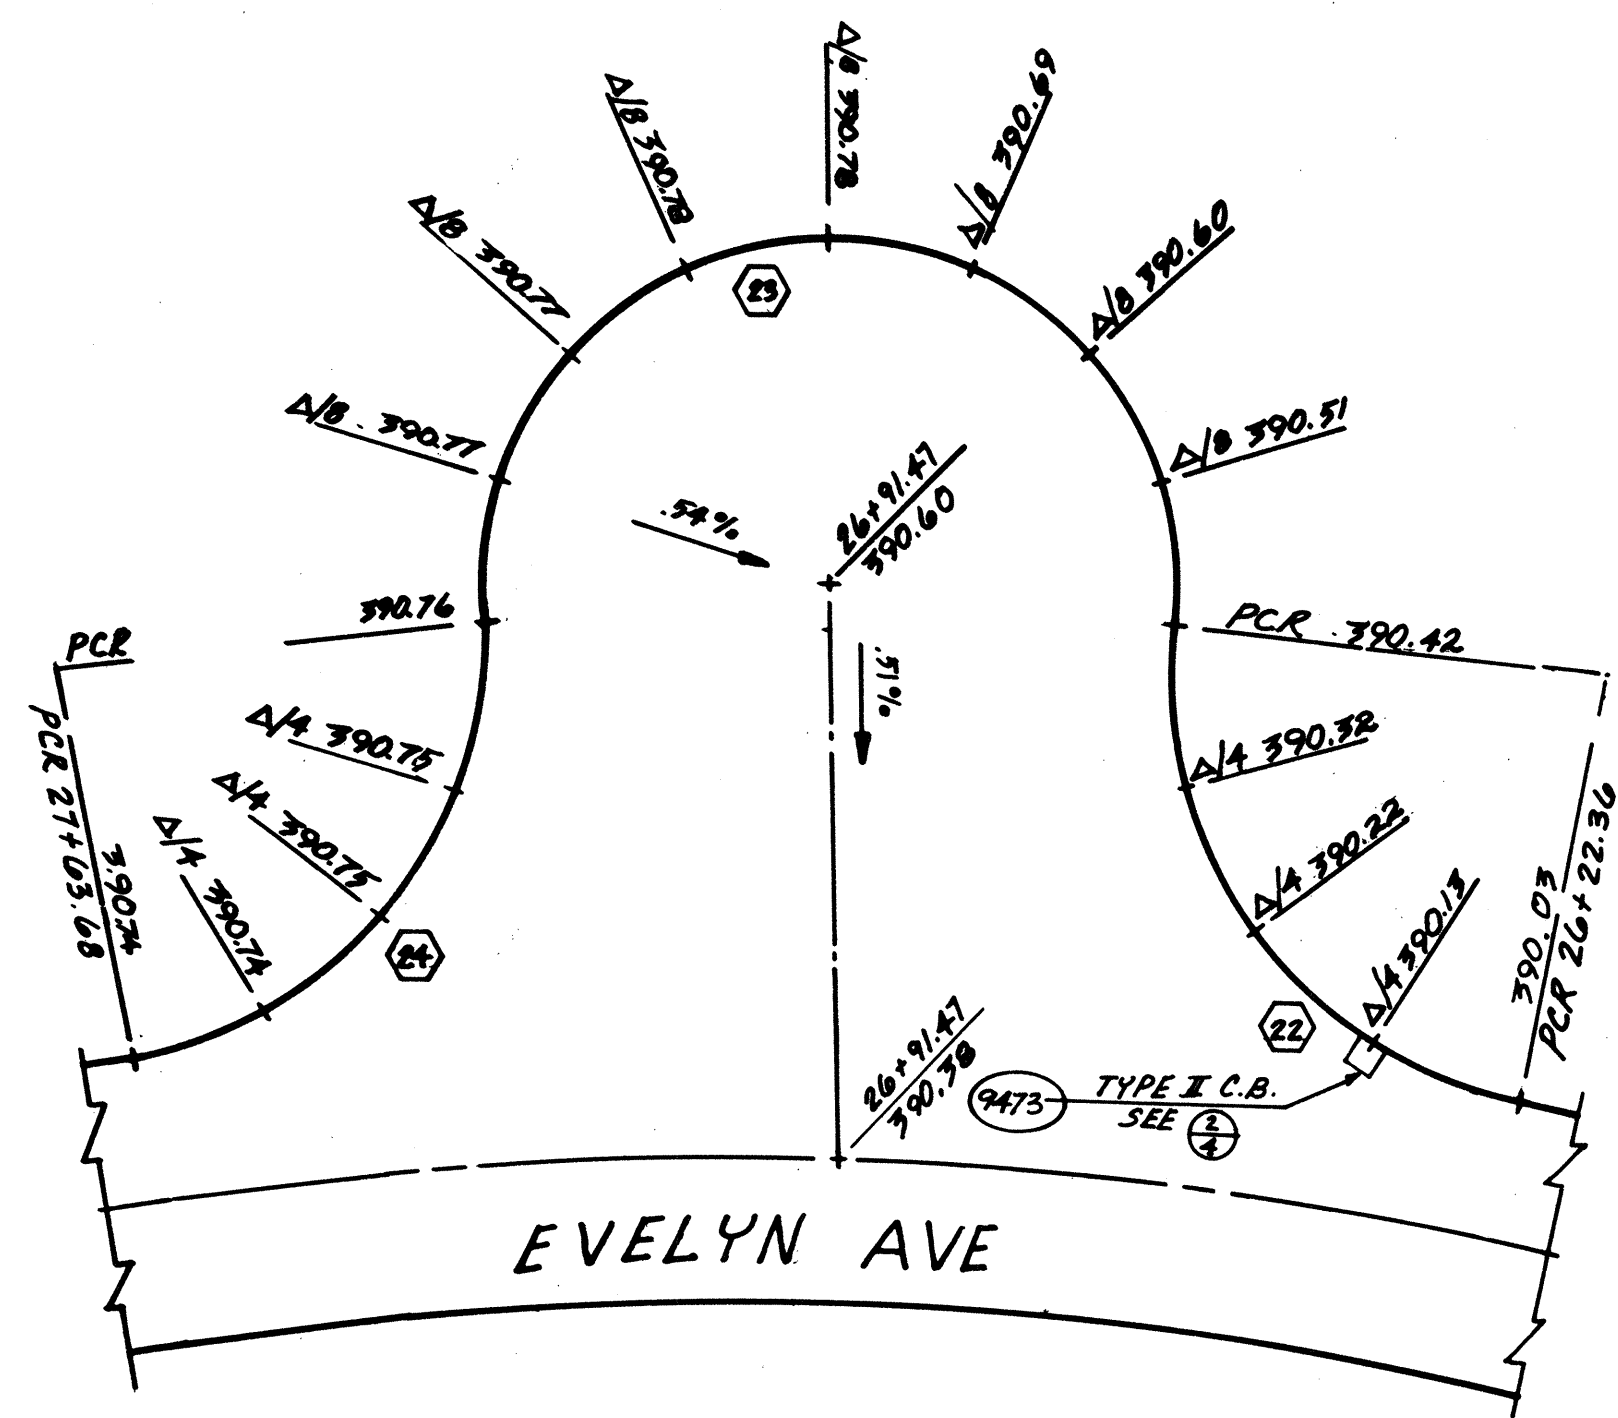



FOR PLAN SEE: $\frac{1}{4}$

1 CURB RETURNS (22) (23) (24) PLAN
SCALE: 1" = 20'

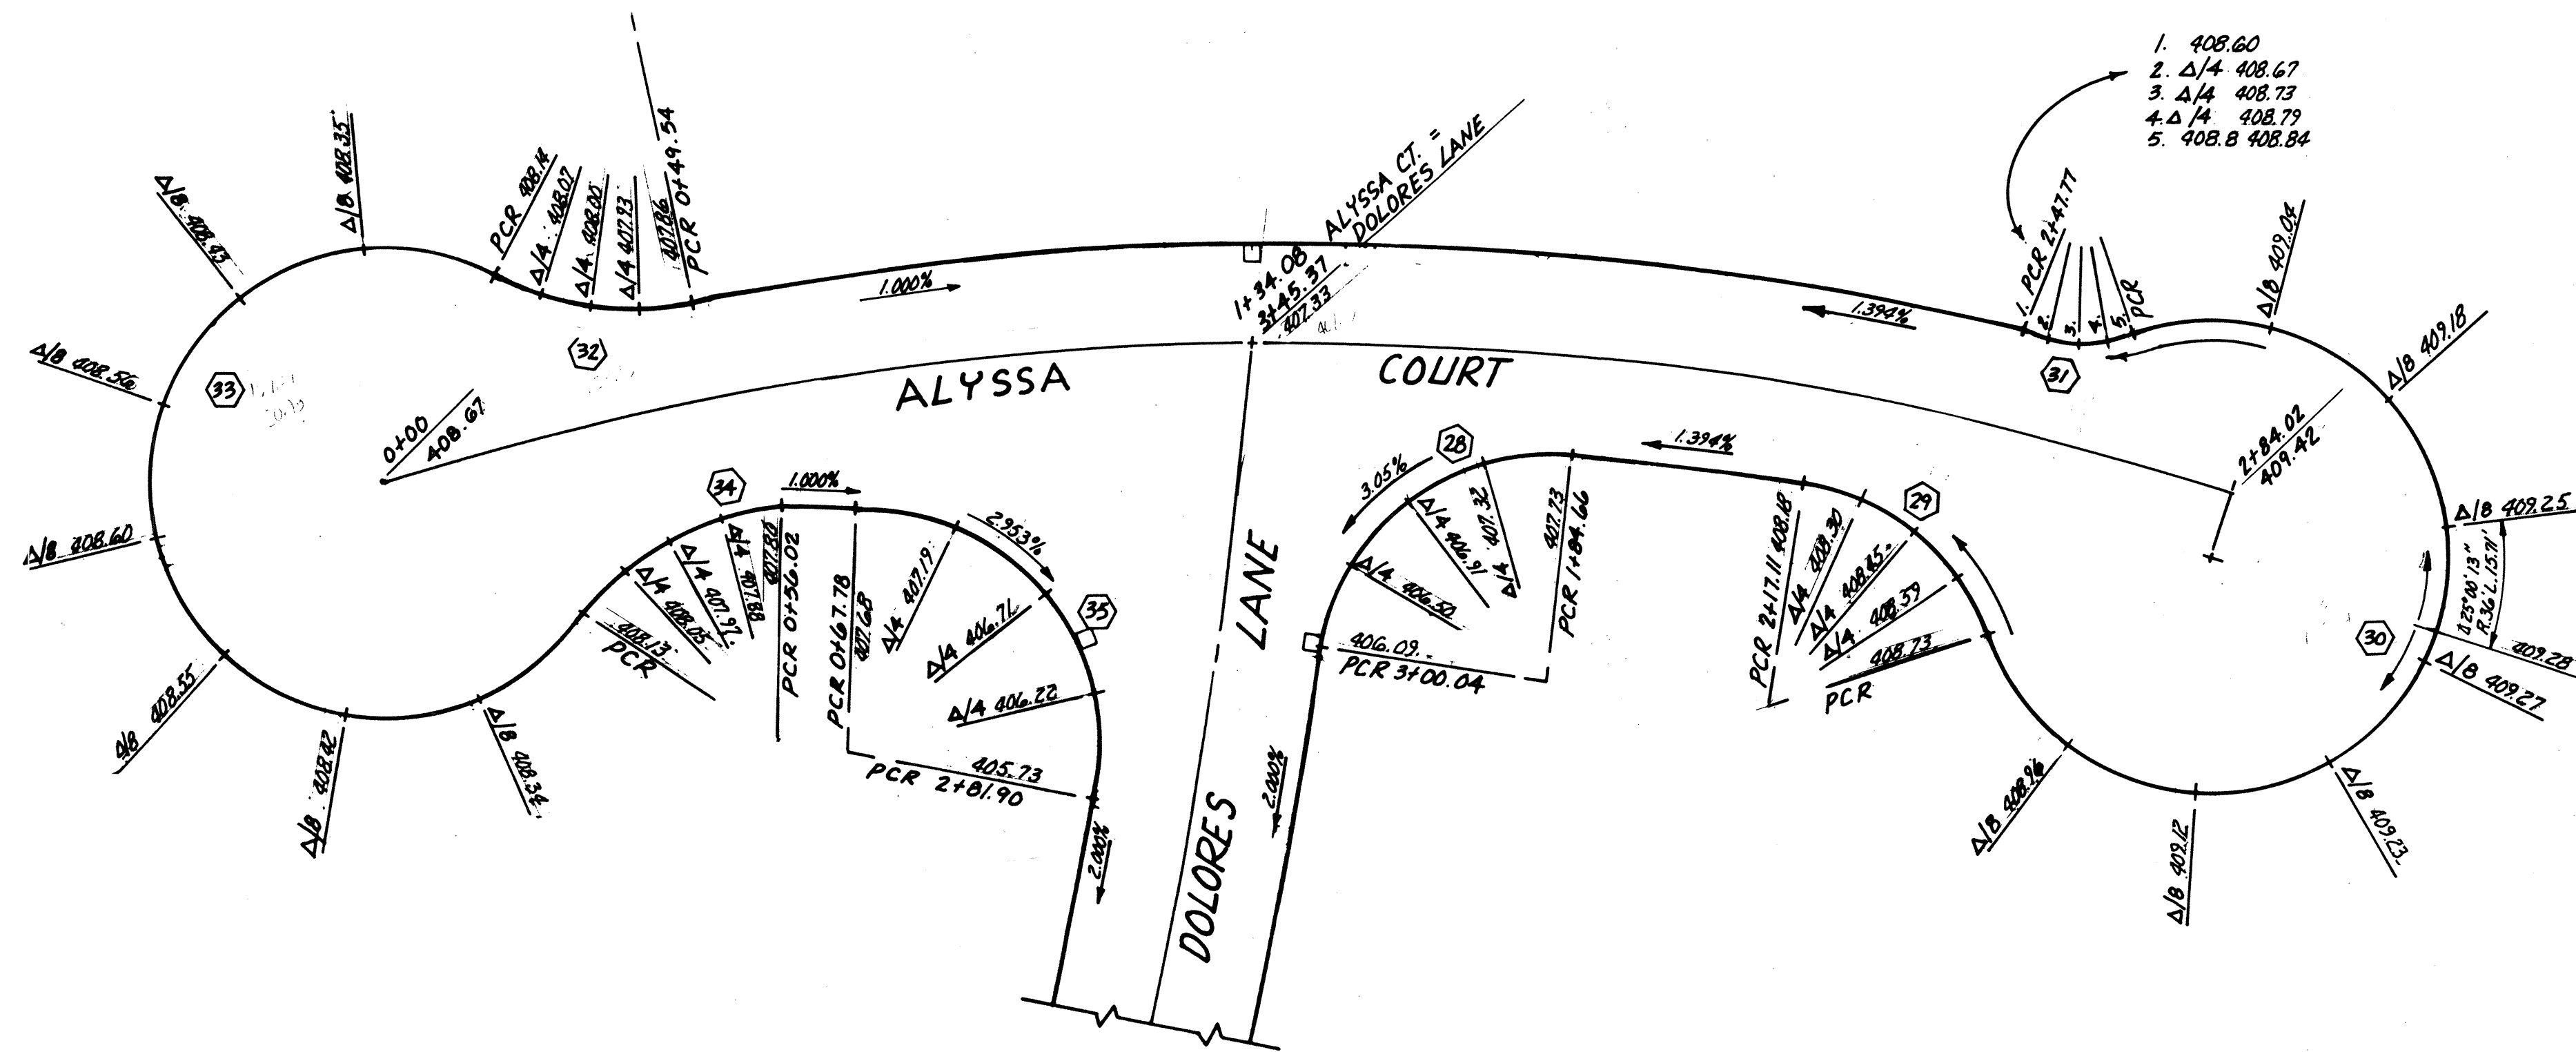


FOR PLAN SEE: $\frac{1}{4}$

2 CURB RETURNS (28) thru (35) PLAN
SCALE: 1" = 20'

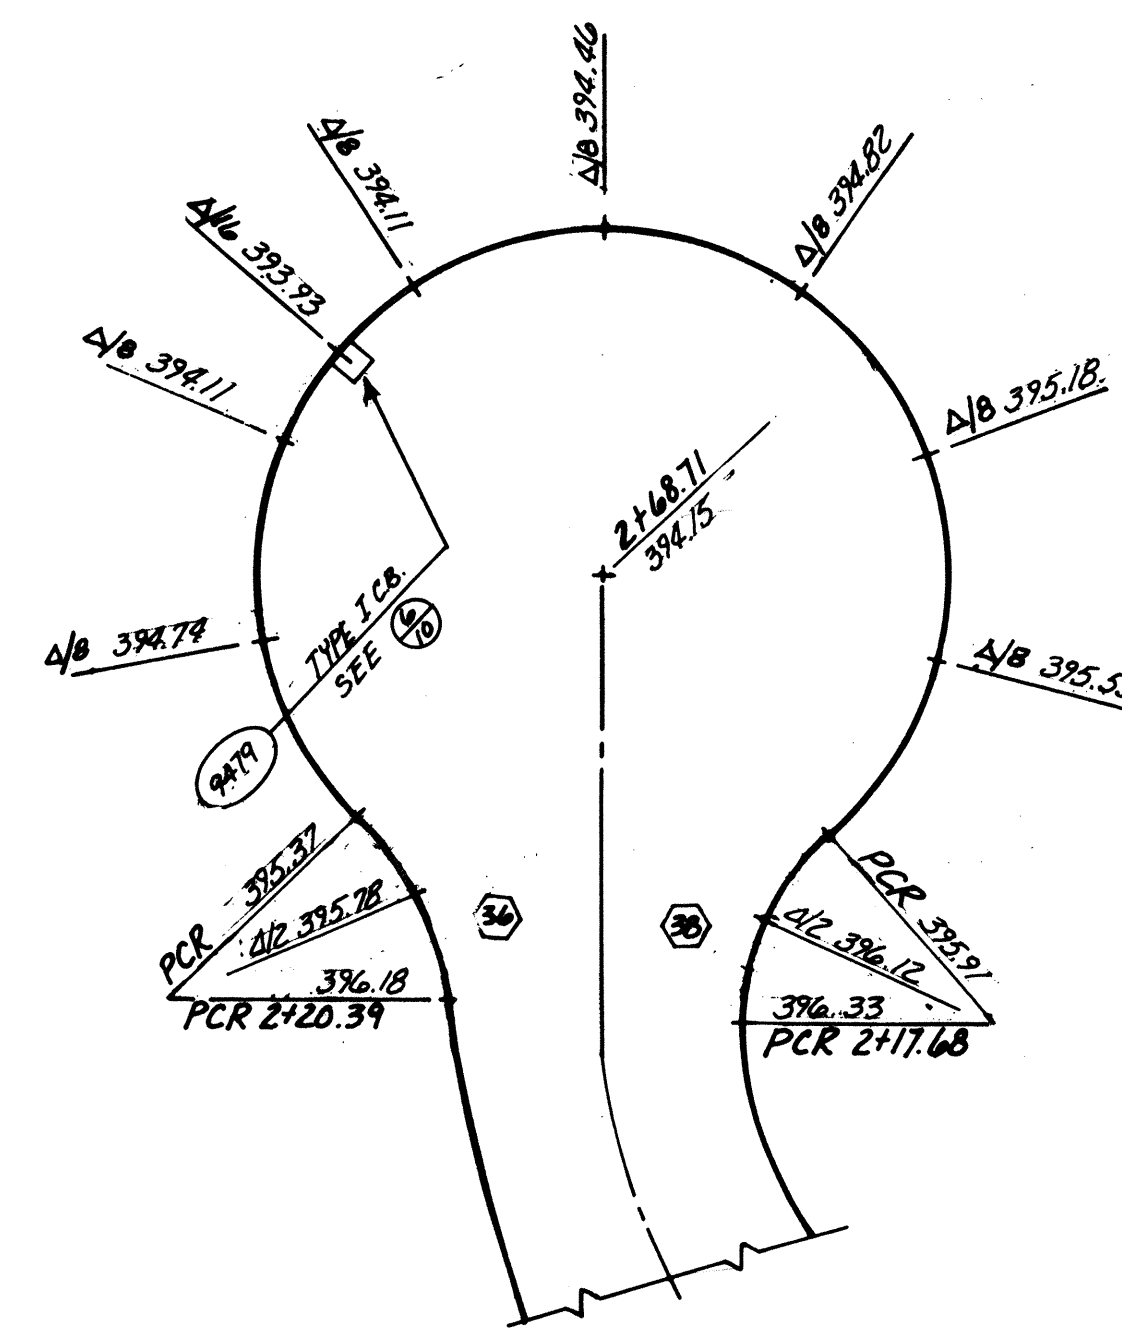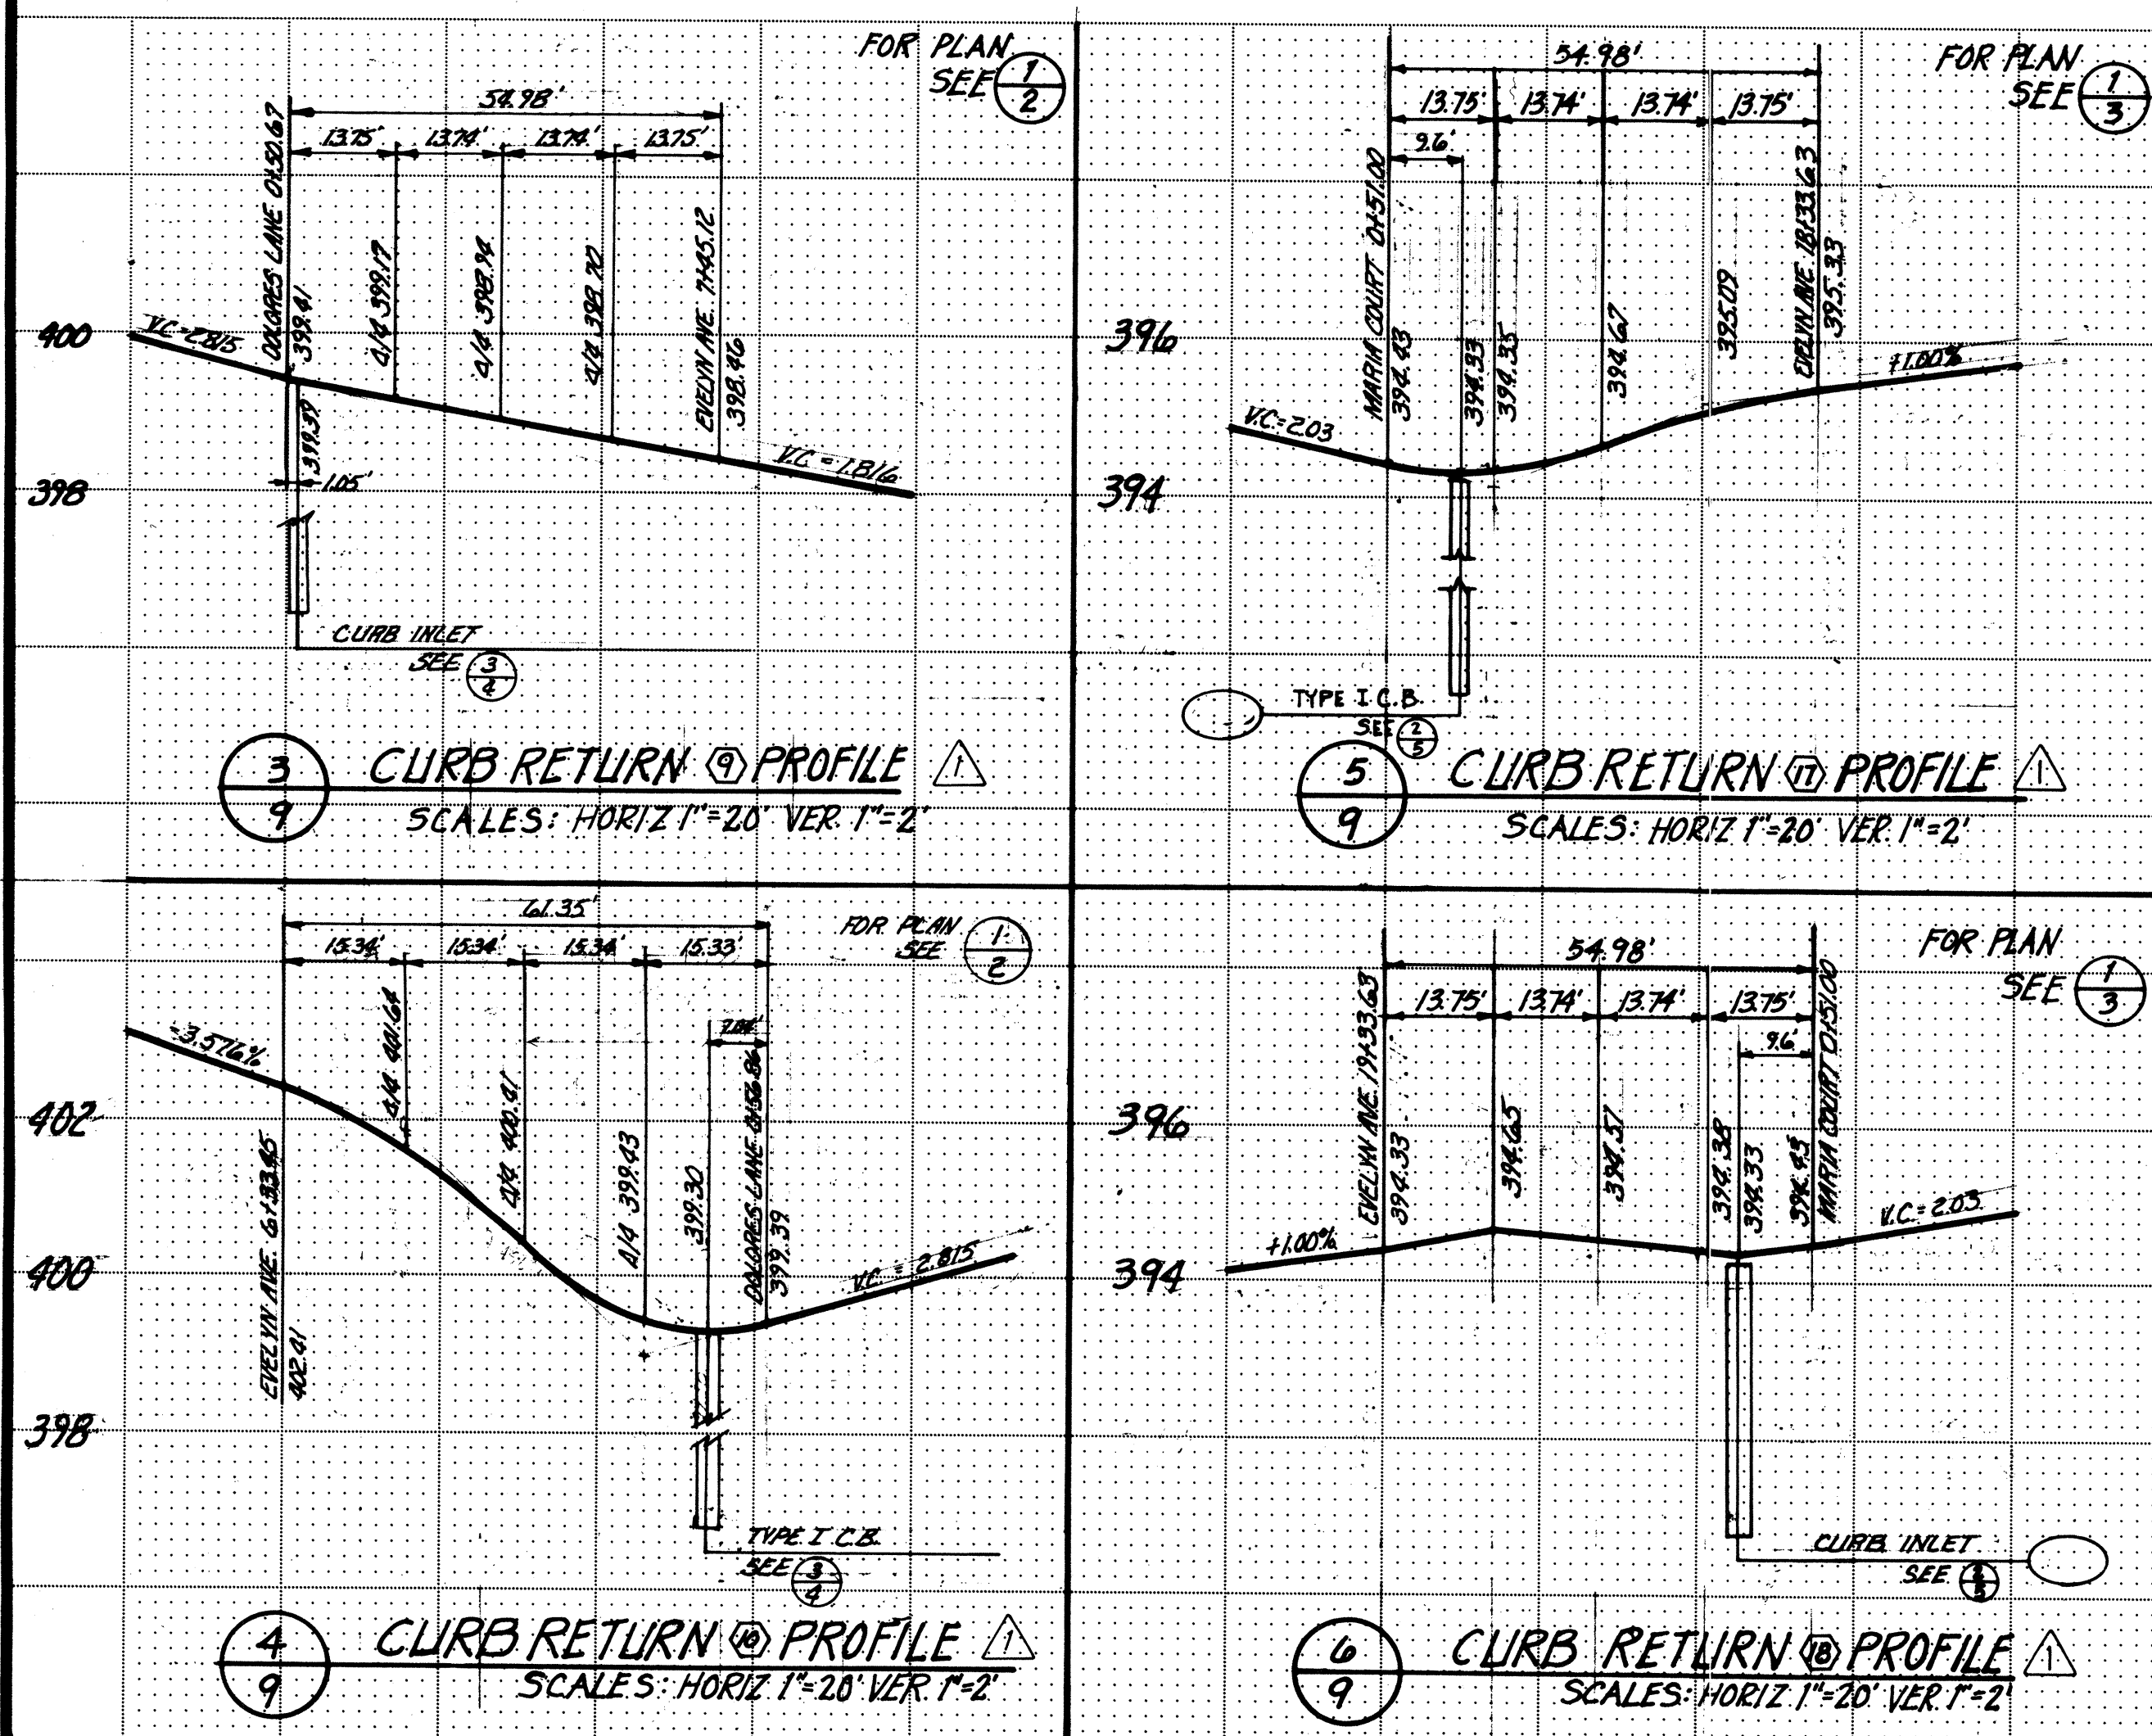

FOR PLAN SEE: $\frac{1}{2}$

7 LUCRETIA COURT CUL-DE-SAC
CURB RETURNS (27) (28) PLAN
SCALE: 1" = 20'

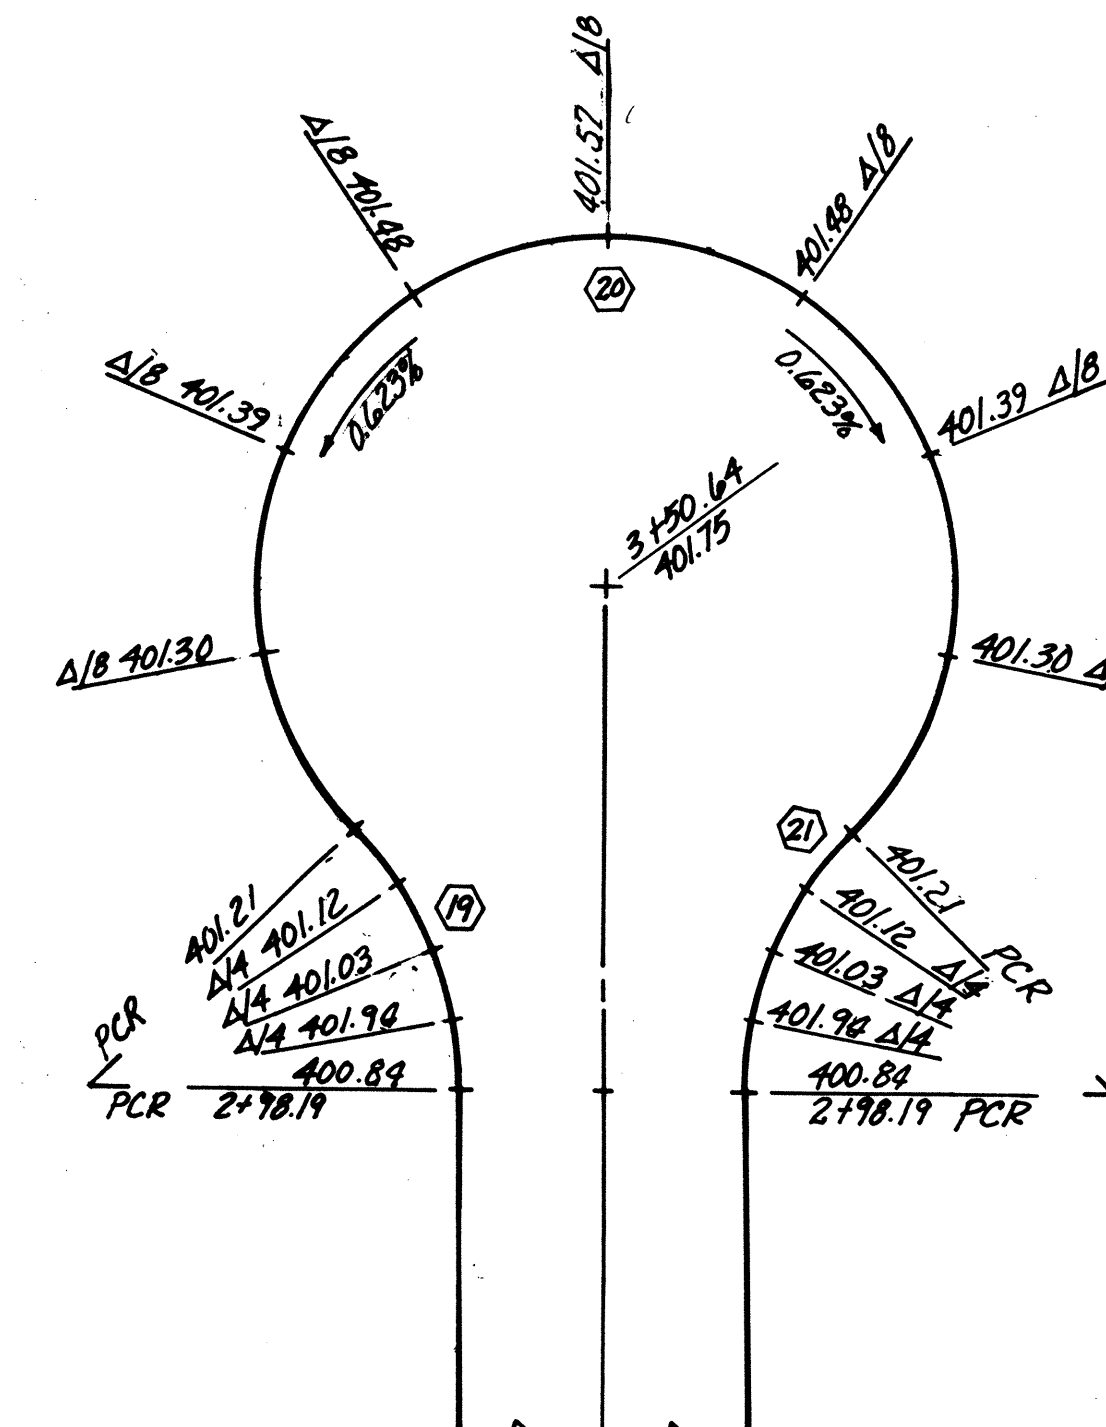

FOR PLAN SEE: $\frac{5}{3}$

8 MARIA COURT CUL-DE-SAC
CURB RETURNS (19) (20) (21) PLAN
SCALE: 1" = 20'


W & H WILSEY & HAM, INC.
ENGINEERING • PLANNING • SURVEYING
• ENVIRONMENTAL ANALYSIS •
Central Park Building
1980 112th Avenue N.E.
Bellevue, Washington 98004
Telephone (206) 434-3230

GUTTER GRADES
AND
CURB RETURN PROFILES



Revisions
SUBMITTED TO SNOHOMISH COUNTY 12.6. 9-10-94
Date
Scale: AS SHOWN
Designed: PDC
Drawn: ELL
Checked: PDC
Approved:
Dwg. Number
3-204-5601-20
SHEET
9 of 10
HDEV-127
survey index

DOUGLAS FIR

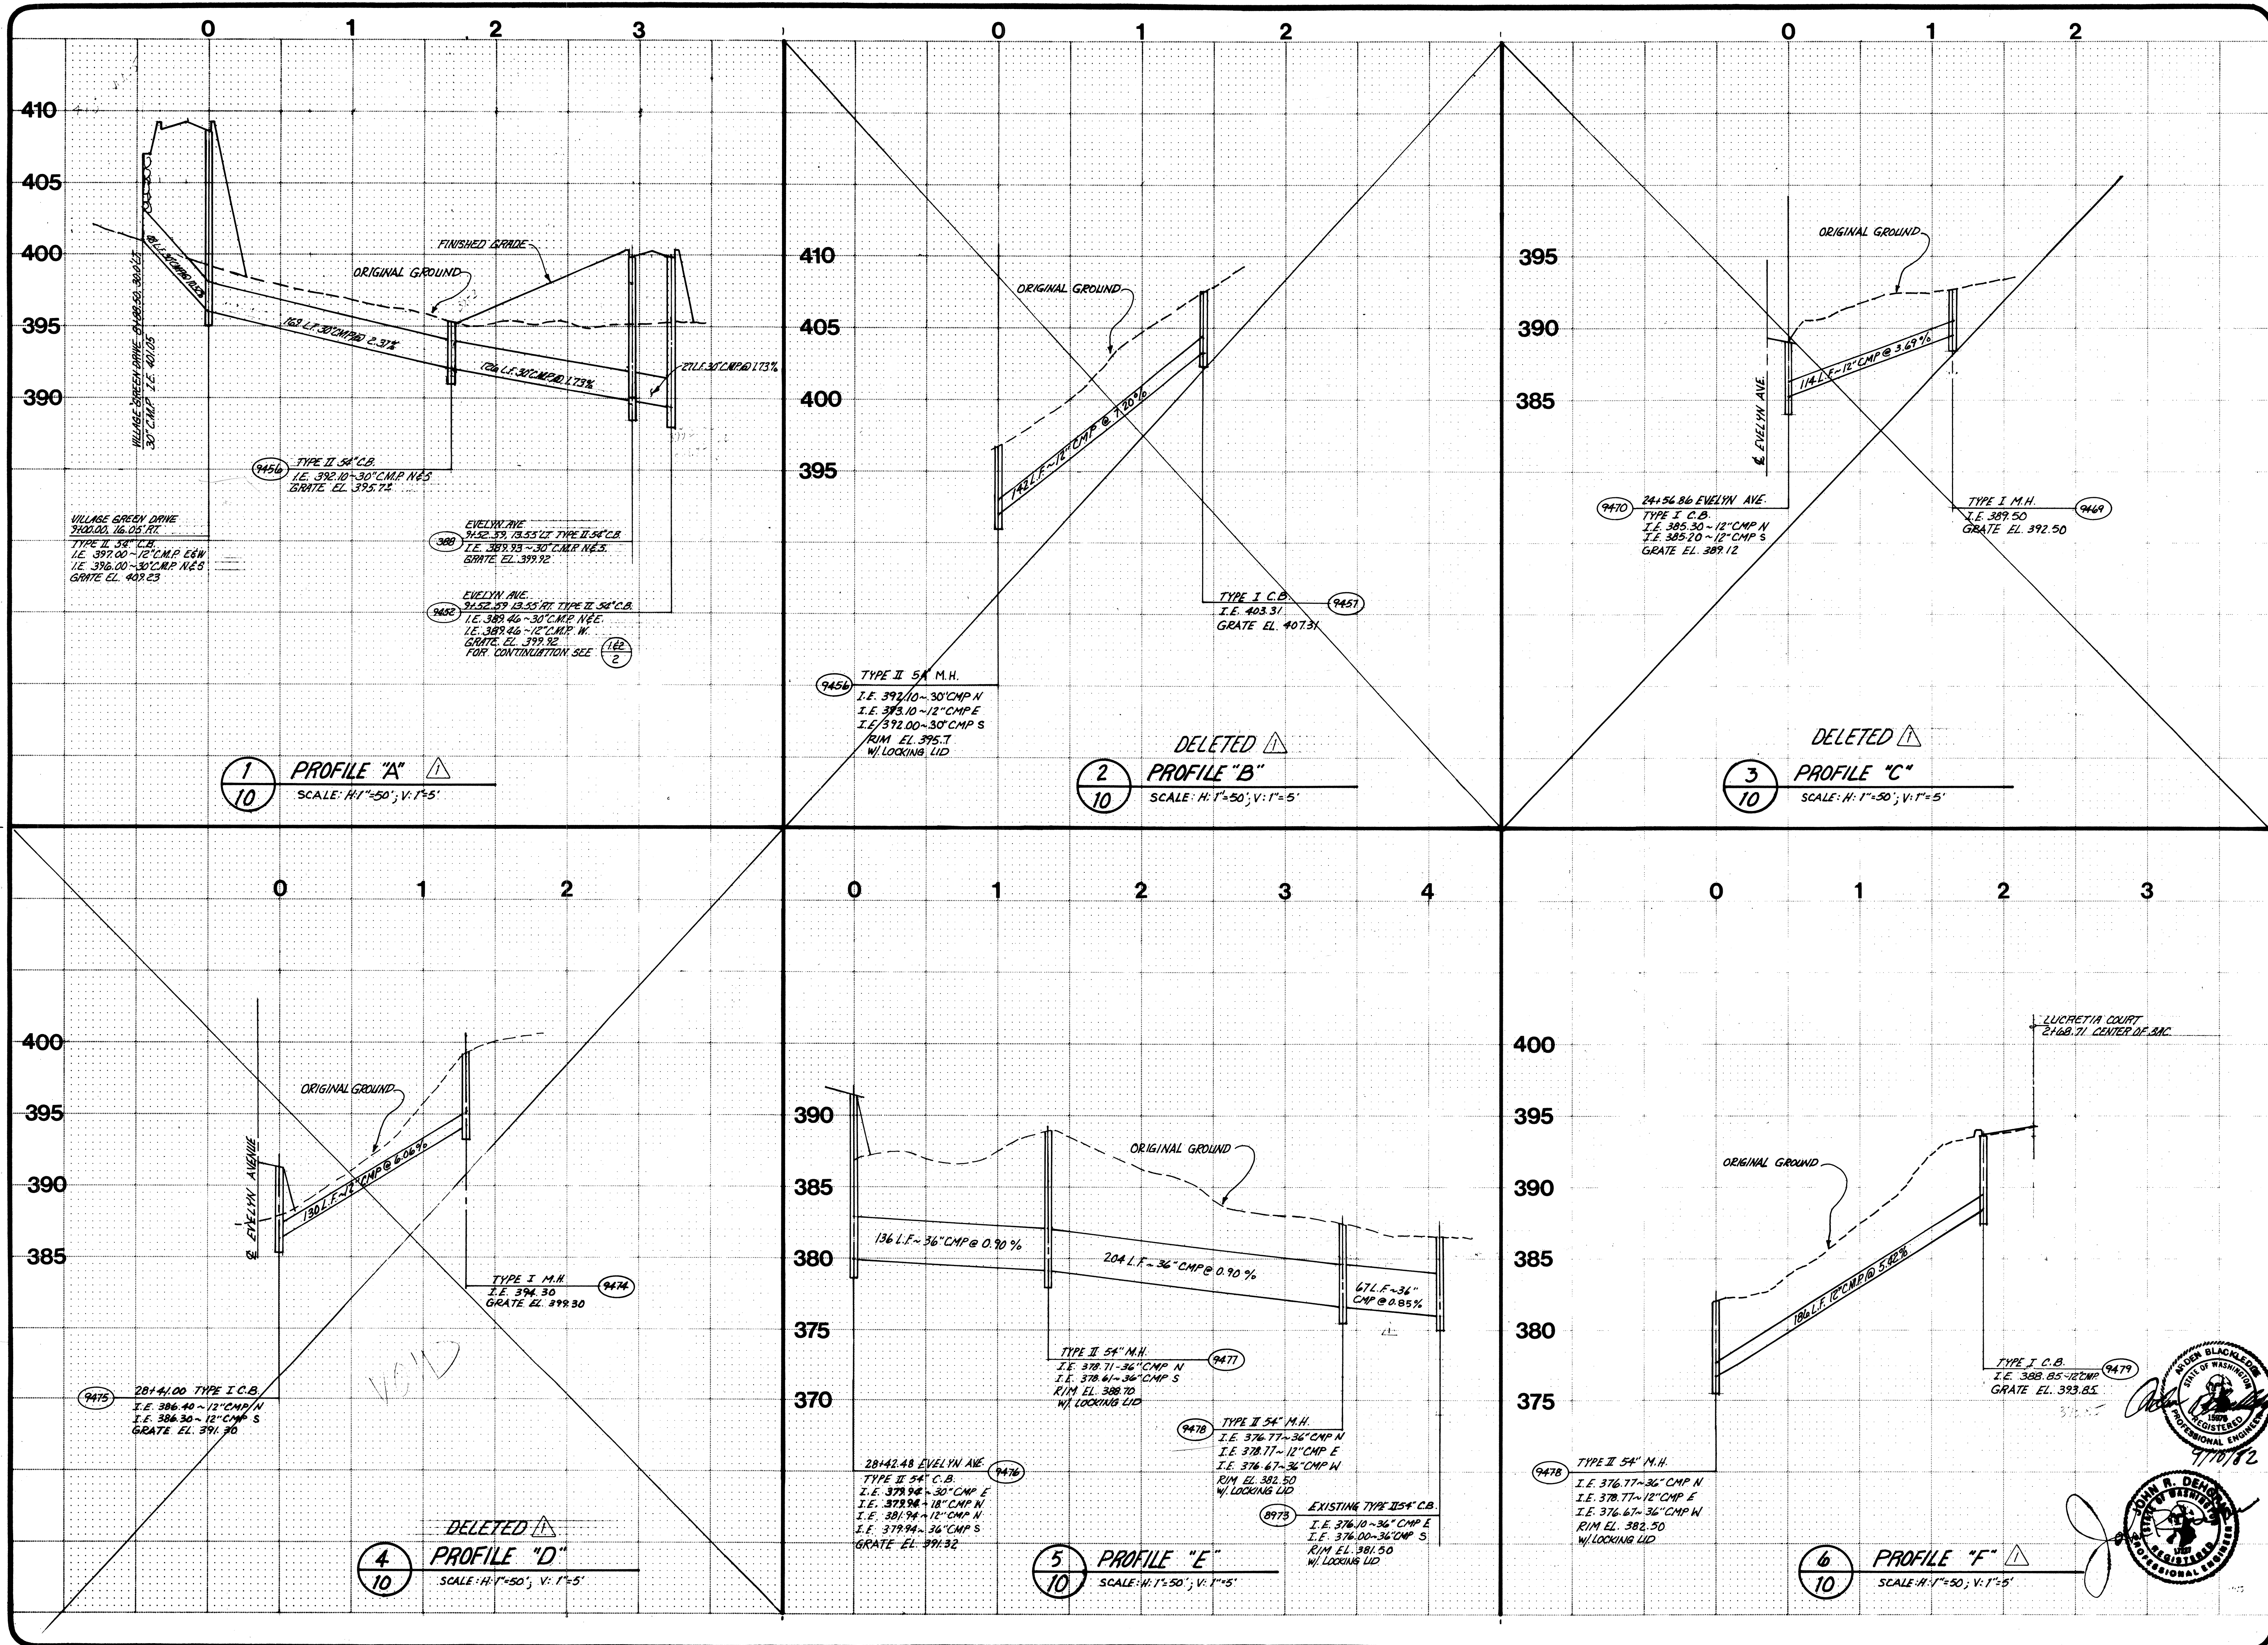

WH WILSEY & HAM INC.
ENGINEERING • PLANNING • SURVEYING
• ENVIRONMENTAL ANALYSIS •
Central Park Building
1980 112th Avenue N.E.
Bellevue, Washington 98004
Telephone (206) 494-3250

MILL CREEK

STORM DRAIN PROFILES
LINES "A" TO "F"

REVISIONS:
SUBMITTED TO SNOHOMISH COUNTY, P.D. 8-10-84
DATE: 8-10-84
BY: [Signature]
CHECKED: [Signature]
APPROVED: [Signature]
DATE: 9/10/82
PROFESSIONAL ENGINEER
JOHN R. DEHART
REGISTERED
STATE OF WASHINGTON
NO. 10000

DATE: 10-10-84
DESIGNED: P.D.C.
DRAWN: R.L.
CHECKED: P.D.C.
APPROVED: [Signature]
SHEET
10.10
HDEV-128
SURVEY 10000

