


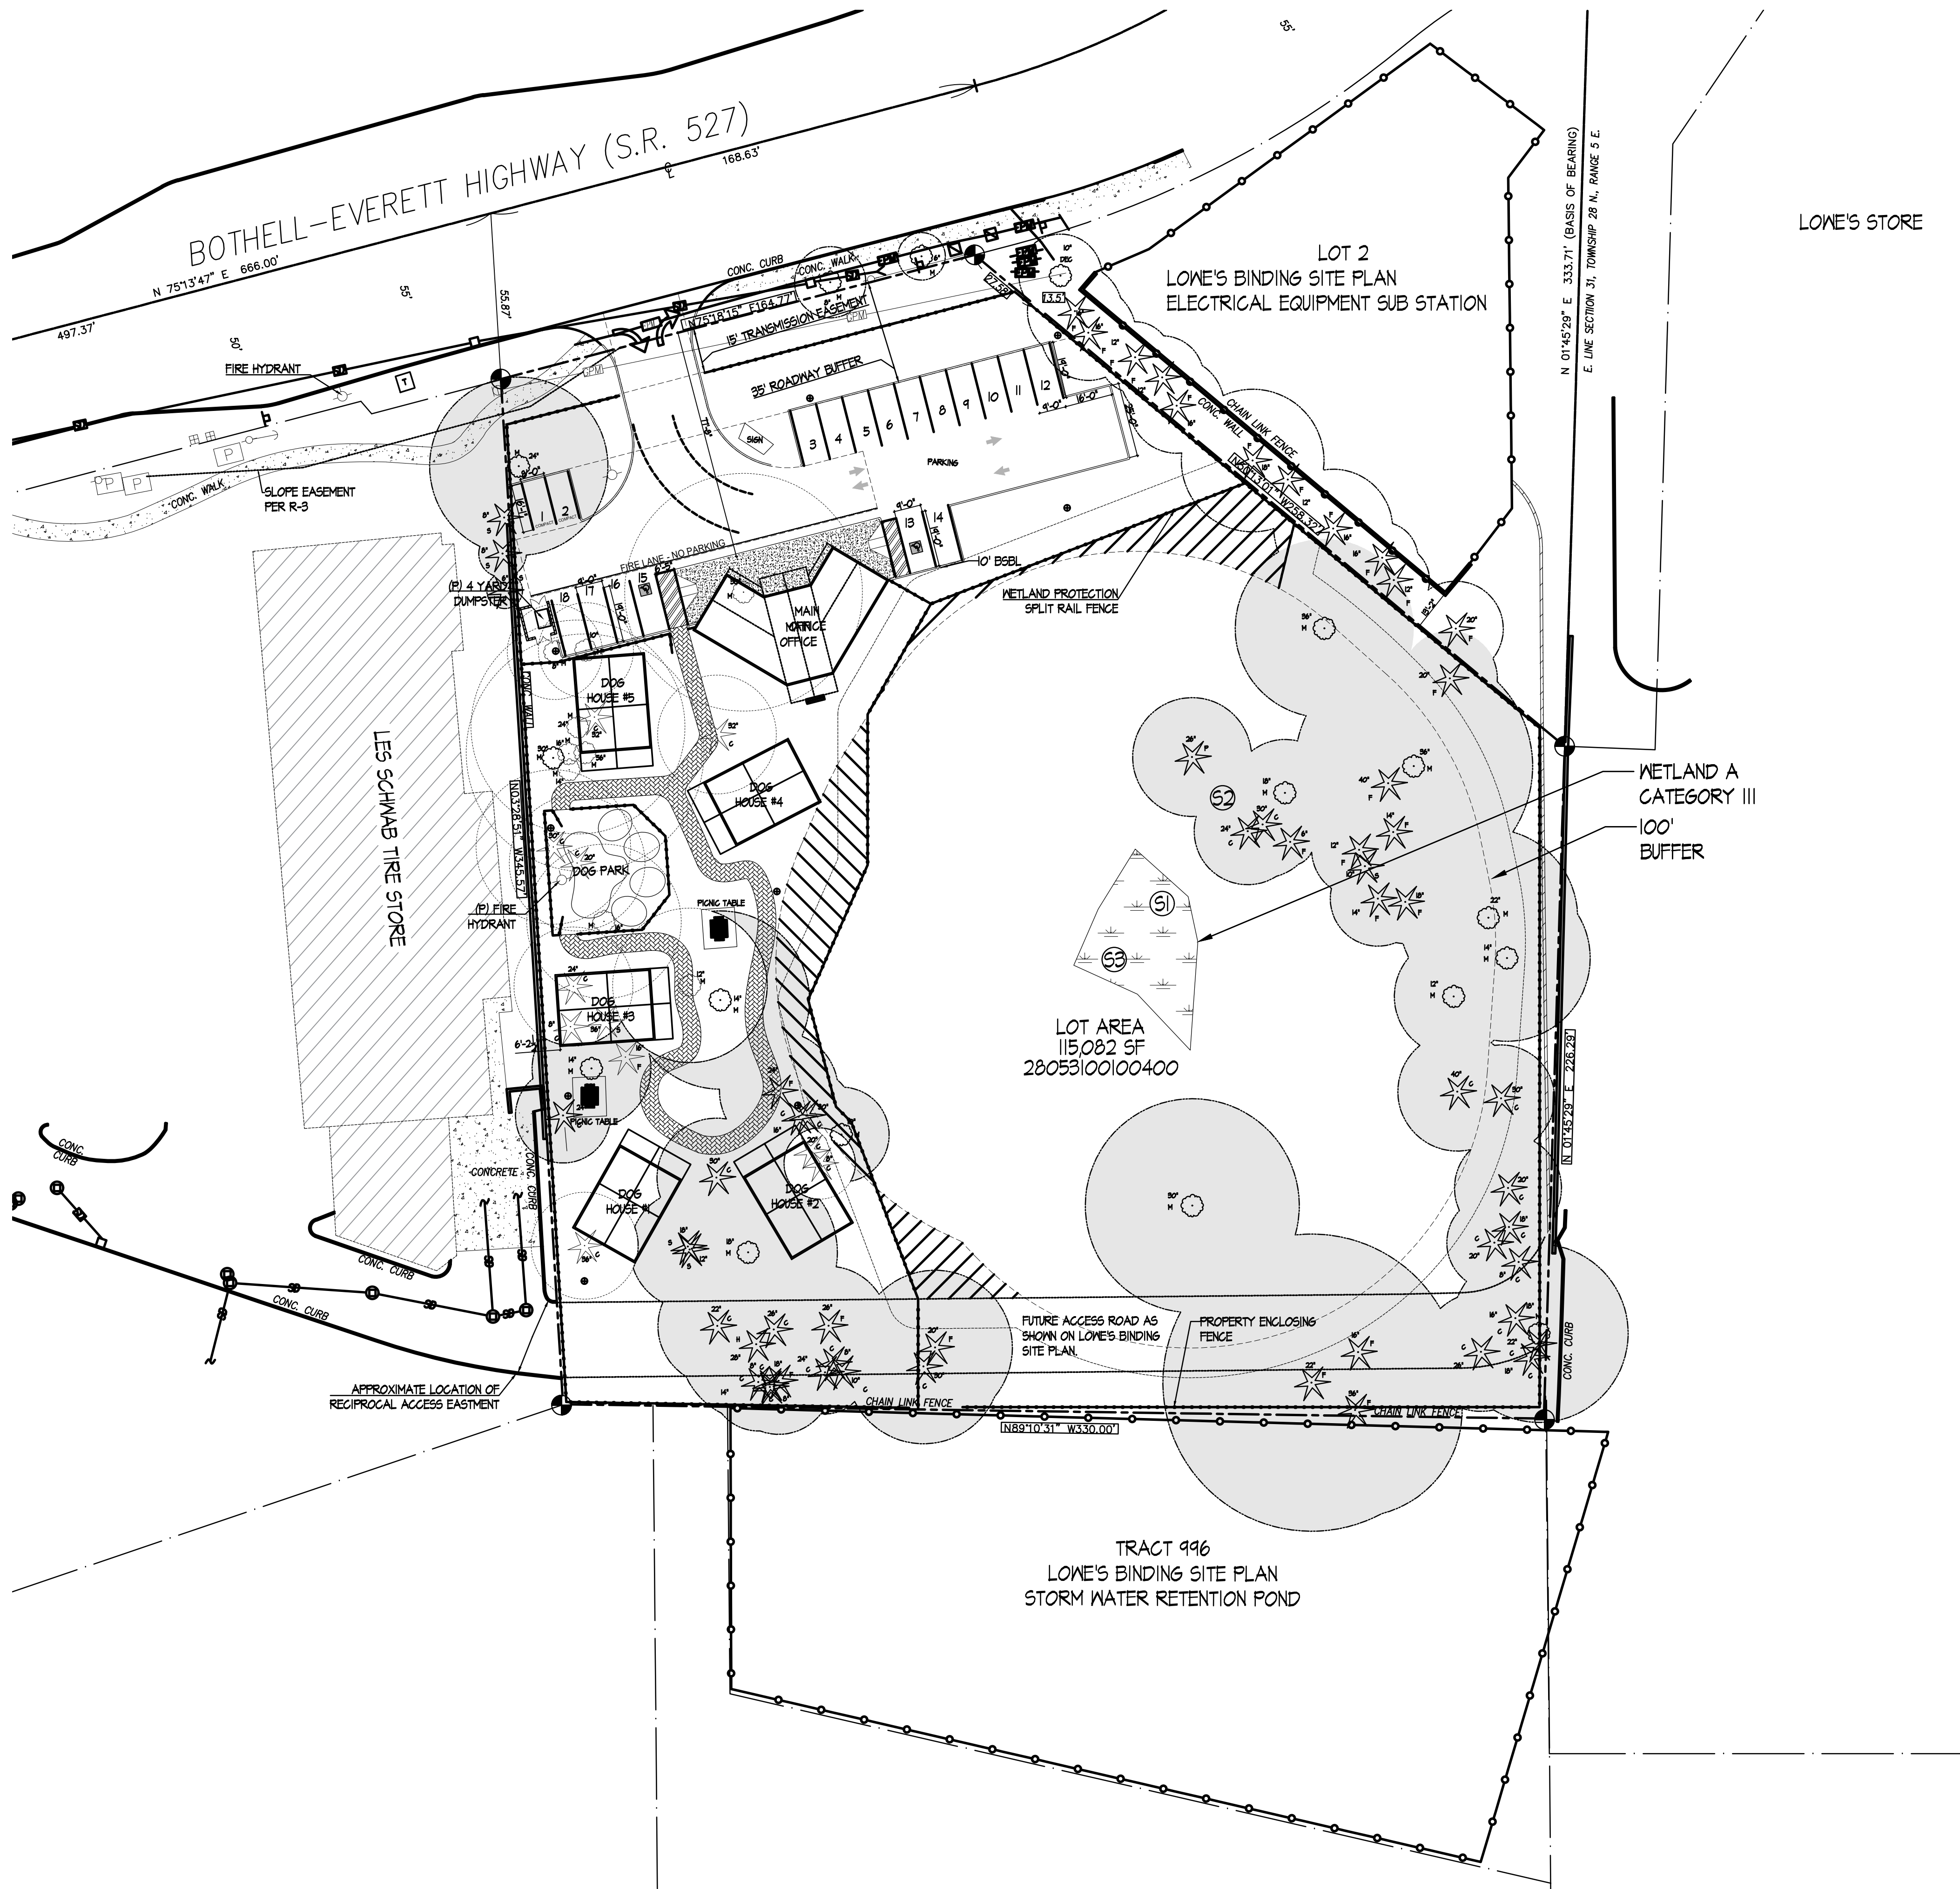

LOWE'S STORE

LEGEND:

---	CONTOUR LINES	(E) TREES NOT ON SITE
---	PROPERTY LINE	(E) TREES TO BE RETAINED
●	PROPERTY CORNER POINTS	(E) TREES TO BE REMOVED
---	WATER PLAN	(E) FENCE
---	STORM PLAN	(P) FENCE
---	IMPERVIOUS GRAVEL PATH	(P) SITE LIGHTING
○	WATER HYDRANT	

TREE RETENTION	
TOTAL ON-SITE TREES:	80 (100%)
PROPOSED TREES TO BE REMOVED:	20 (25%)
PROPOSED TREES TO BE RETAINED:	60 (75%)

- TREE RETENTION NOTES:
1. PRELIMINARY TREE RETENTION PLAN IS CONCEPTUAL IN NATURE, AND NOT TO BE USED FOR CONSTRUCTION.
 2. ARBORIST TO DETERMINE ADDITIONAL DEAD OR UNHEALTHY TREES TO BE REMOVED AT LATER DATE.
 3. TREES WHERE DISTURBANCE IS PROPOSED WITHIN DRIPLINES WILL HAVE ARBORIST PRESENT ONSITE DURING GRADING AND CONSTRUCTION TO REDUCE IMPACTS AND PROVIDE ANY NECESSARY MITIGATION MEASURES TO SAVE PROPOSED RETAINED TREES, AS WELL AS ANY ADDITIONAL VIABLE TREES WHEN POSSIBLE.


STELLA
& FLOYDS

13209 BOTHELL-EVERETT HYW.
MILL CREEK, WA 98012

Capital Group PC



2813 ROCKEFELLER AVE
EVERETT, WA 98201
PHONE: 425.317.8017
FAX: 425.317.8489

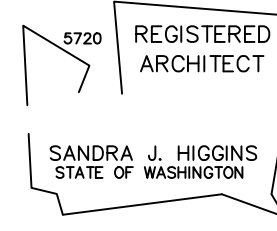

SCALE: AS NOTED
ISSUE DATE: 10/24/18
DRAWN: SC/SM
CHECKED: SA

©THIS PLAN AND DESIGN IS AND REMAINS THE PROPERTY OF THE ARCHITECTS AND MAY NOT BE USED WITHOUT PRIOR CONSENT FROM THE ARCHITECT

PERMIT

REV.	DATE	DESCRIPTION
1	12/11/18	SITE ACCESS REVISIONS

TREE RETENTION PLAN

TREE RETENTION PLAN
SCALE: 1"=30'

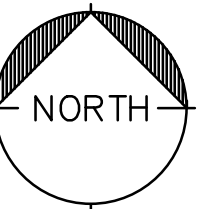


Exhibit 6

A-1.1