
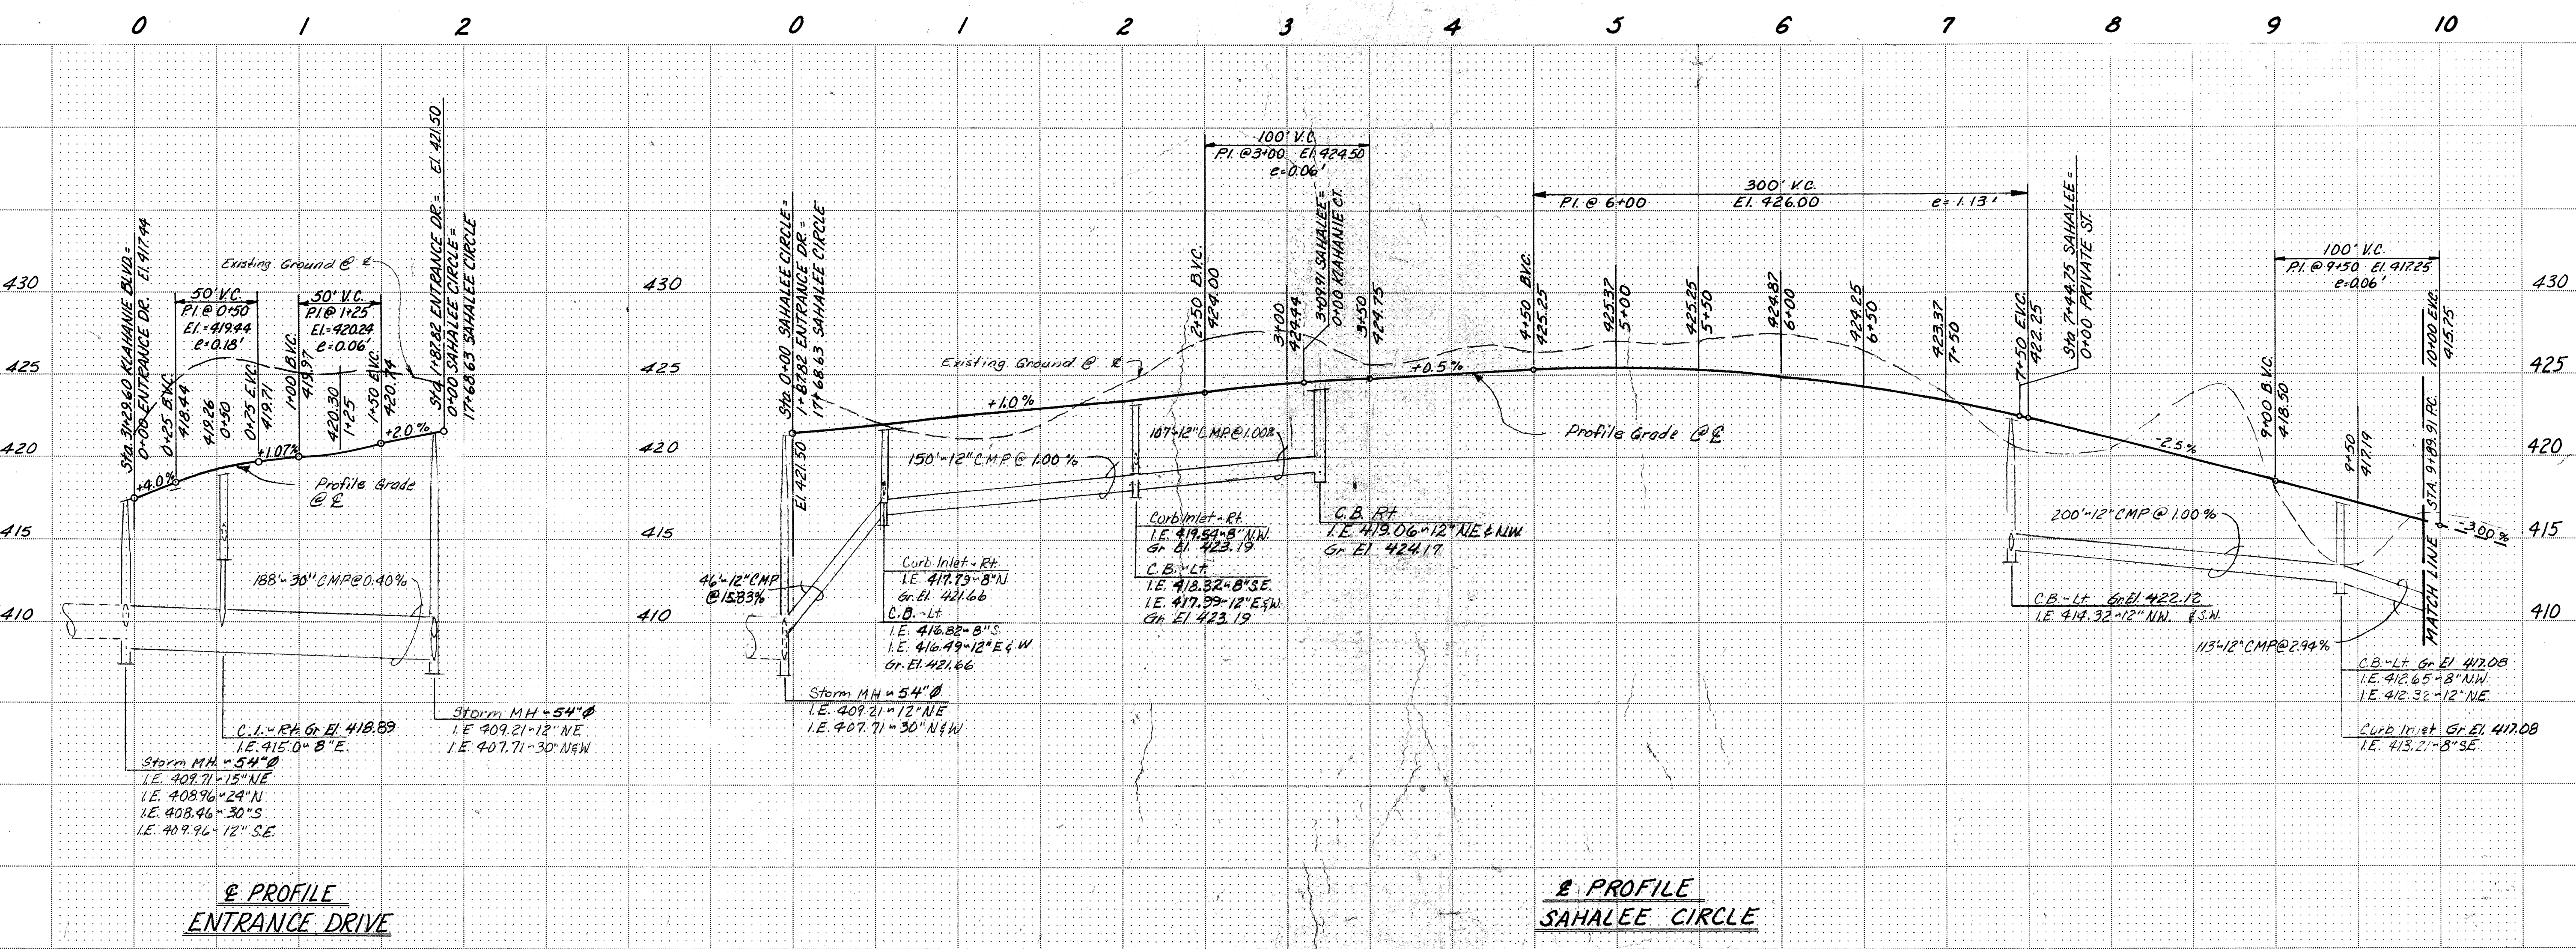


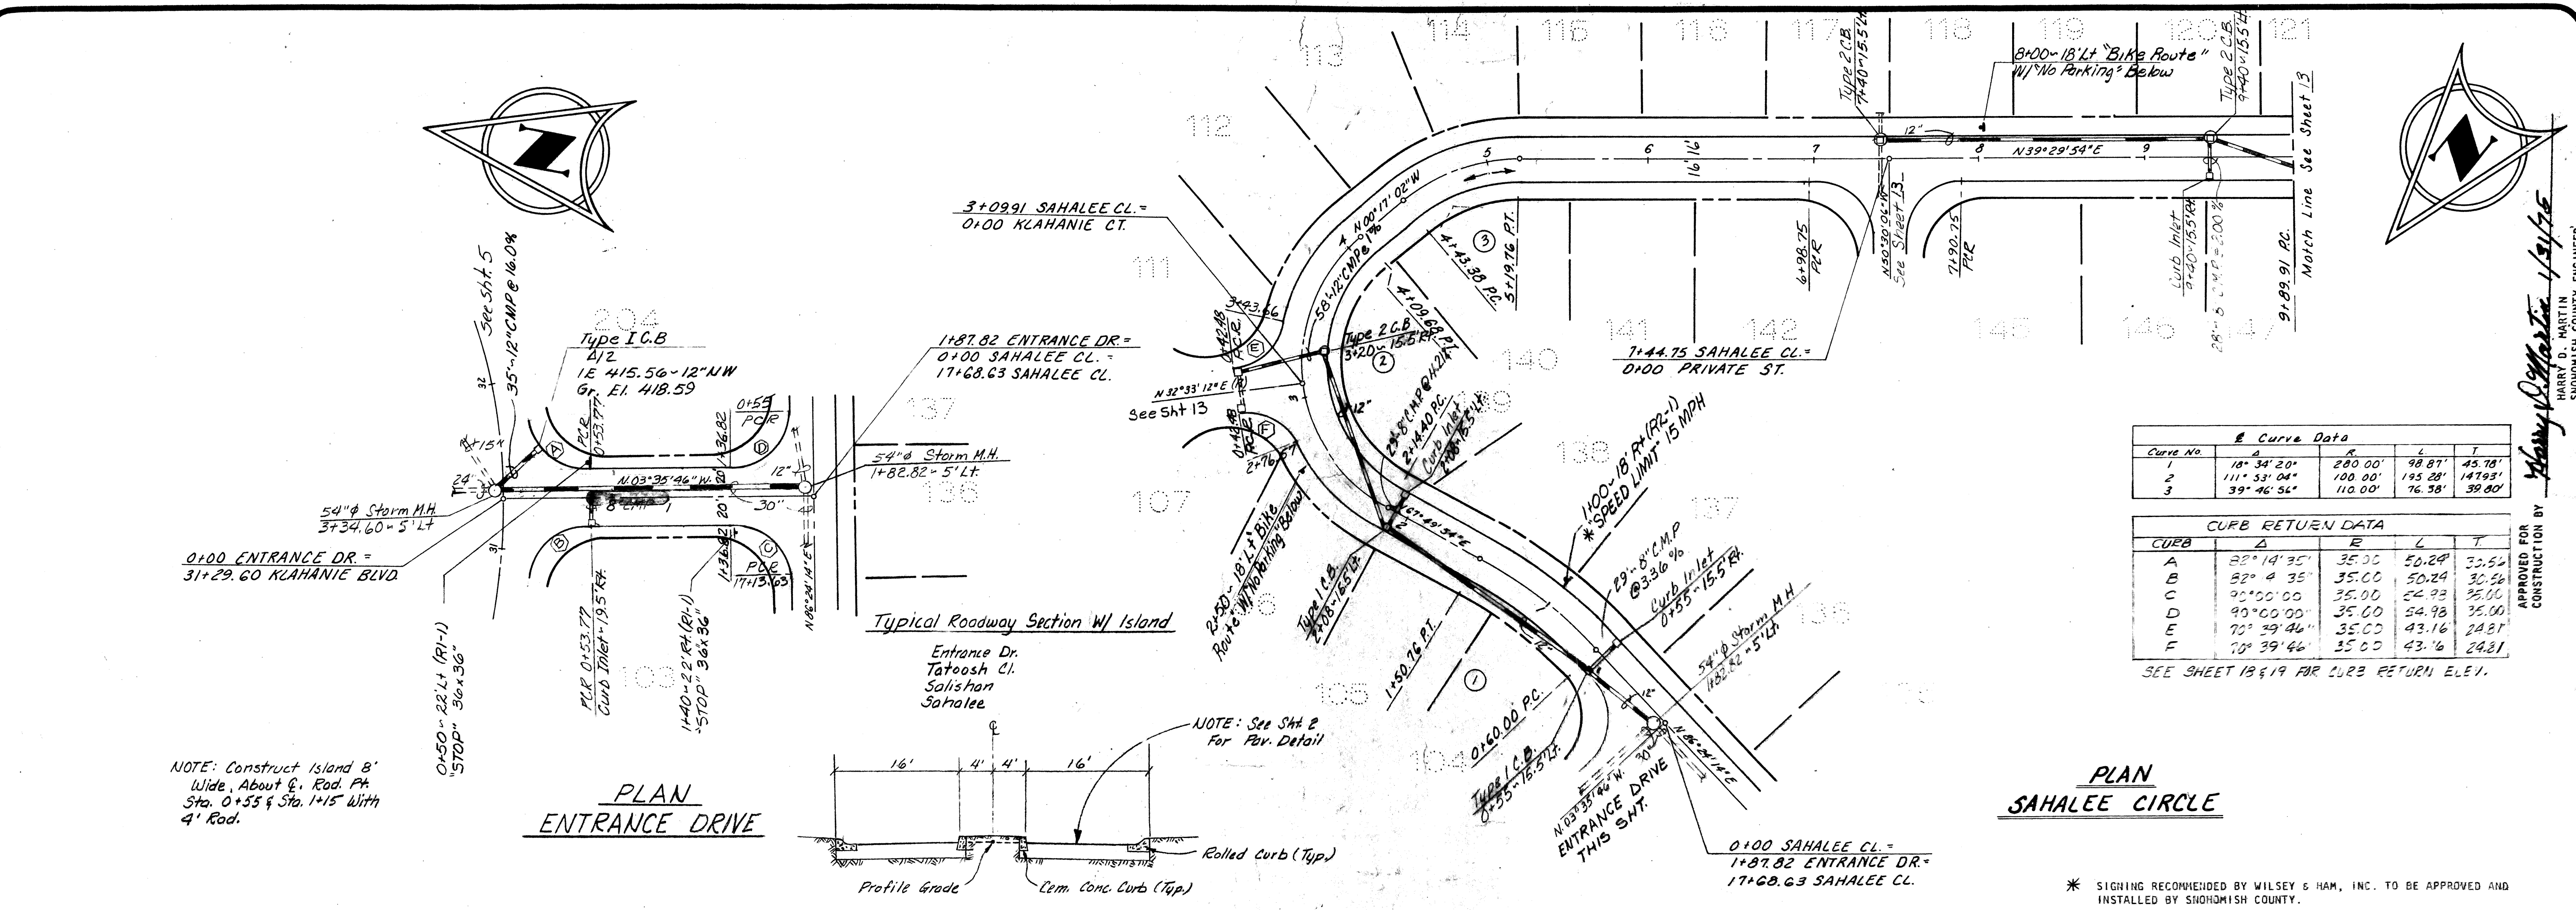

W & H WILSEY & HAM, INC.
 ENGINEERING • PLANNING • SURVEYING
 Evergreen Bldg. 15 So. Grady Way
 Renton, Washington 98055
 Telephone (206) 228-1080

KLAHANIE DIVISION I

STREET AND STORM DRAINAGE IMPROVEMENT PLANS

ENTRANCE DRIVE
SAHALEE CIRCLE

STA. 0+00 TO STA. 1+87.82
 STA. 0+00 TO STA. 9+89.91

Shoemish County Washington




Revisions

No.	Date	By
1	Aug 1974	

Date: Aug 1974
 Scale: Vert. 1"=5'
 Horiz. 1"=50'
 Designed: JWH/HWG
 Drawn: JWH/HWG
 Checked: JWH/HWG
 Approved: _____

Job Number: 3-2090-0602-20
 SHEET

12 23

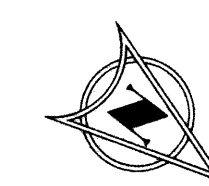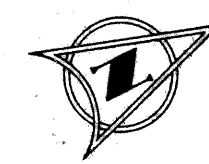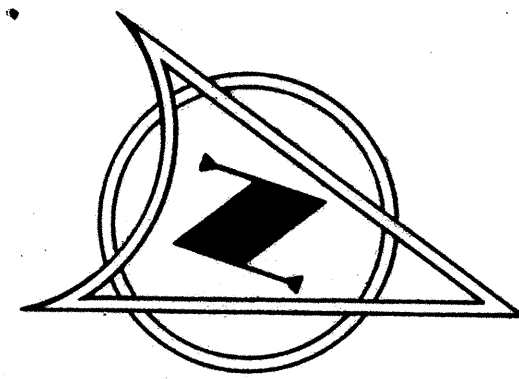

CURB RETURN DATA				
CURB	Δ	R	L	T
A	67° 33' 44"	35.00	41.27	23.41
B	67° 33' 44"	35.00	41.27	23.41
C	45° 34' 23"	35.00	27.84	14.70
D	45° 34' 23"	35.00	27.84	14.70
E	90° 00' 00"	35.00	54.98	35.00
F	90° 00' 00"	35.00	54.98	35.00


SEE SHEET 18 & 19 FOR CURB RETURN ELEV.

PLAN
SAHALEE CIRCLE

PLAN
KLAHANIE COURT

PLAN
PRIVATE STREET

* SIGNING RECOMMENDED BY WILSEY & HAM, INC. TO BE APPROVED AND
INSTALLED BY SNOHOMISH COUNTY.

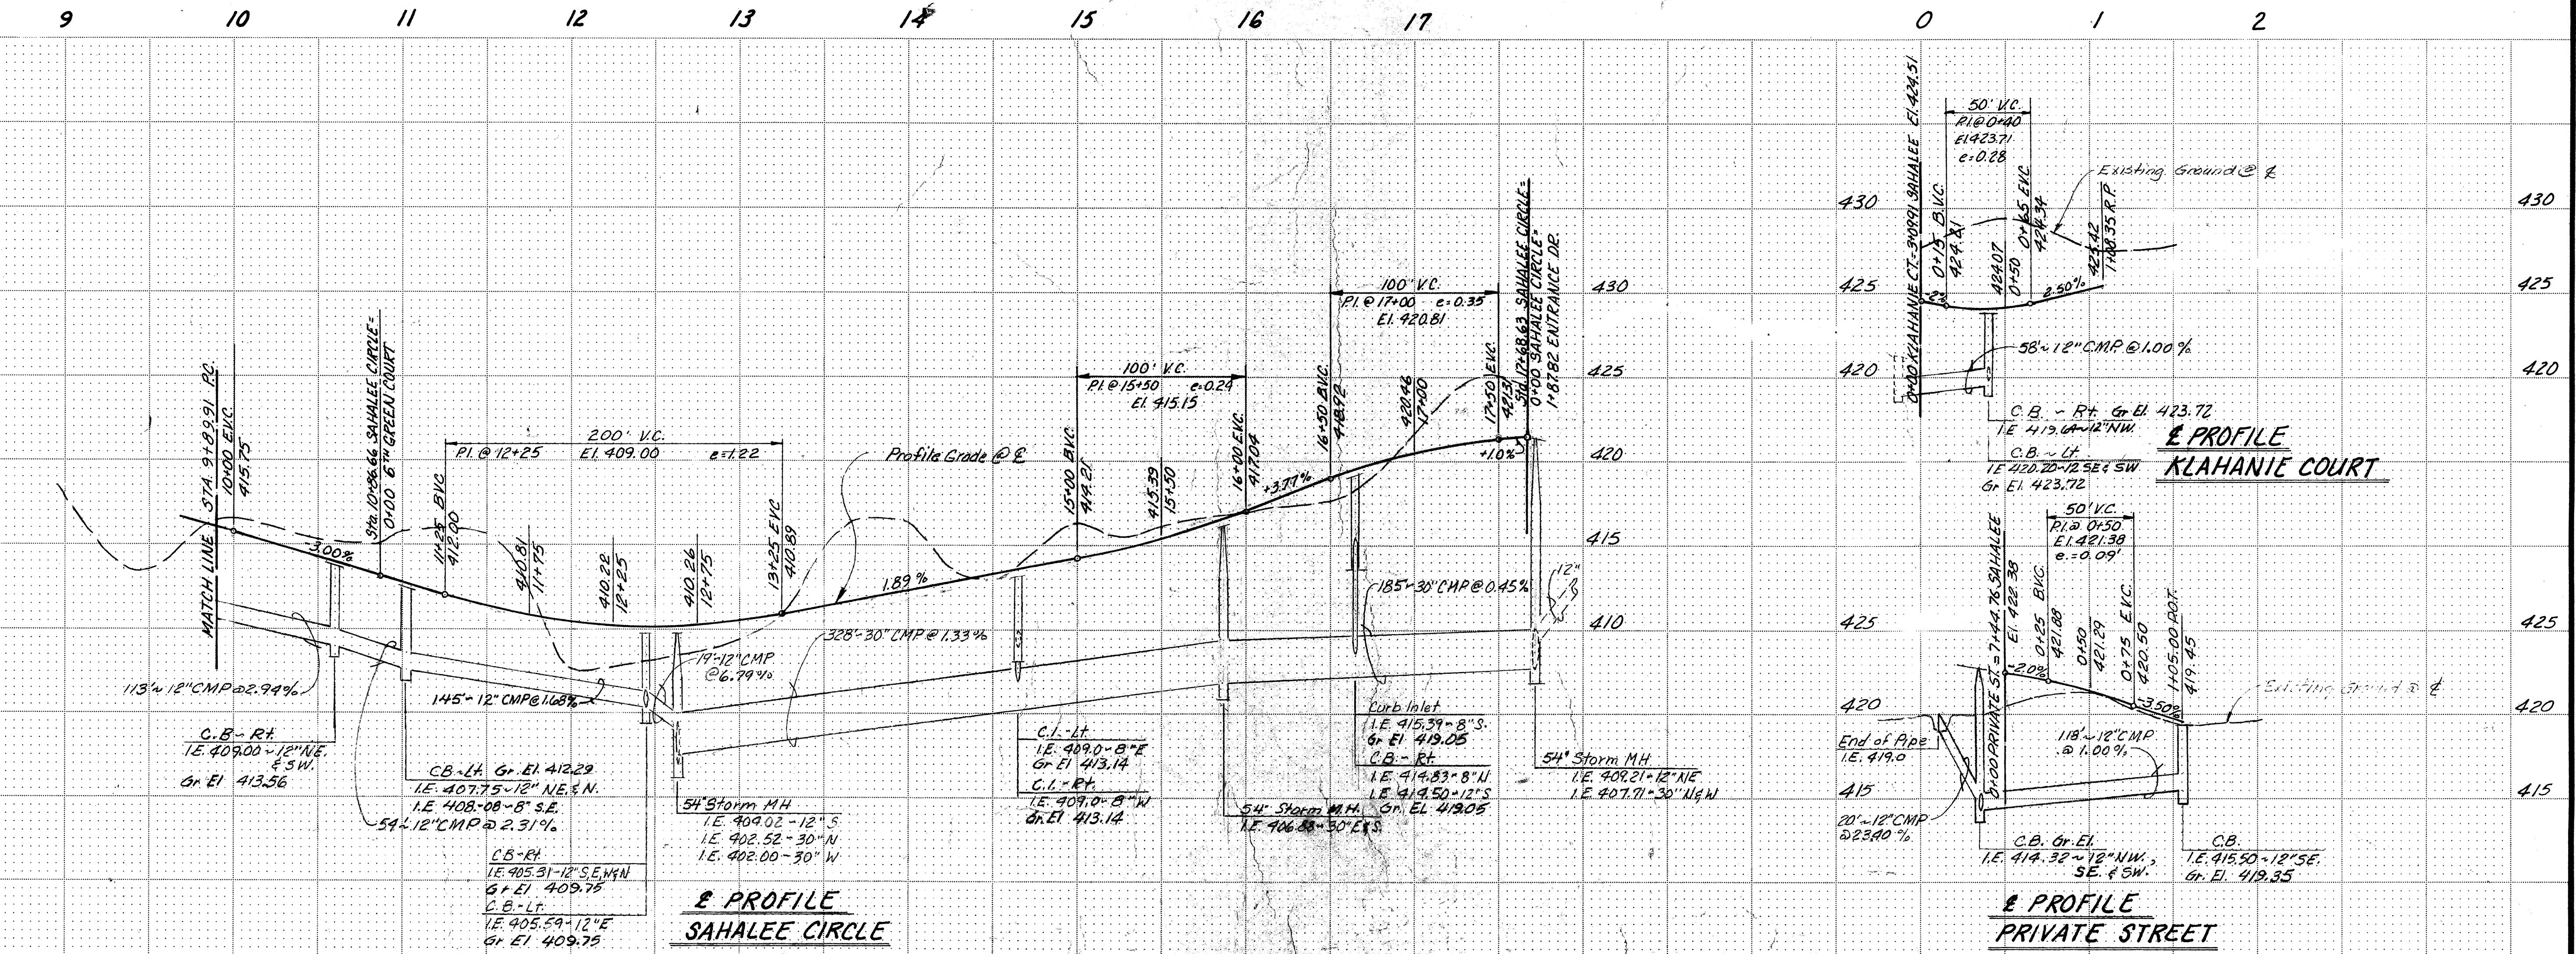

ROAD-359


HEATHER STONE

APPROVED FOR
CONSTRUCTION BY
Harry D. Martin 1/21/75
HARRY D. MARTIN
SNOHOMISH COUNTY ENGINEER

W & H WILSEY & HAM, INC.
ENGINEERING • PLANNING • SURVEYING
Evergreen Bldg. 15 So. Grady Way
Renton, Washington 98055
Telephone (206) 228-1080

KLAHANIE DIVISION I
STREET AND STORM DRAINAGE IMPROVEMENT PLANS
STA. 9+89.91 TO STA. 17+68.63
STA. 0+00 TO STA. 1+08.35
STA. 00+00 TO STA. 1+05
Snohomish County

Revisions
Date Aug. 1974
Scale: Vert. 1"=5'
Horiz. 1"=30'
Designed SWH/LHW
Drawn EL
Checked HLWG/JWH
Approved
Job Number
3-2270-0602-20
SHEET
13 23

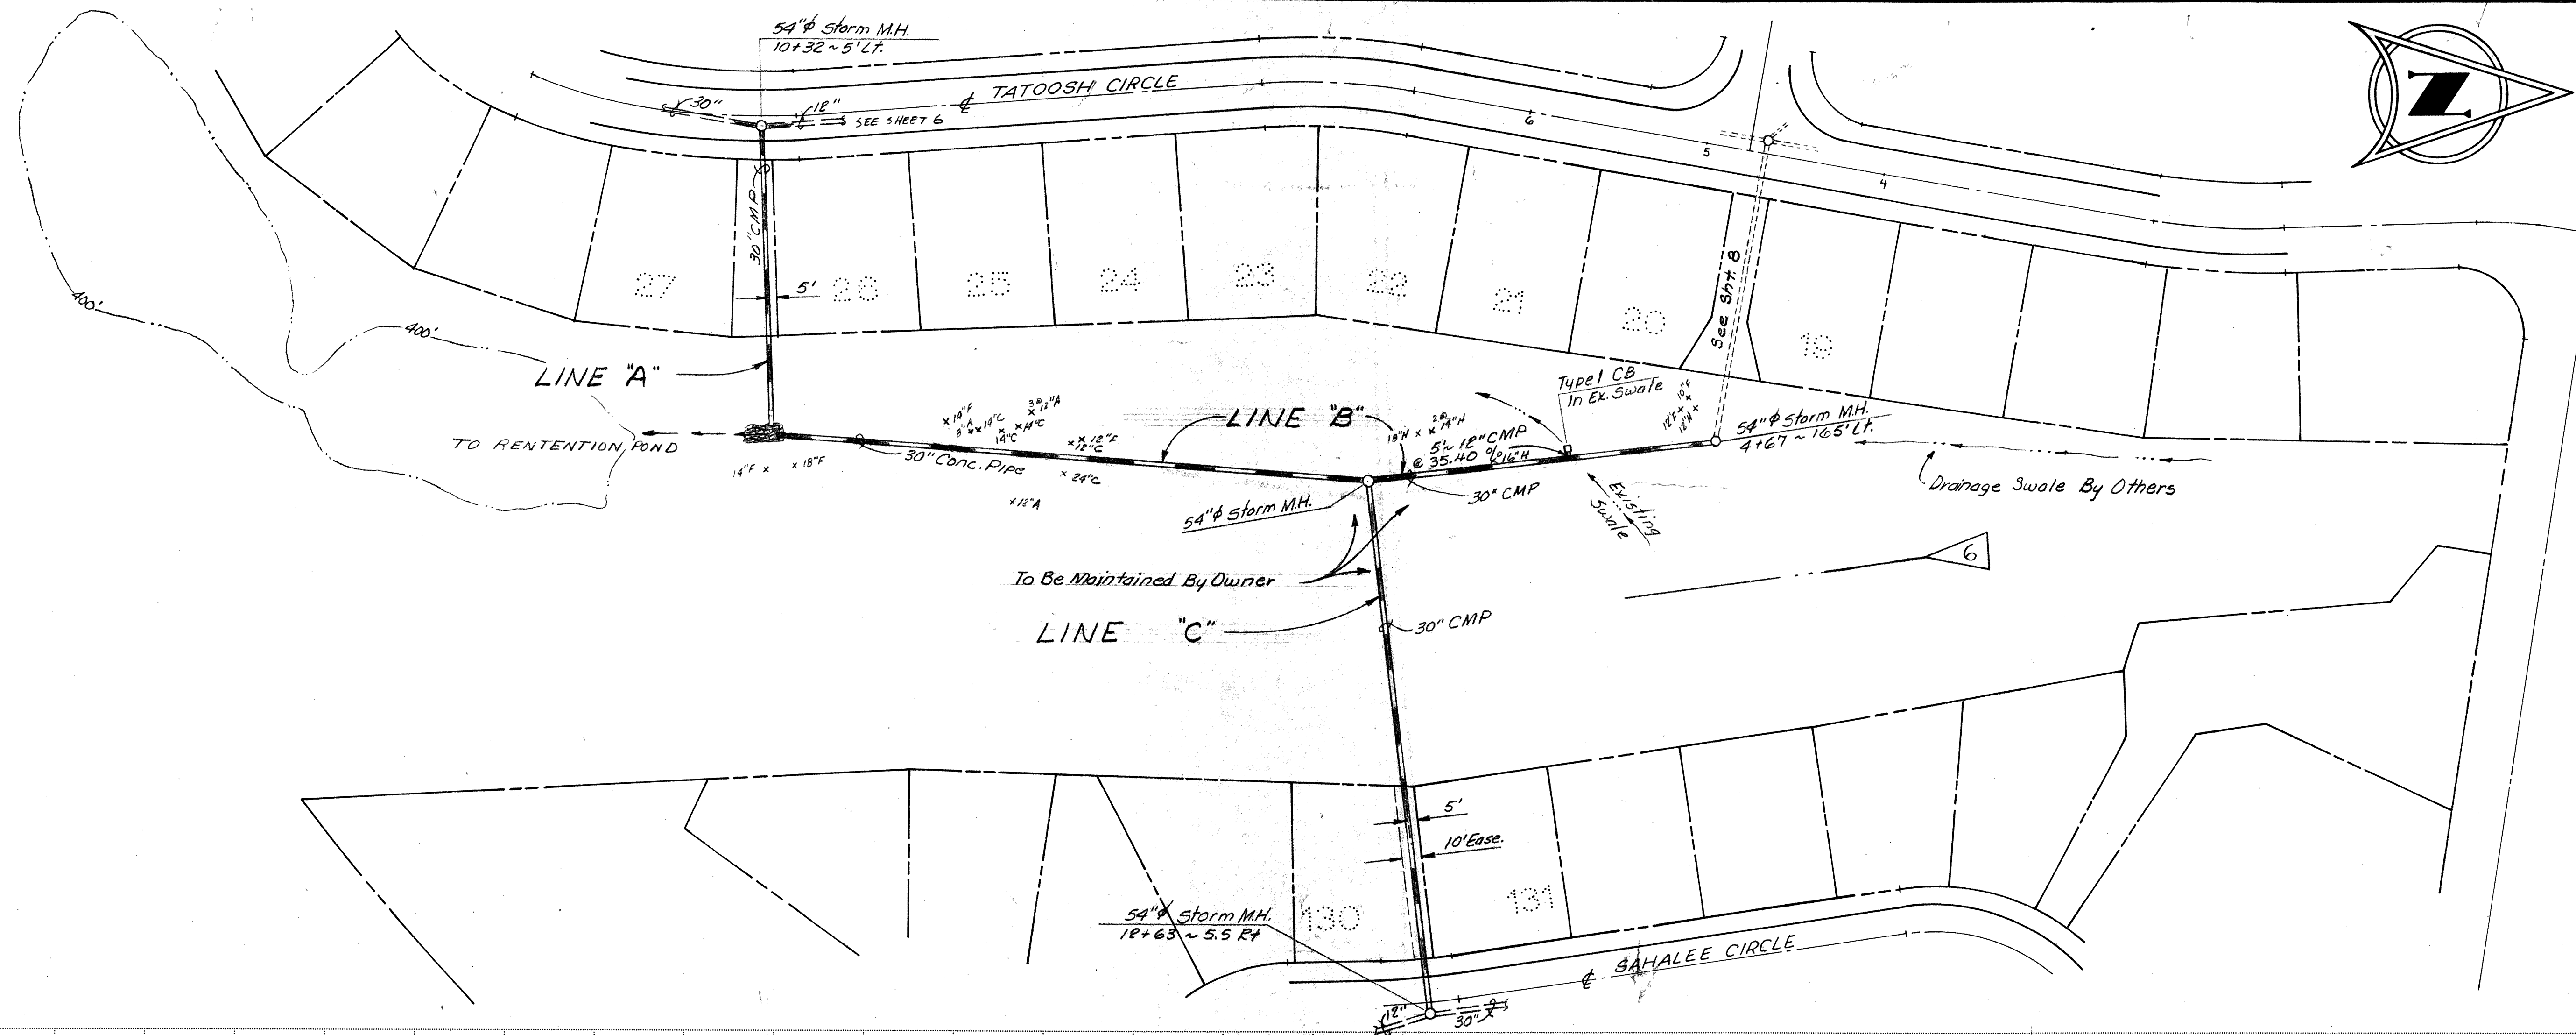


APPROVED FOR
CONSTRUCTION BY
Harry D. Martin 1/31/75
HARRY D. MARTIN
SIEMENS COUNTY ENGINEER

W&H WILSEY & HAM, INC.
ENGINEERING • PLANNING • SURVEYING
• ENVIRONMENTAL ANALYSIS •
631 Strand Boulevard
Tukwila, Washington 98188
Telephone (206) 248-2470

KLAHANIE DIVISION I
OFF-SITE STORM DRAINAGE

Siemsiish County
Washington

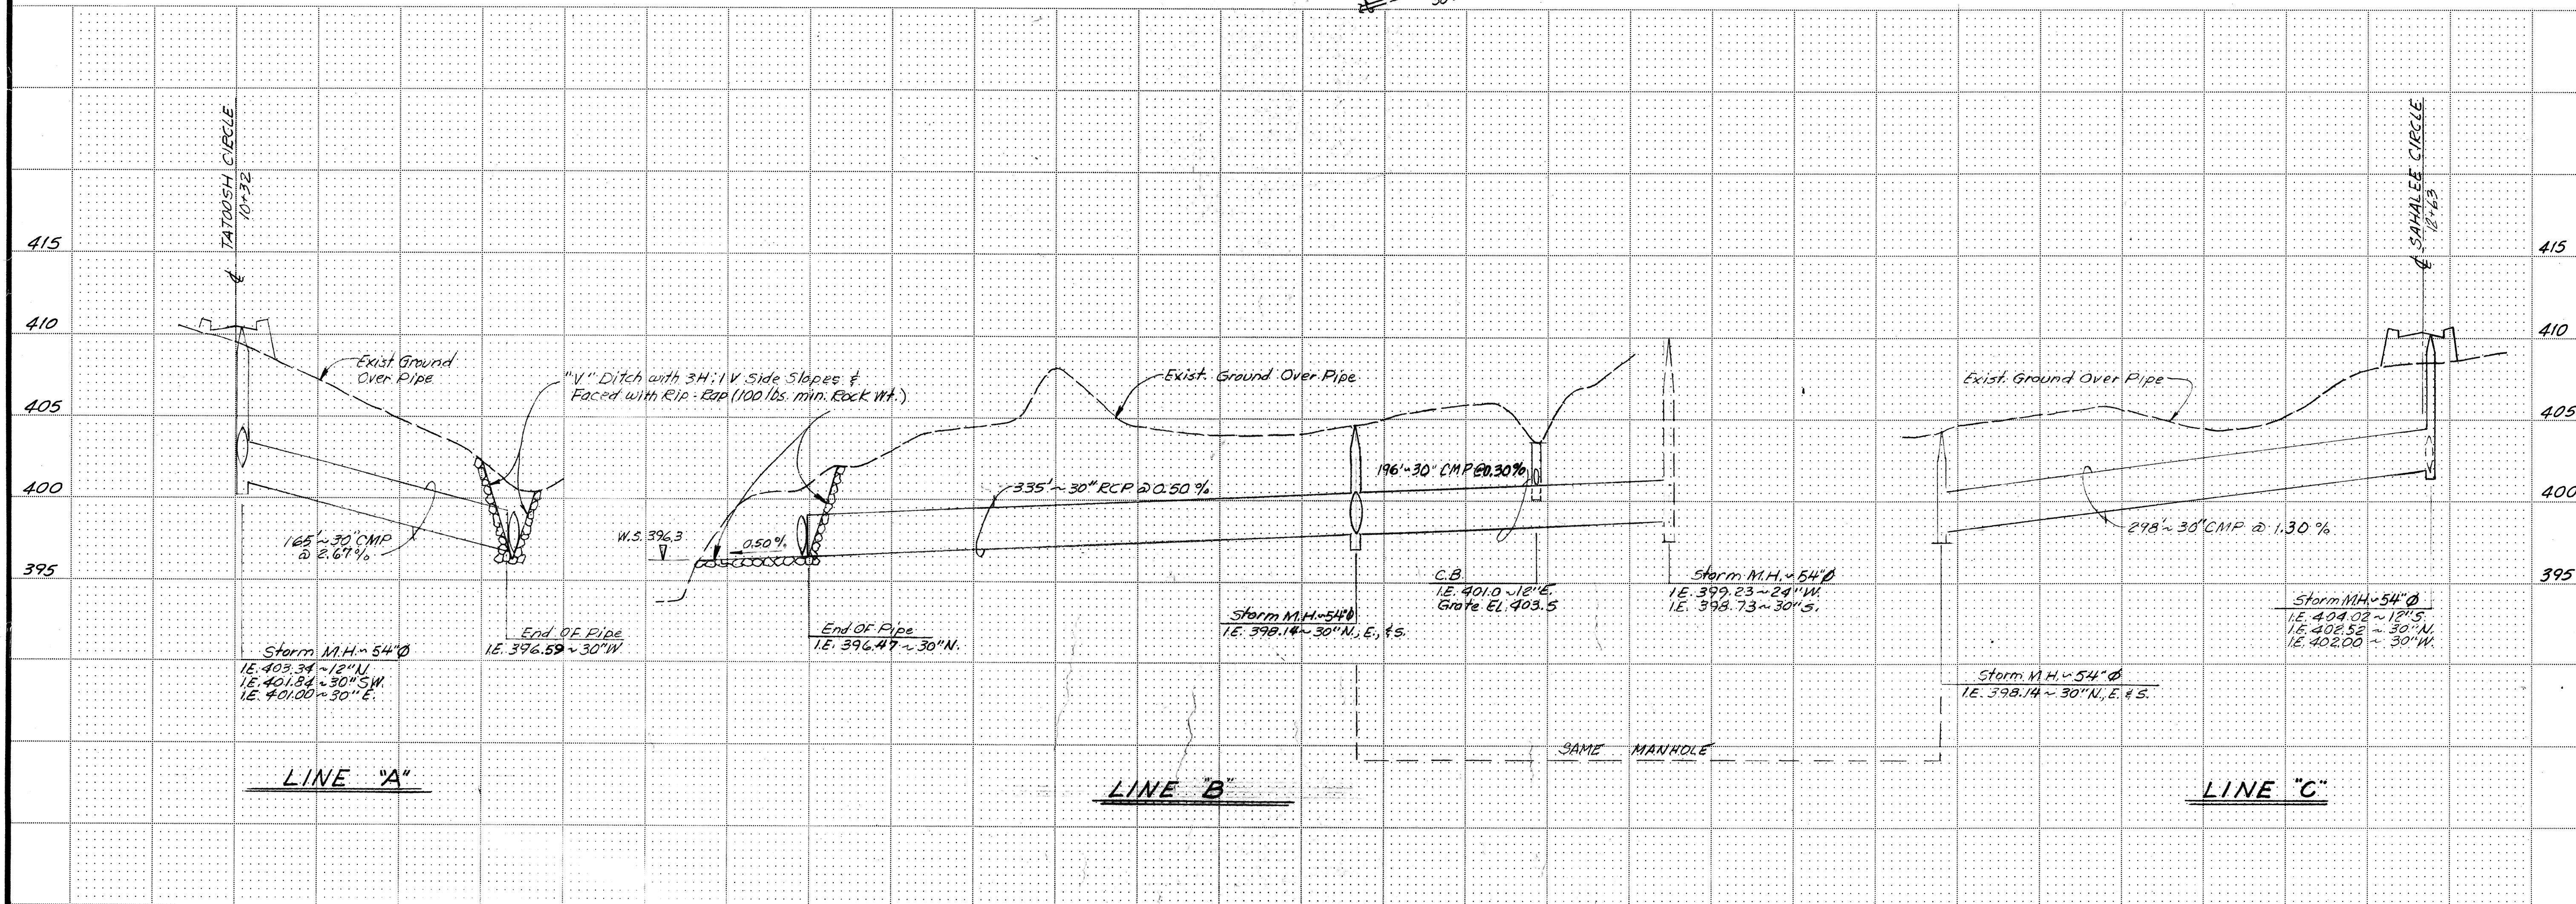

ROAD-360



Revisions

By	Date

Date: Oct. 1974
Scale: 1" = 50' V, 1" = 5' H
Designed: SWM/HWG
Drawn: HR
Checked: JH/HWG
Approved: _____

Dwg. Number
9-2090-0602-20

SHEET
14 of 23

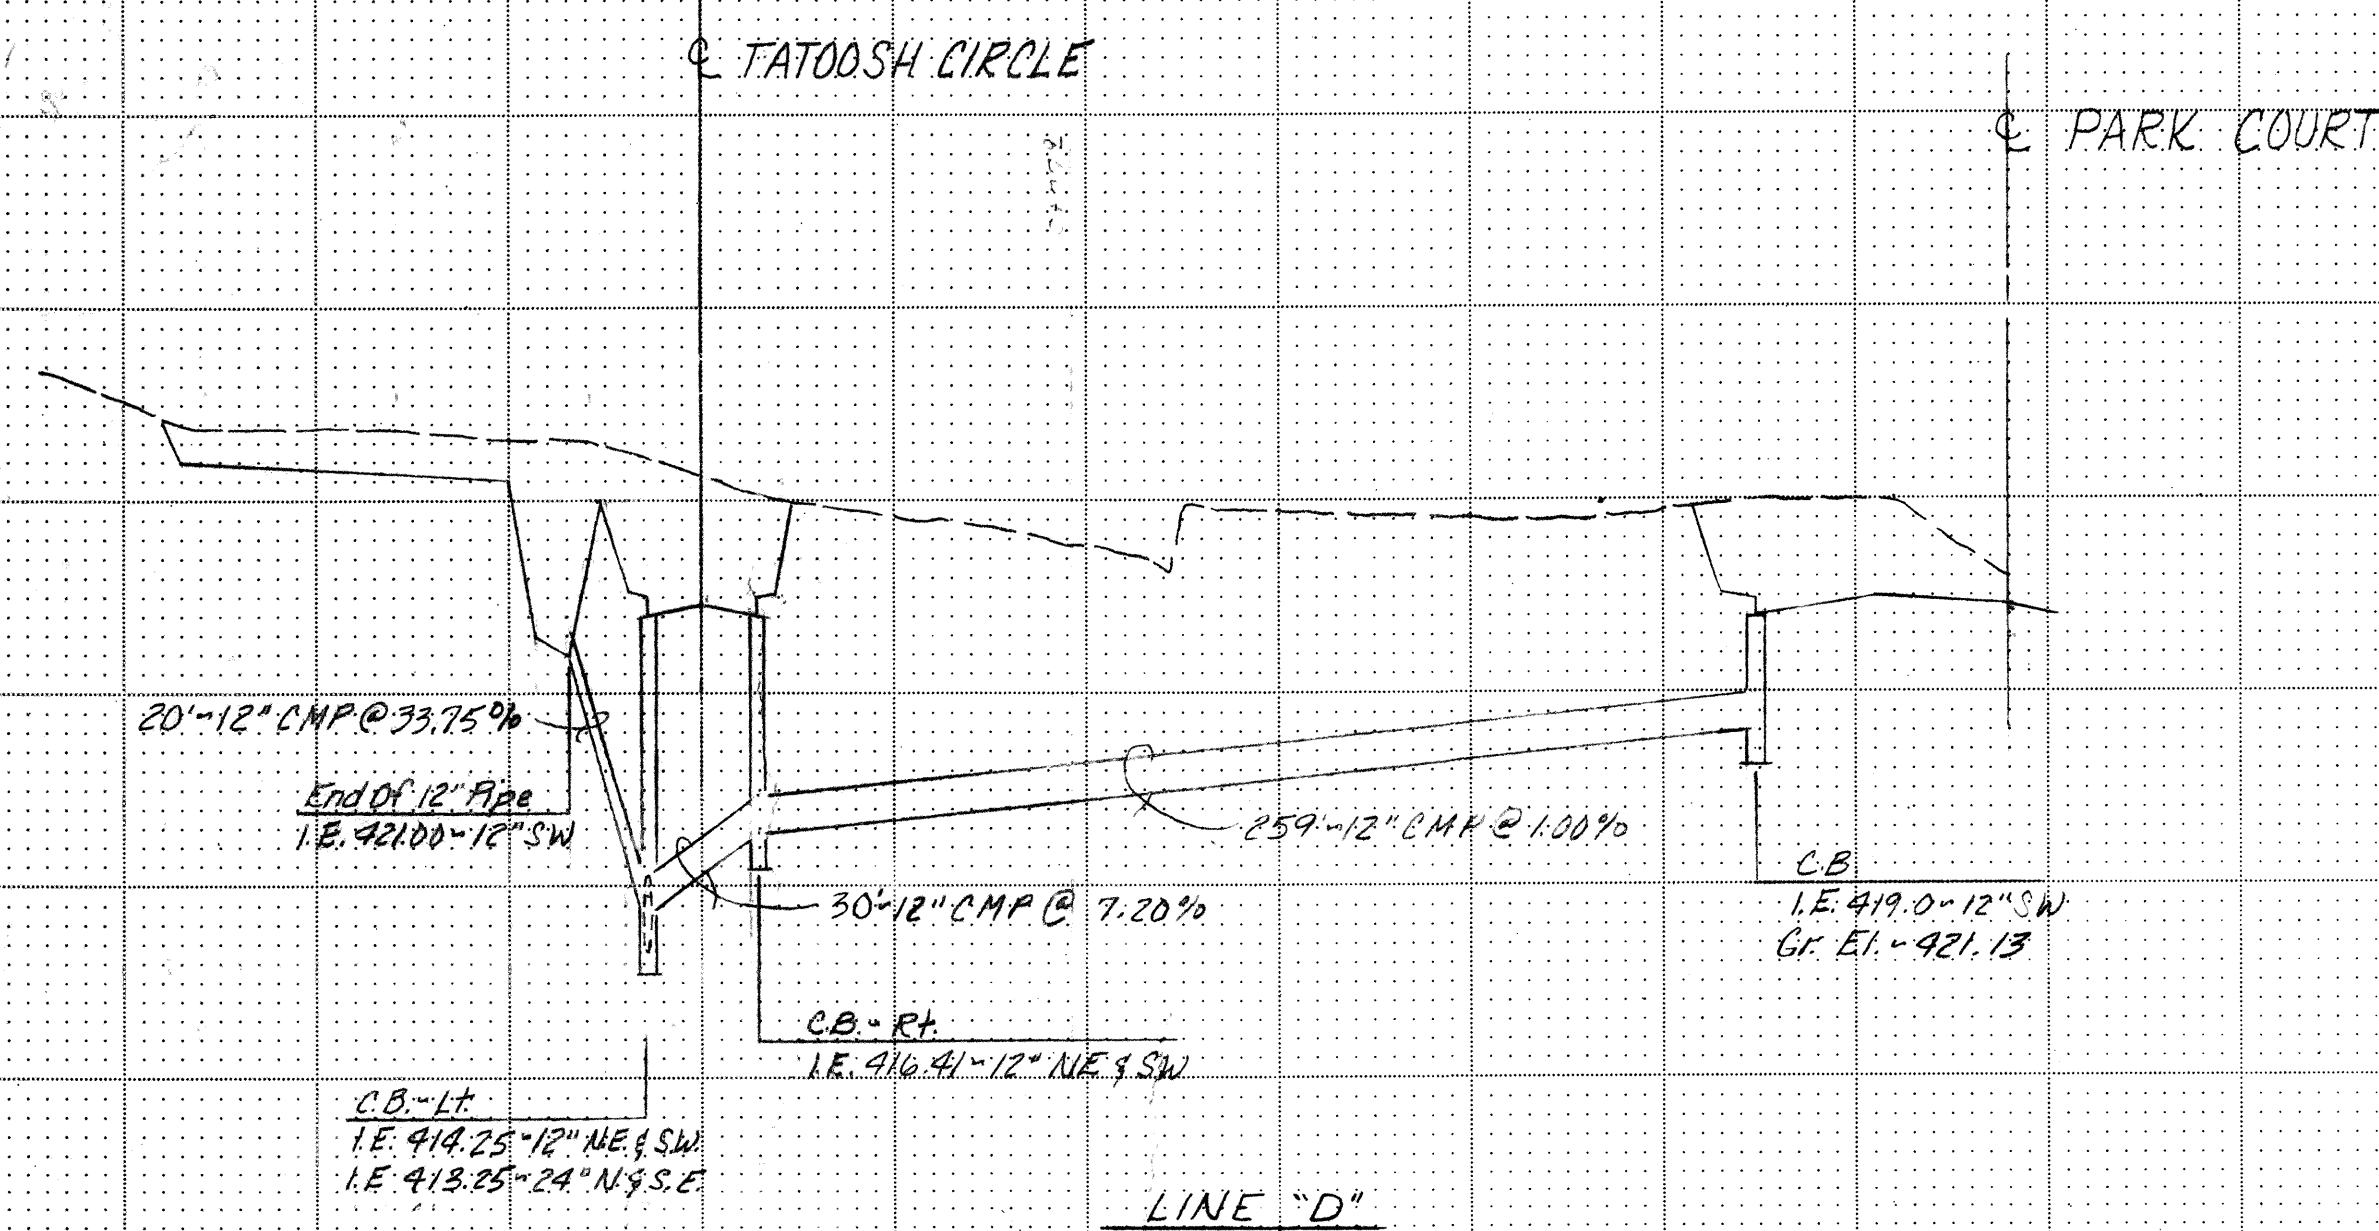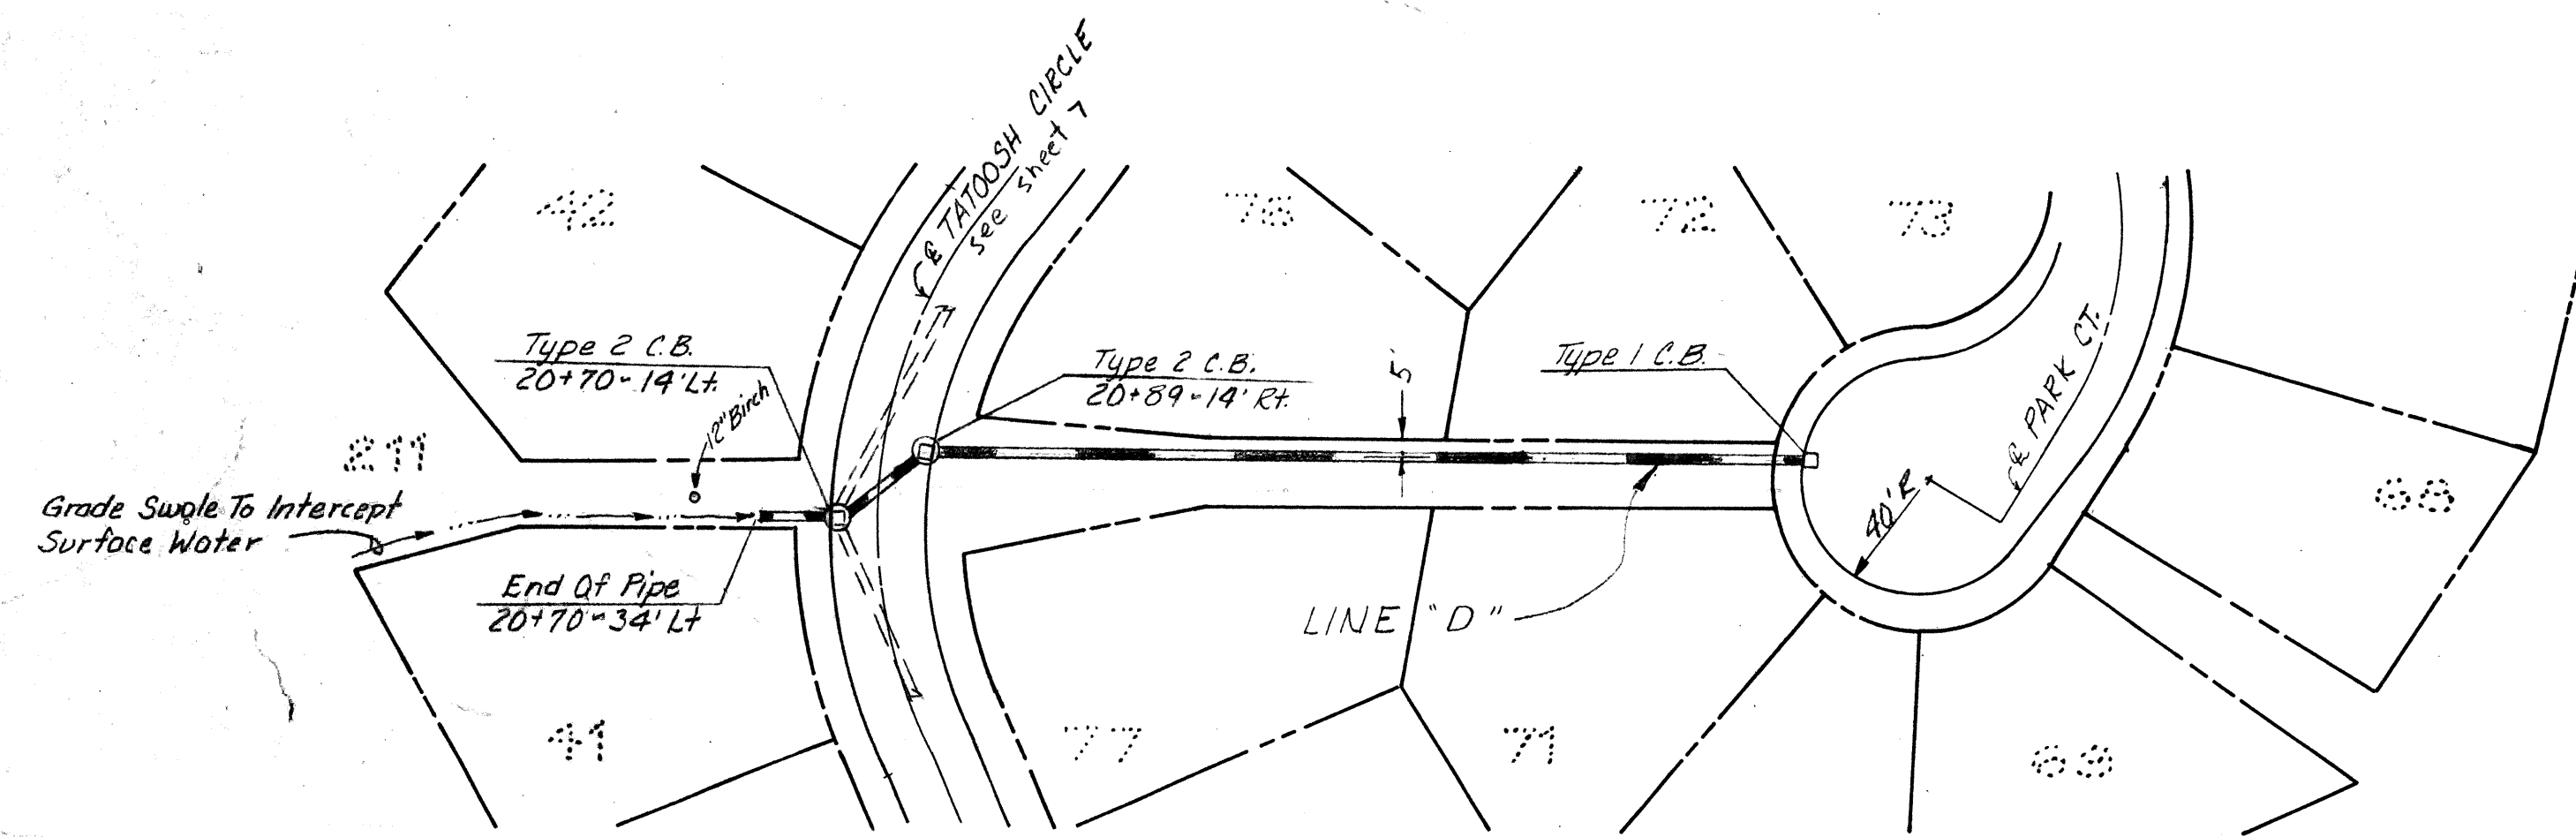

Revisions	By	Date
Date <u>10-1974</u>		
Scale <u>1" = 5' 0"</u>		
Designed <u>SWH/JH</u>		
Drawn <u>SW</u>		
Checked <u>HWG/JH</u>		
Approved		
Dwg. Number		
<u>32090-06-02 20</u>		
SHEET		
15 of 23		



W & H WILSEY & HAM, INC.

ENGINEERING • PLANNING • SURVEYING
• ENVIRONMENTAL ANALYSIS •


631 Strander Boulevard
Tukwila, Washington 98188

Telephone
(206) 248-2470



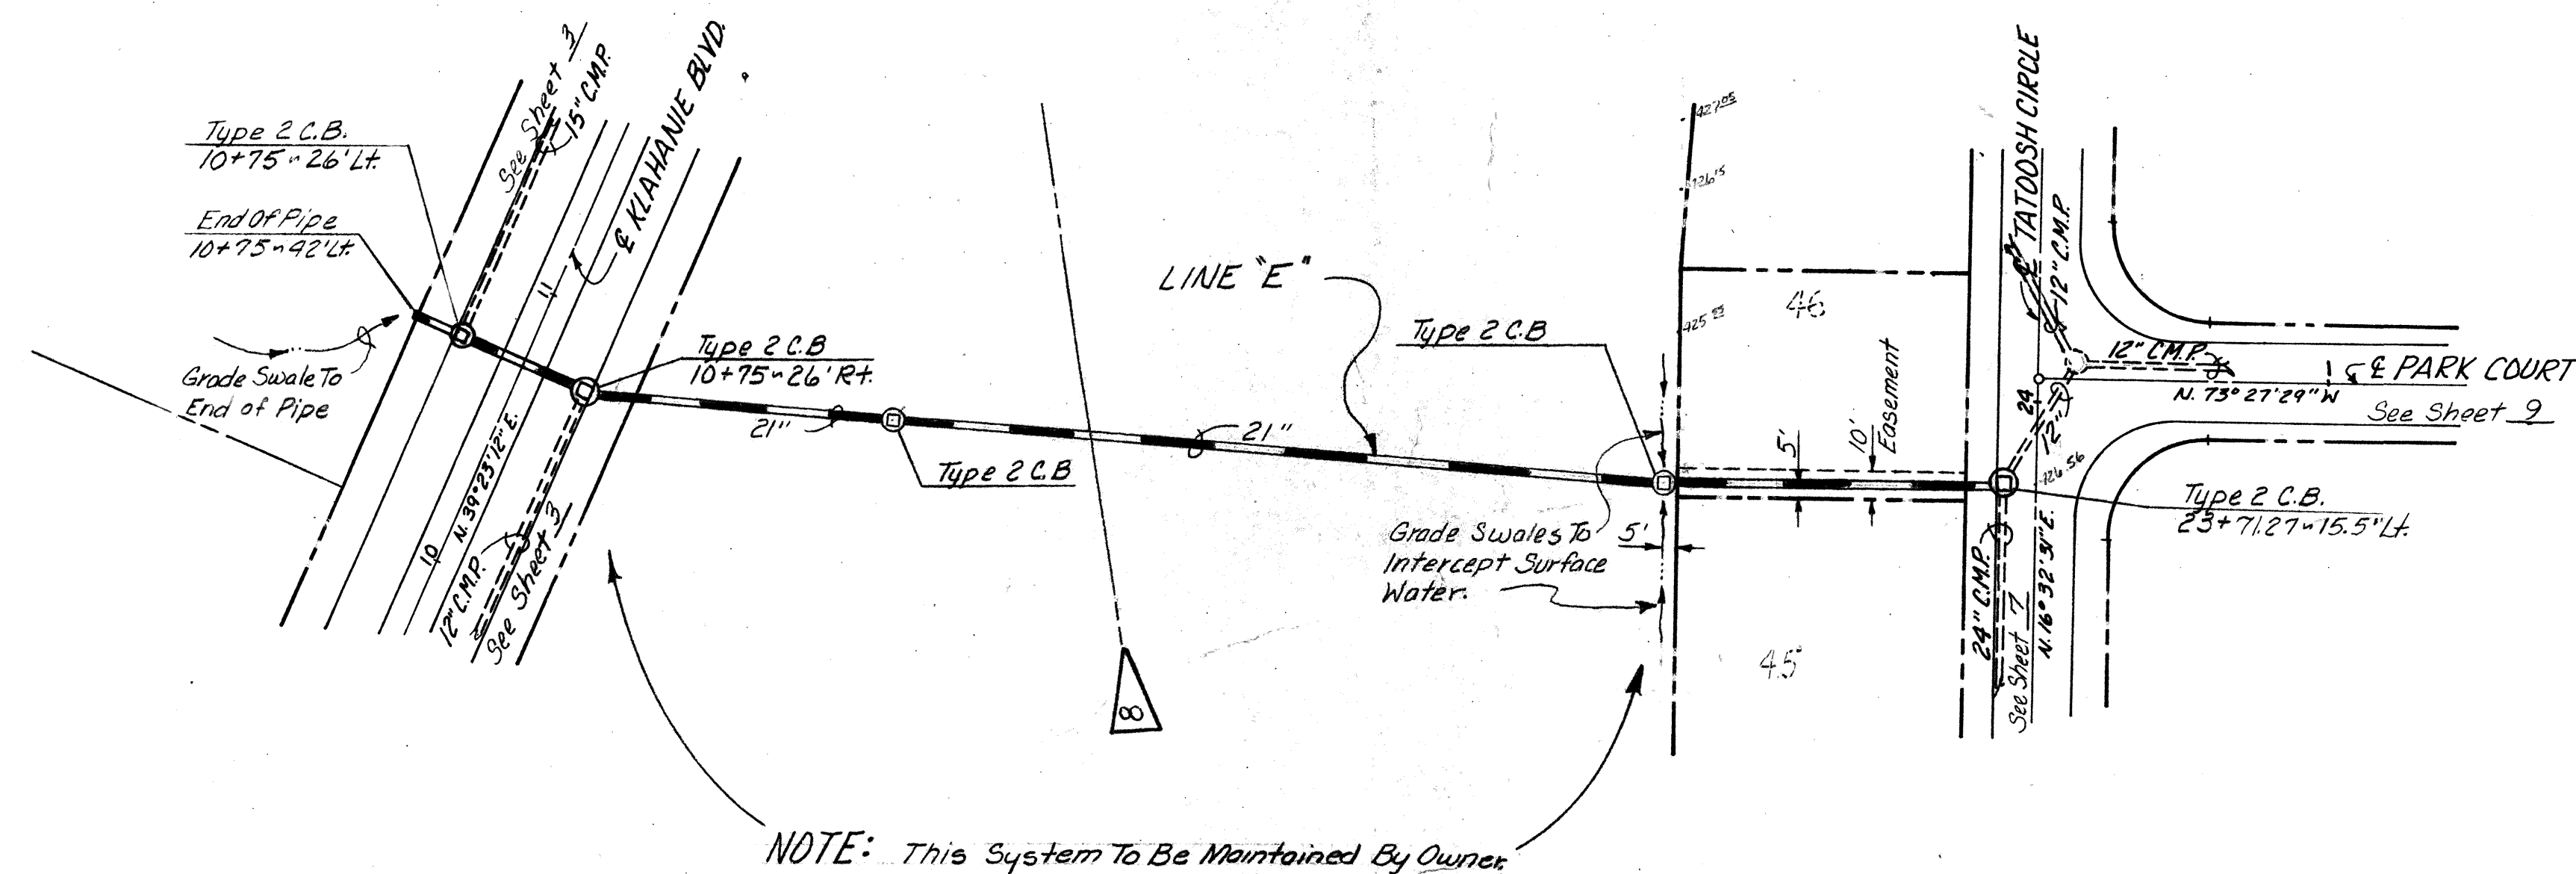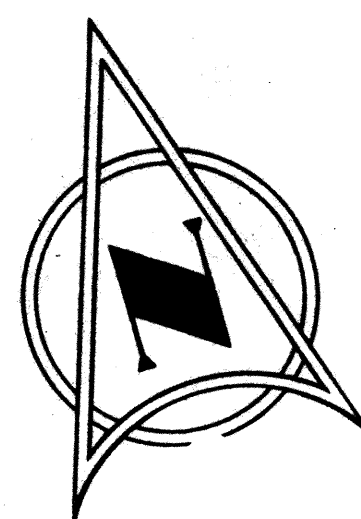

NOTE: This System To Be Maintained By Owner.

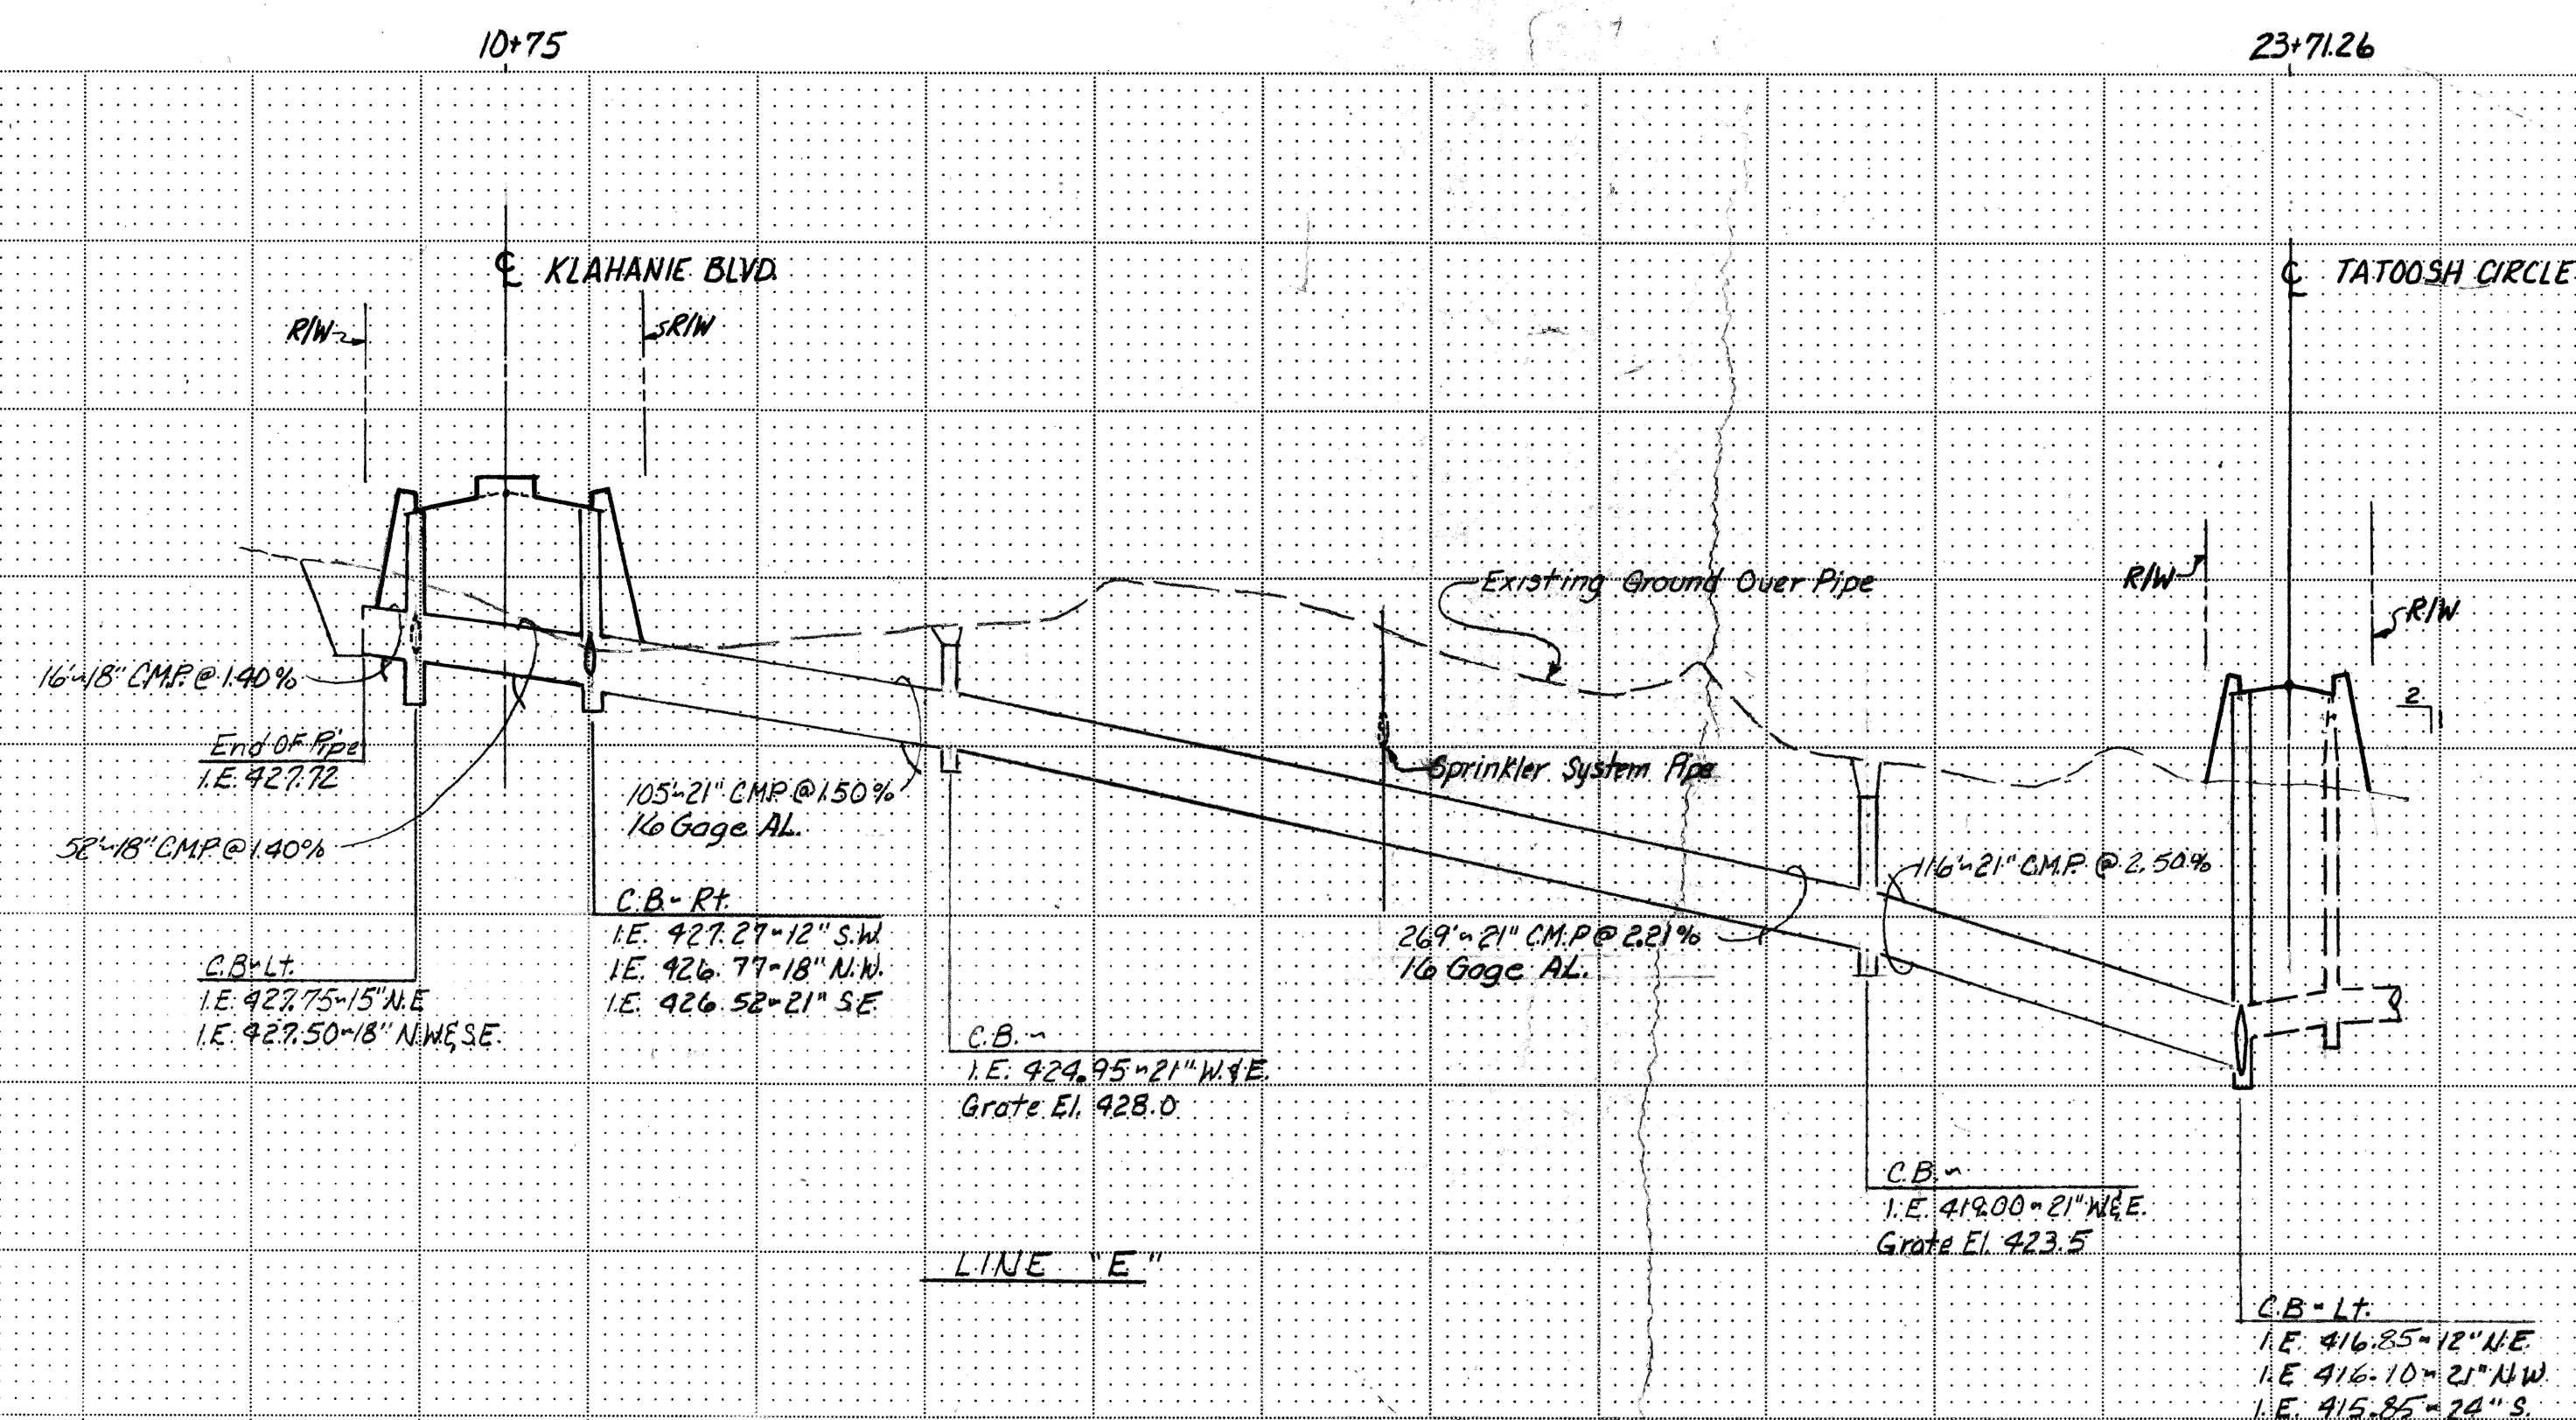

ROAD- 362

APPROVED FOR
CONSTRUCTION BY Harry D. Martin 1/31/75
HARRY D. MARTIN
SHOROKISH COUNTY ENGINEER

W_{&H}
WILSEY & HAM, INC.

ENGINEERING • PLANNING • SURVEYING
• ENVIRONMENTAL ANALYSIS •

631 Strander Boulevard
Tukwila Washington 98188
Telephone (206) 248-2470

KLAHANIE DIVISION I
OFF-SITE STORM DRAINAGE



•

[illegible]

Dwg. Number
3-2090-06


SHEET
16 of 23

01

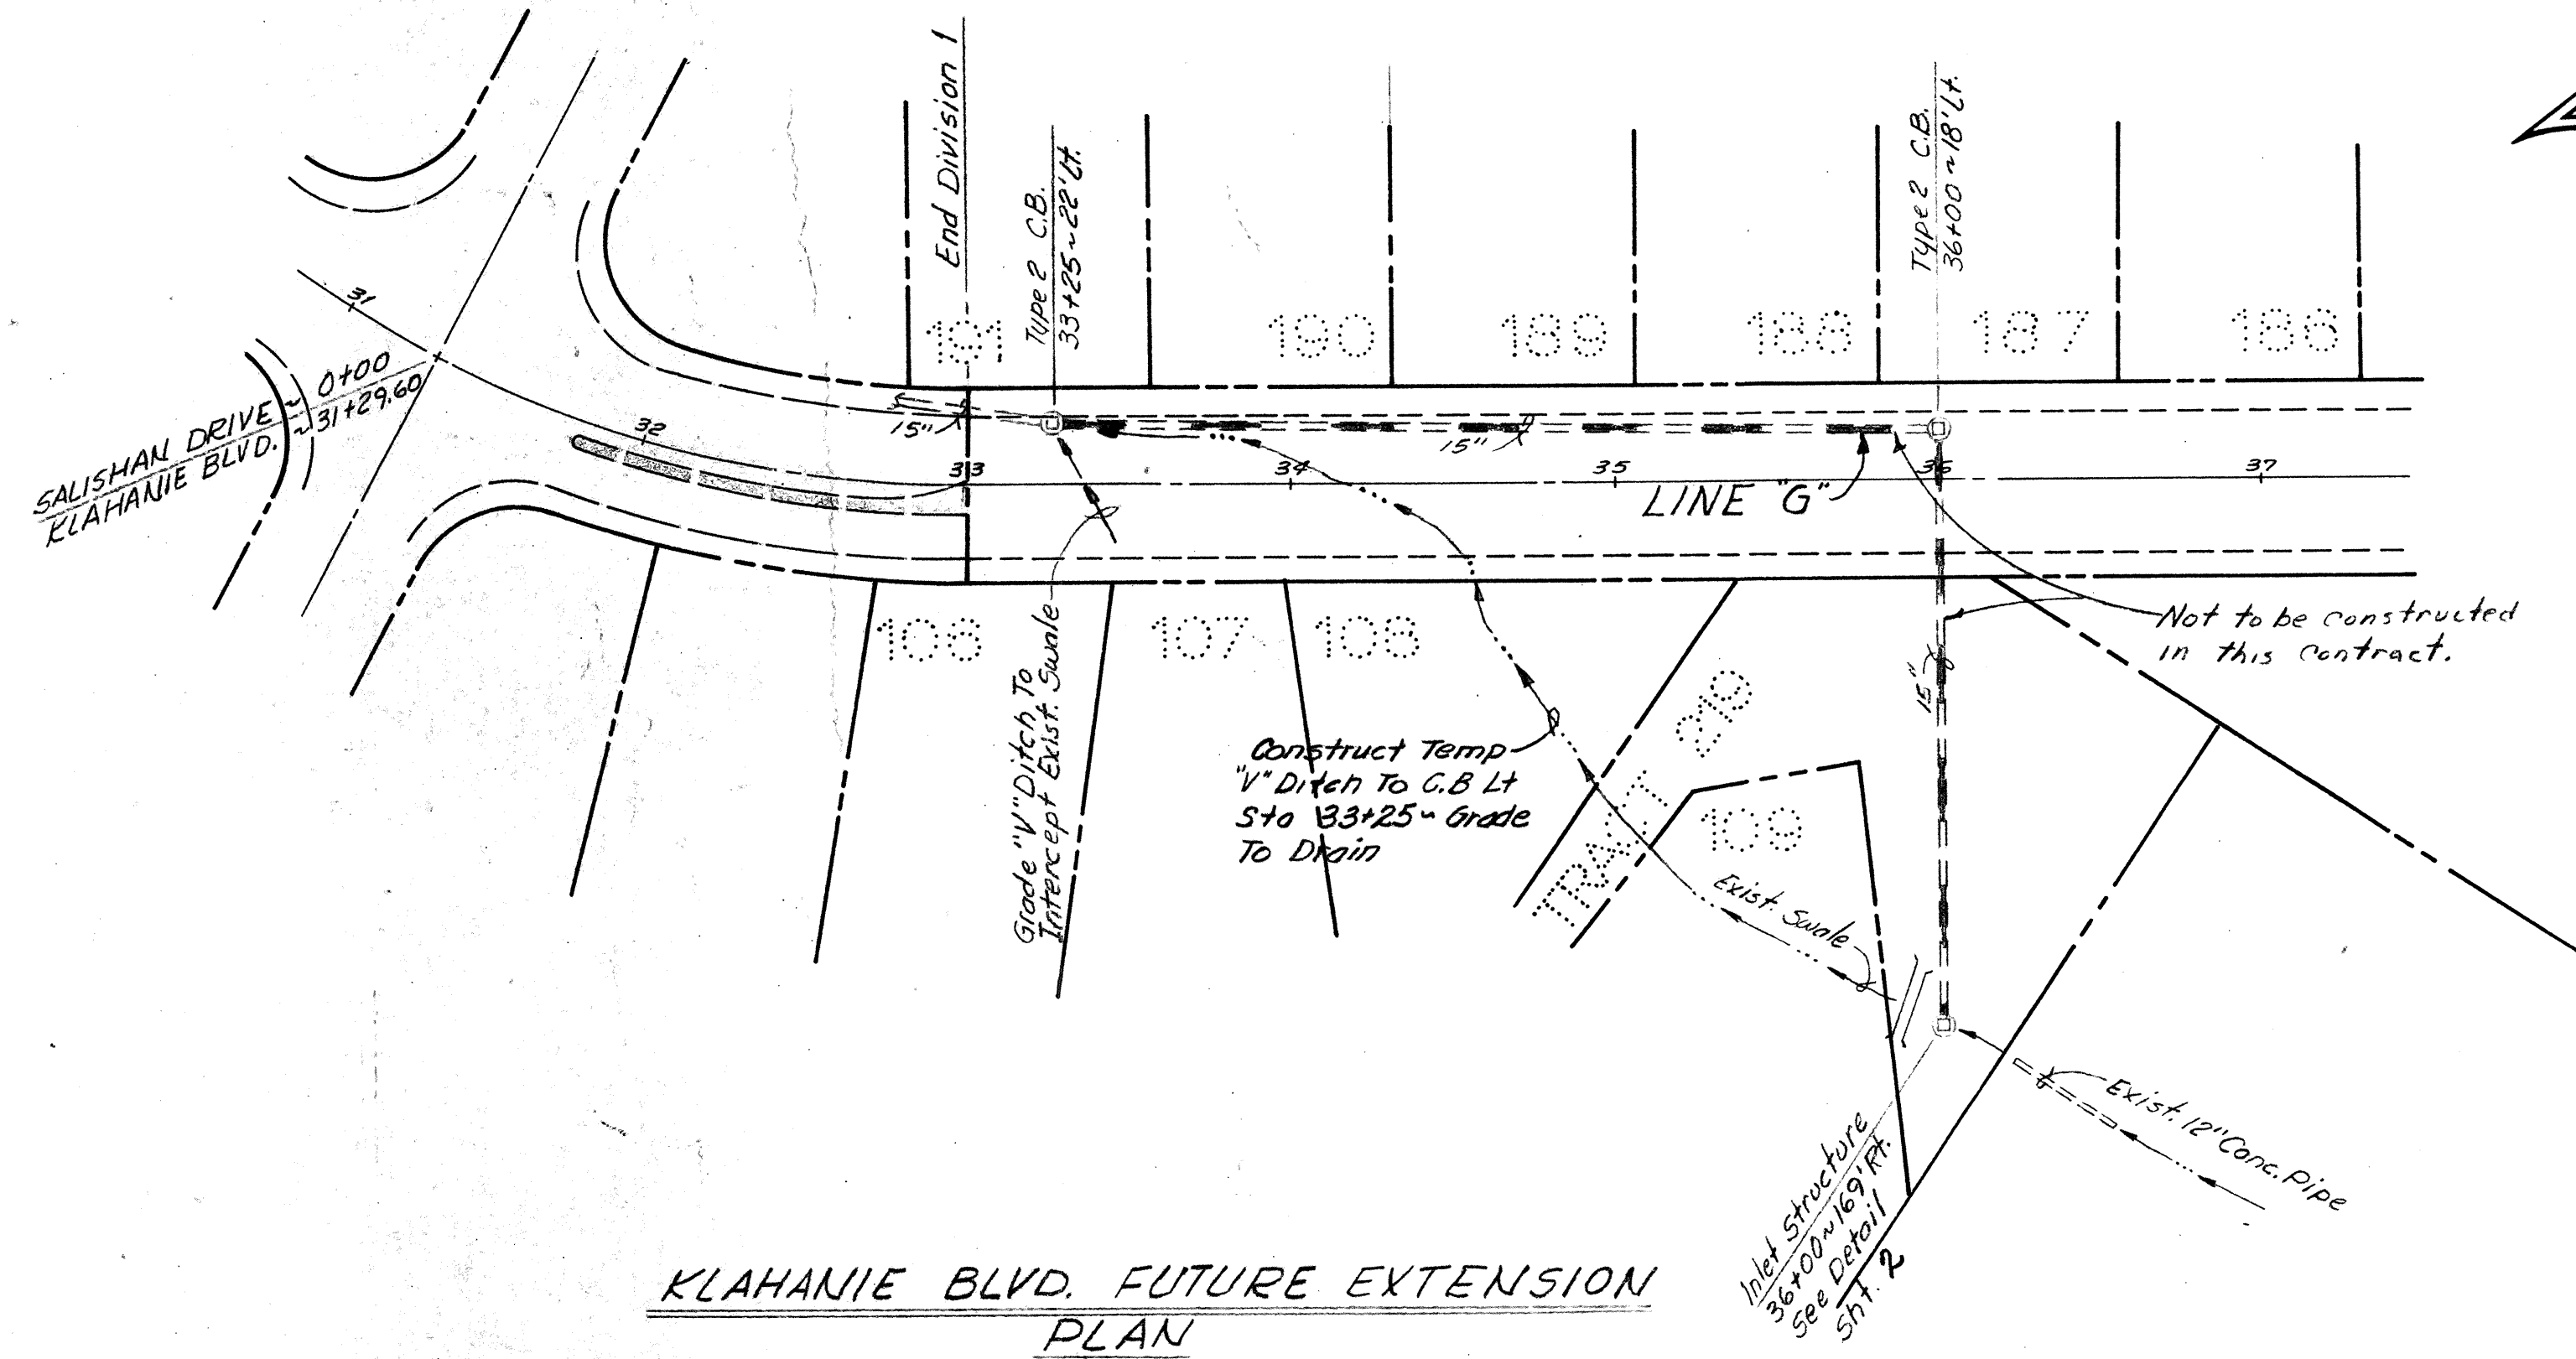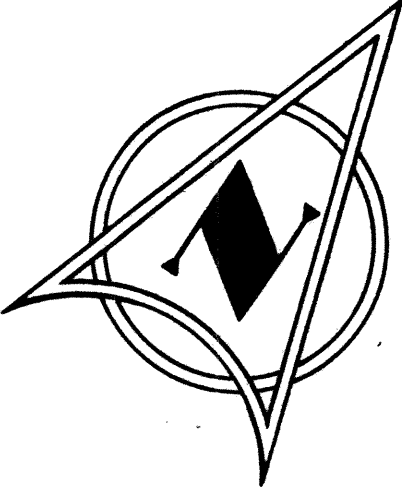

KLAHANIE BLVD. FUTURE EXTENSION
PLAN

PROFILE
LINE "G"

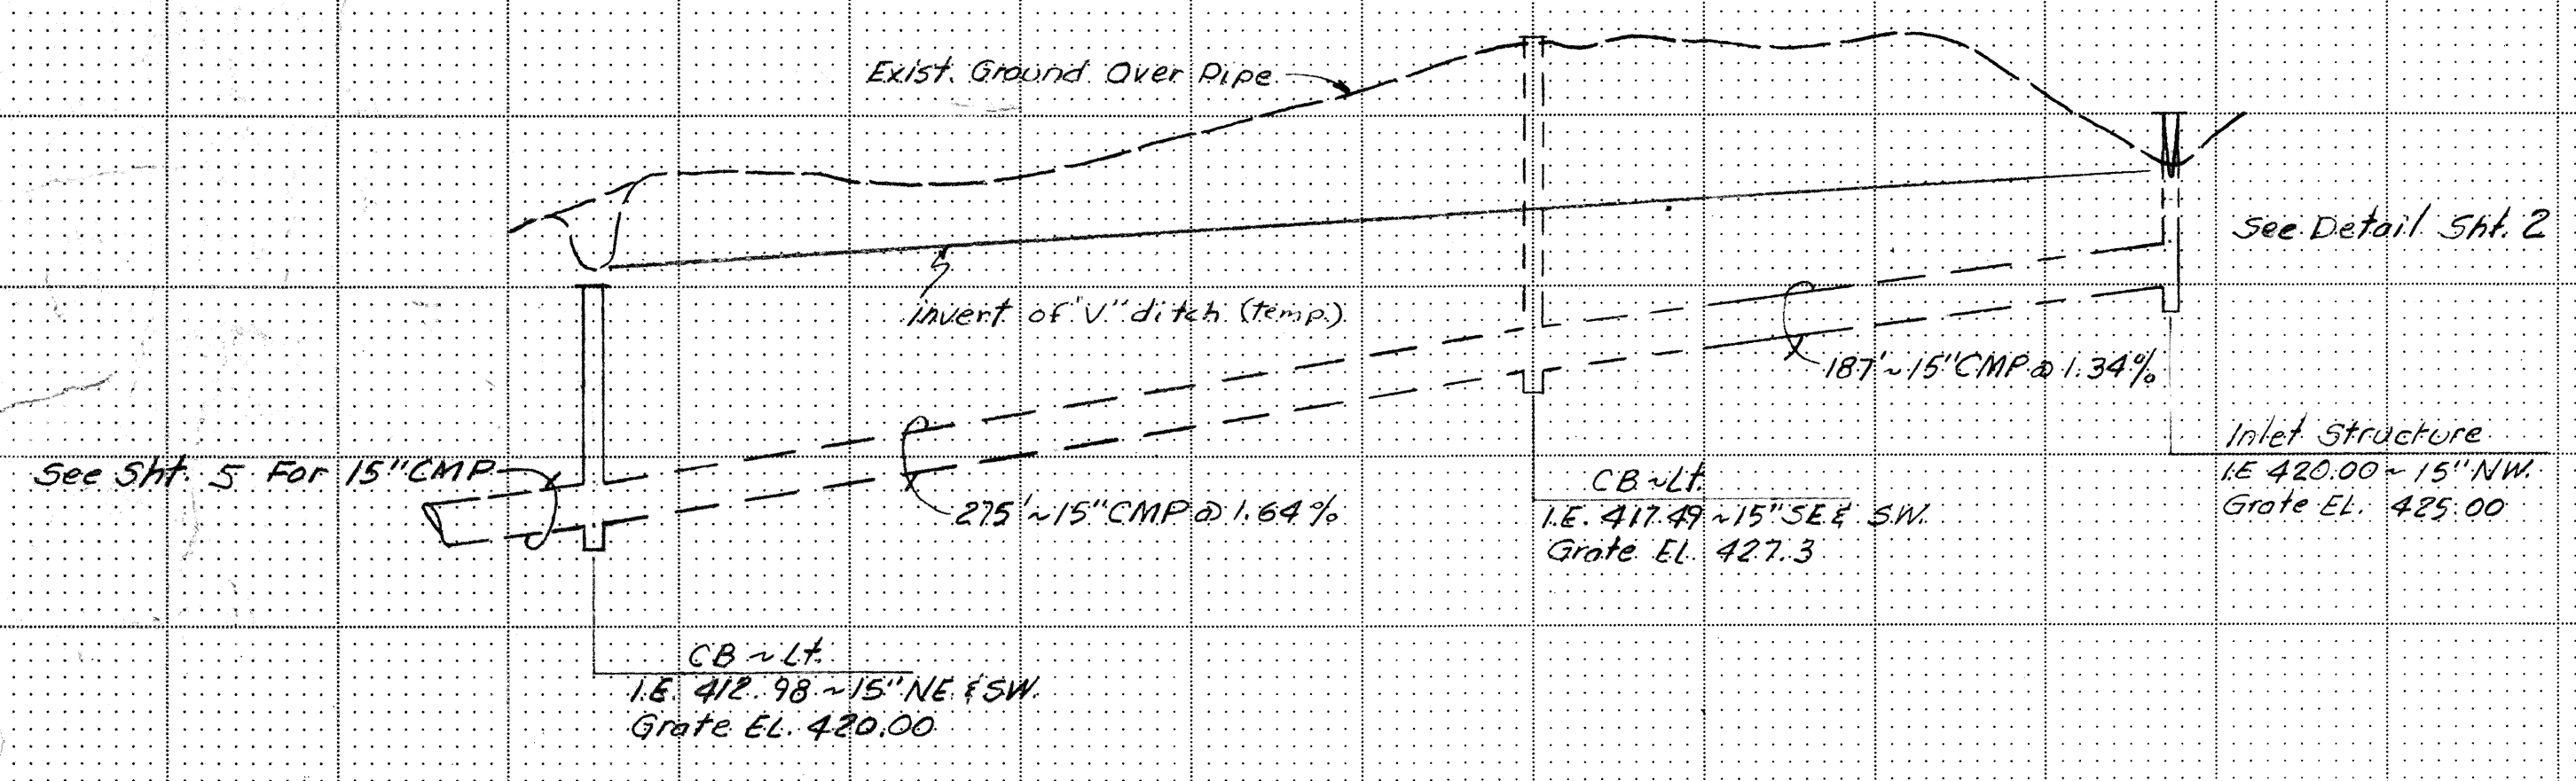

APPROVED FOR
CONSTRUCTION BY Harry D. Martin 1/31/75
HARRY D. MARTIN
SNOHOMISH COUNTY ENGINEER



W & H
WILSEY & HAM, INC.
ENGINEERING • PLANNING • SURVEYING
• ENVIRONMENTAL ANALYSIS •
631 Strander Boulevard
Tukwila, Washington 98188
Telephone
(206) 248-2470

OFF-SITE STORM DRAINAGE

Figure 1







ate OCT 1974
 scale 1" = 50'
 designed S.W.M. / JH
 drawn HR.
 checked JH / HWG
 approved _____

Dwg. Number
-2090-0602-20

SHEET


17 of 23

ROAD - 363

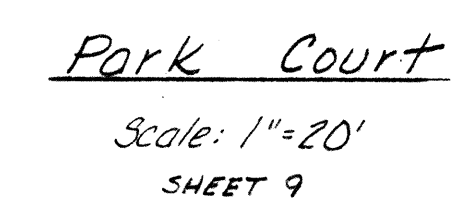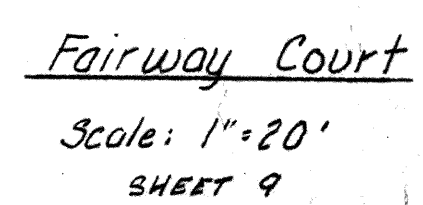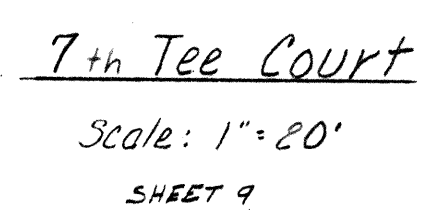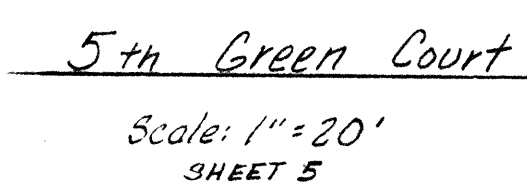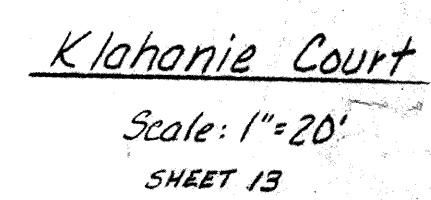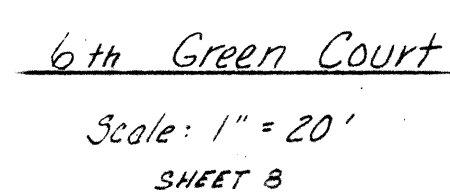

NOTE: Elev's Shown Are Gutter Line Elev's.

ROAD-366,

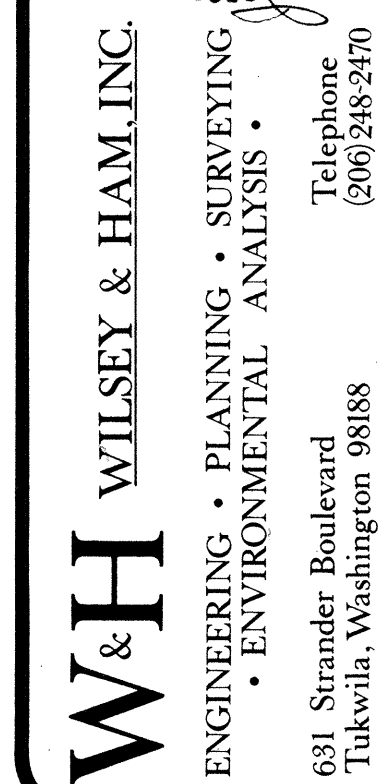

APPROVED FOR
CONSTRUCTION BY Narry D. Martine 1/31/75
HARRY D. MARTIN
SNOHOMISH COUNTY ENGINEER

KLAHANIE DIVISION I

MISCELLANEOUS CUL-DE-SAC DETAILS

Enochian County

Divisione P. S. Date

Date 11-74
Scale 1" = 20'
Designed HWG
Drawn PJ
Checked _____
Approved _____



Dwg. Number
3-2090-0602-Z

SHEET

20 of **23**


100

CURB RETURN			
Curb	Δ	R	L
A	81° 33' 34"	55.00	78.29'
B	76° 10' 19"	55.00	73.12'

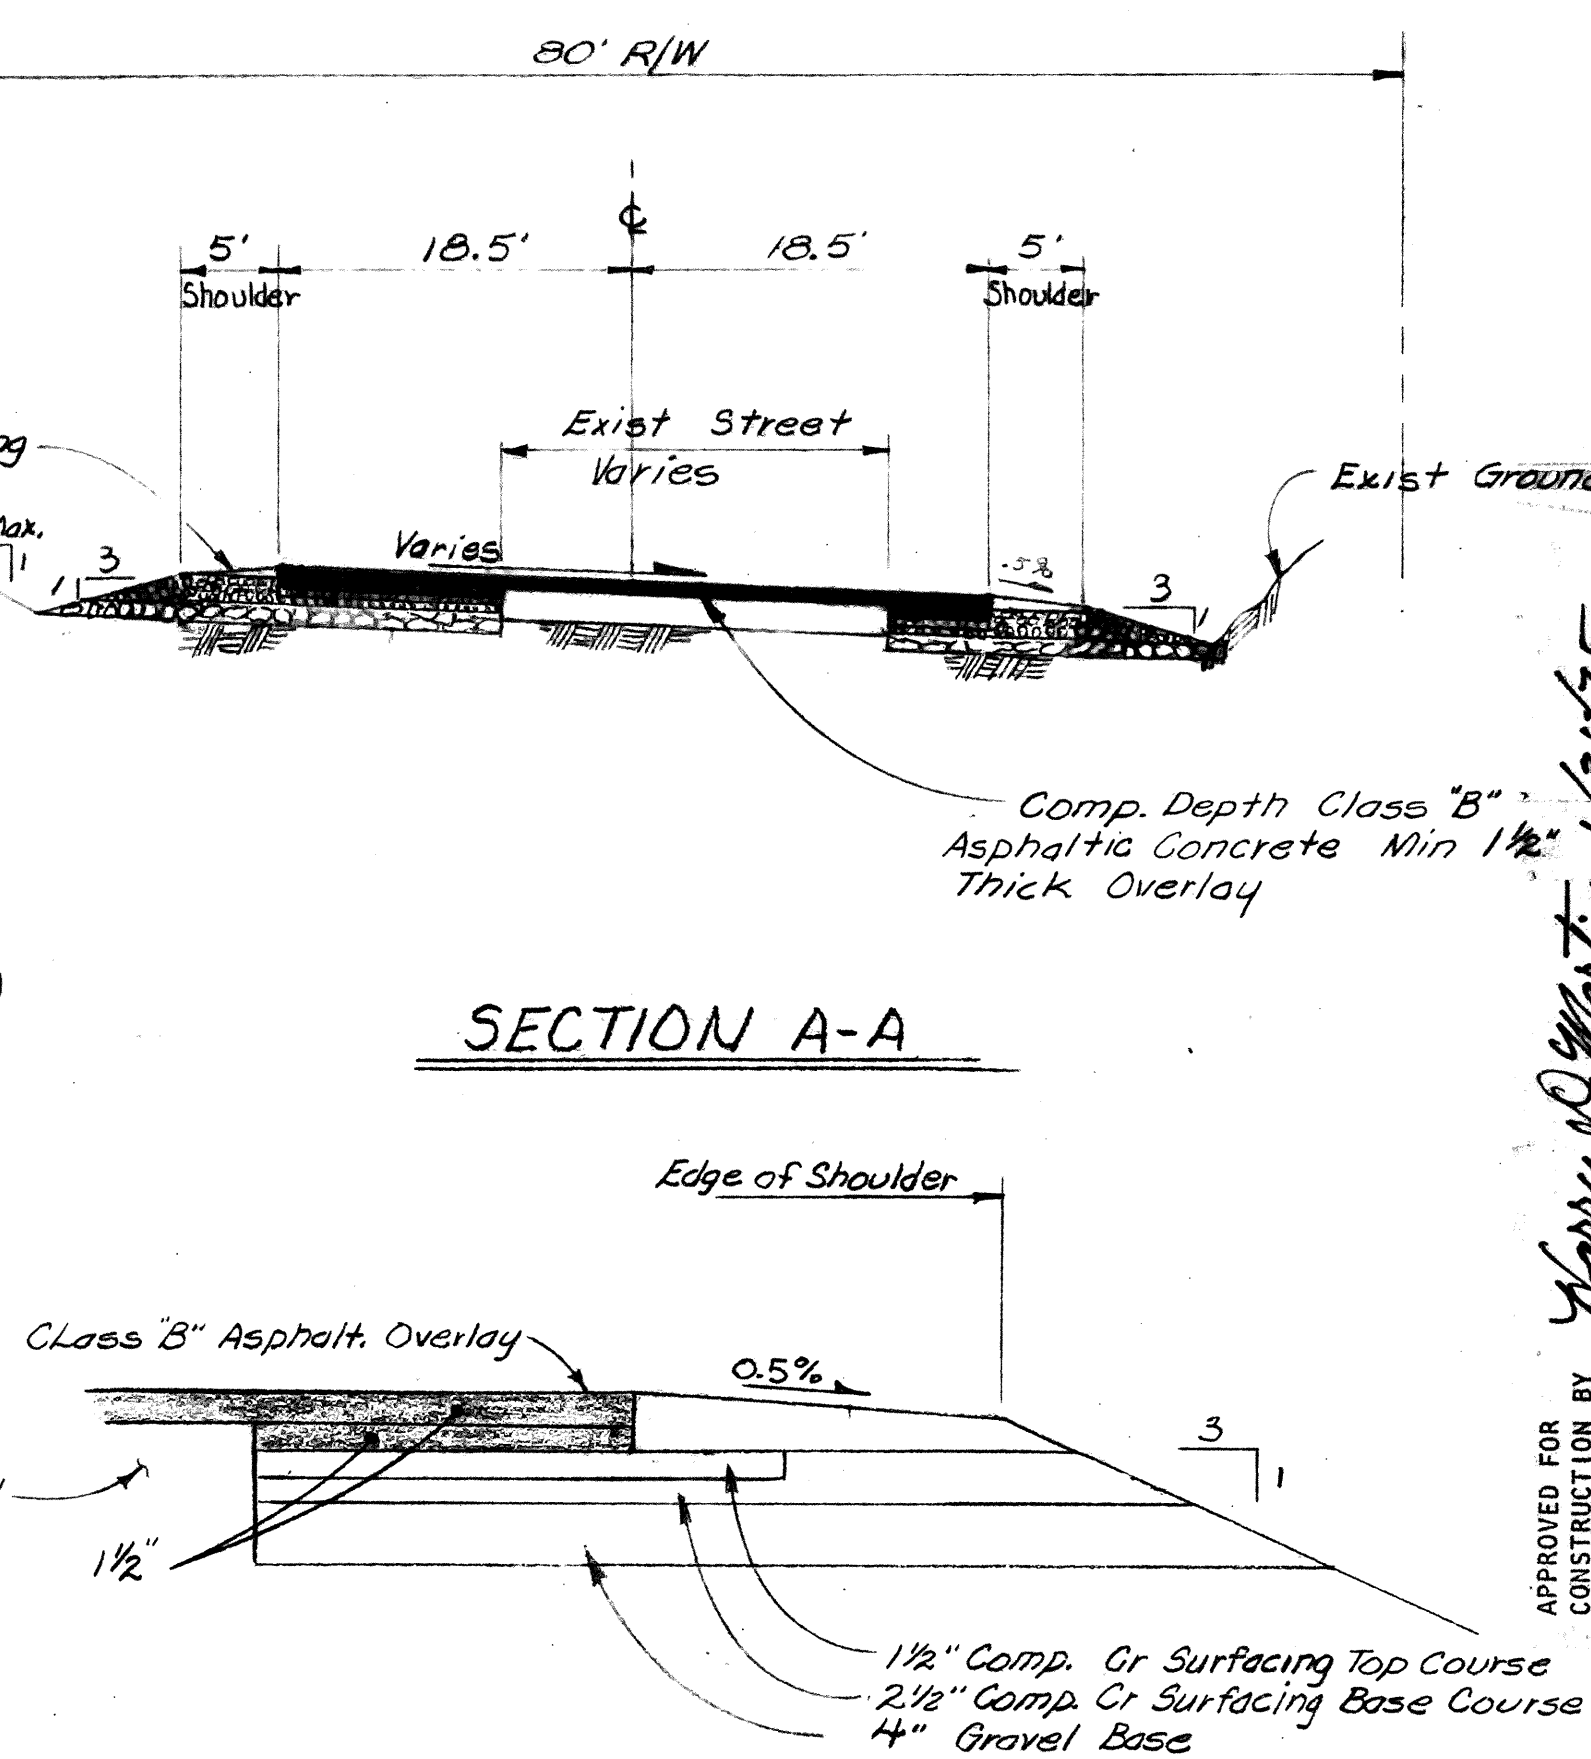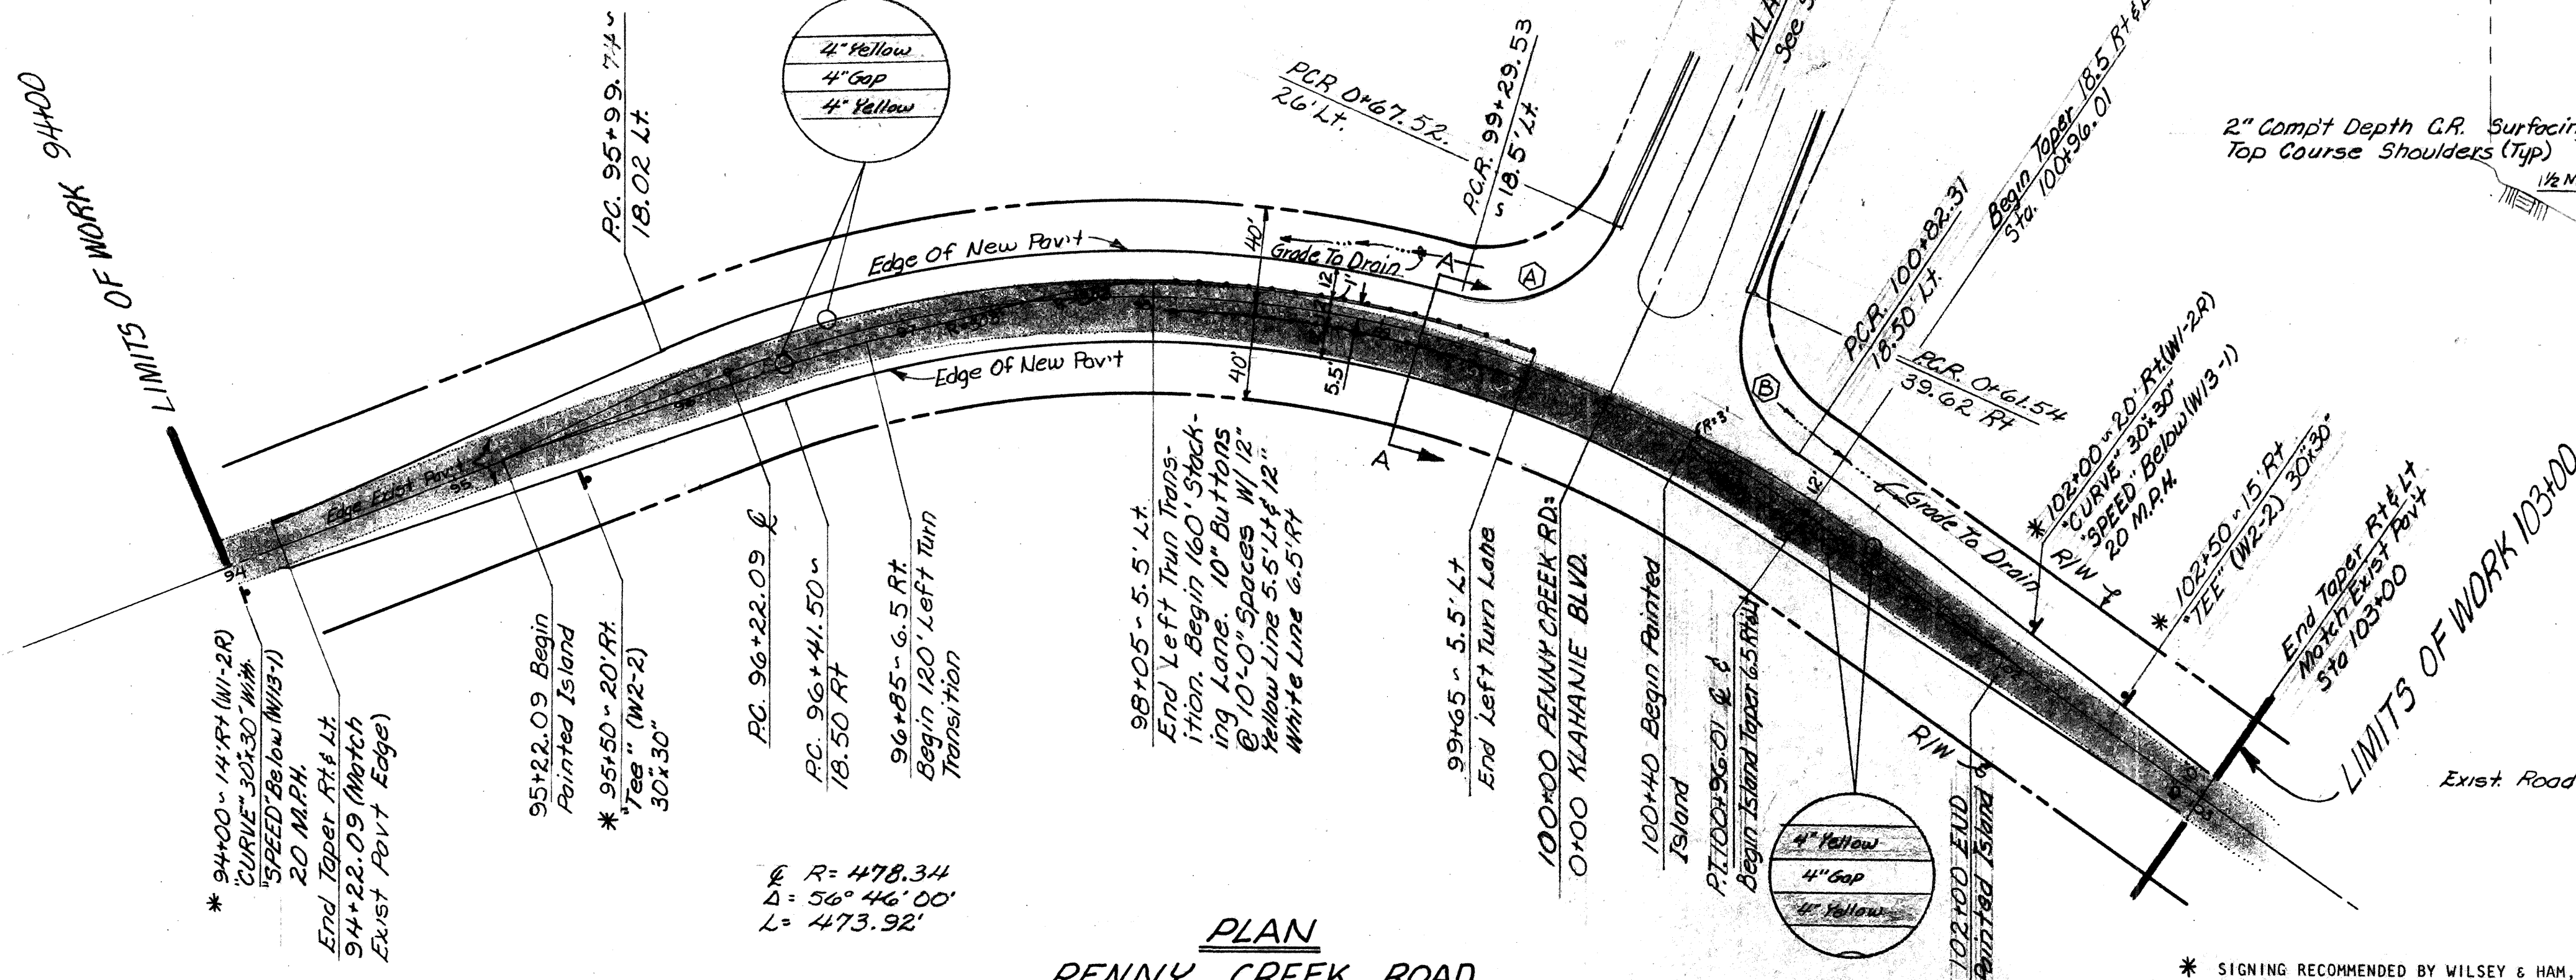

* SIGNING RECOMMENDED BY WILSEY & HAM, INC. TO BE APPROVED AND INSTALLED BY SNOHOMISH COUNTY.


APPROVED FOR CONSTRUCTION BY
HARRY S. MARTIN
SNOHOMISH COUNTY ENGINEER

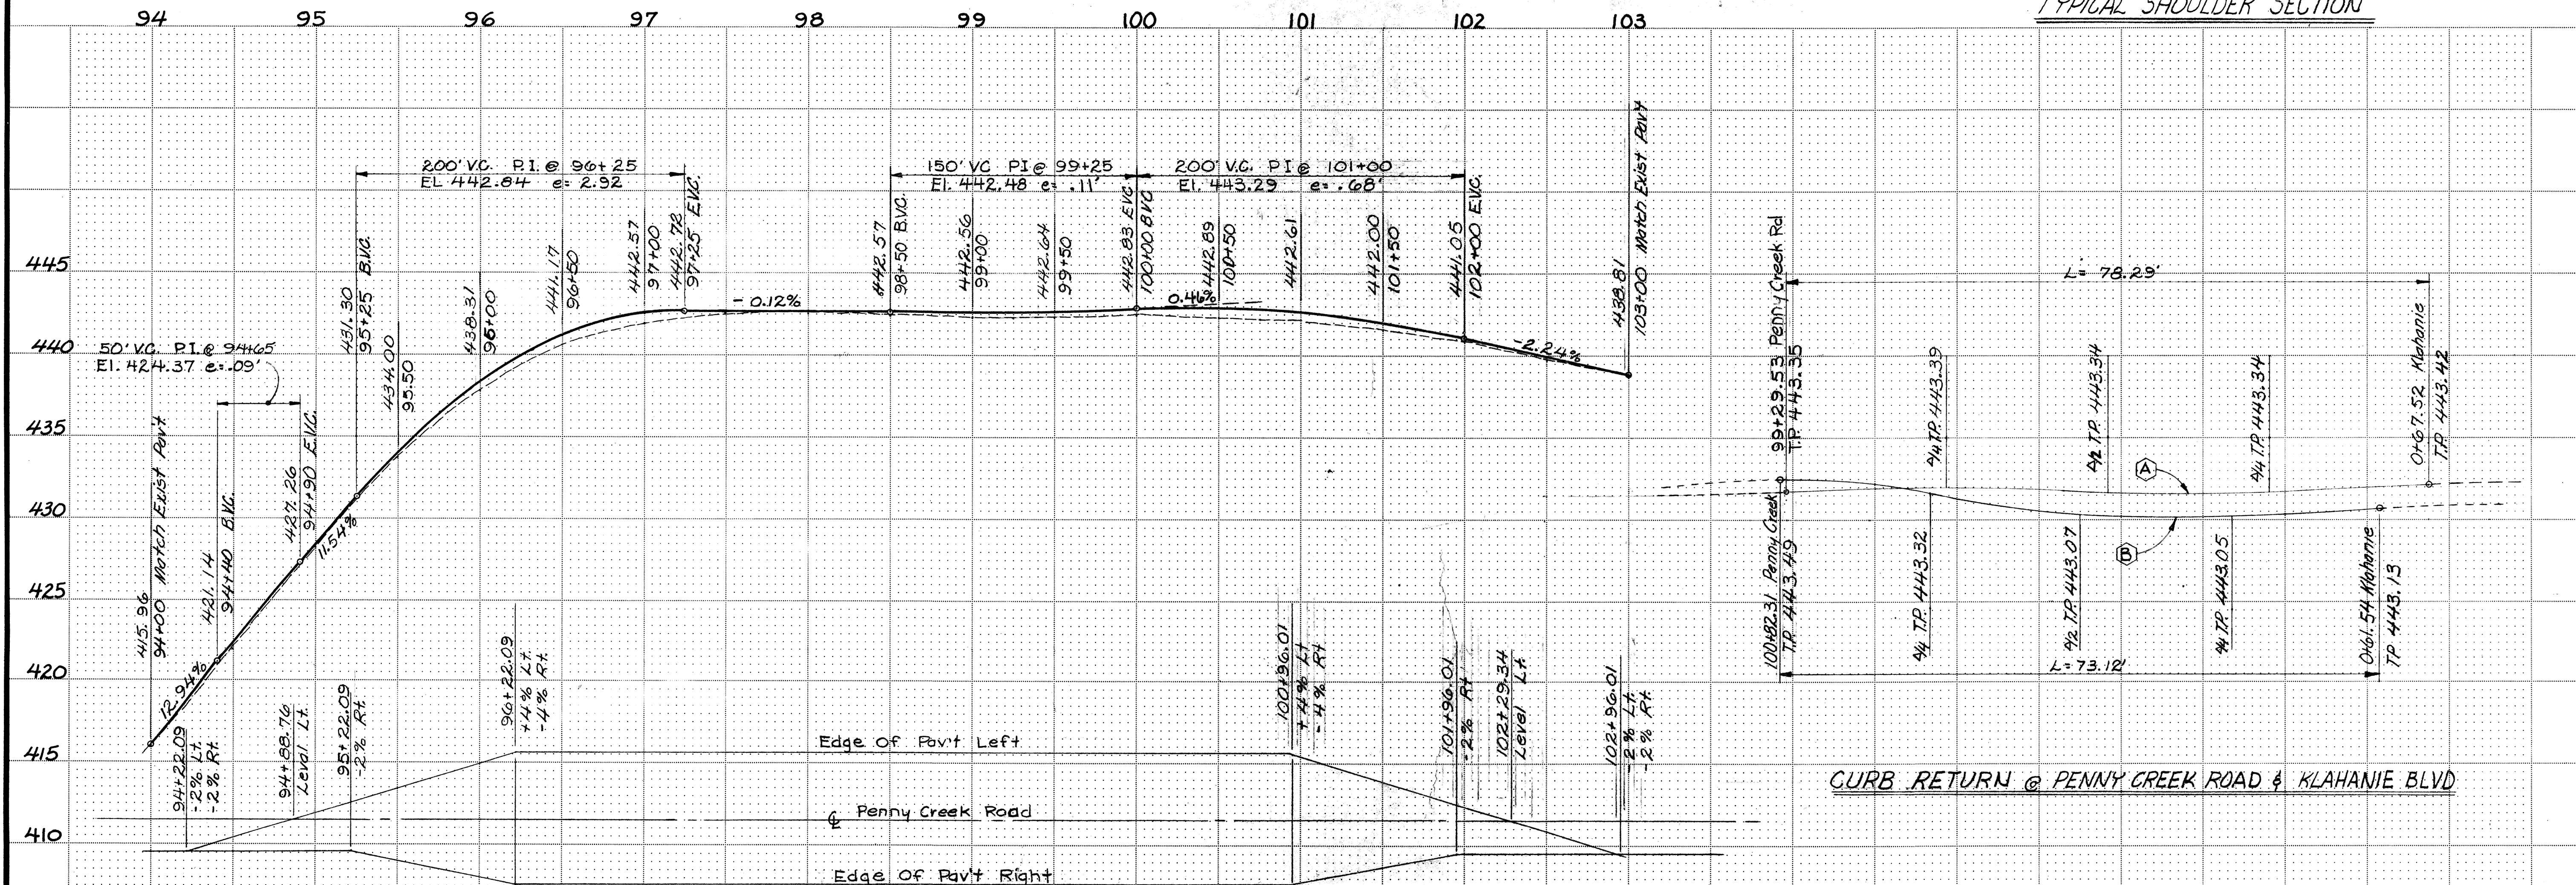

CURB RETURN @ PENNY CREEK ROAD & KLAHANIE BLVD

SUPERELEVATION DIAGRAM

ROAD-367

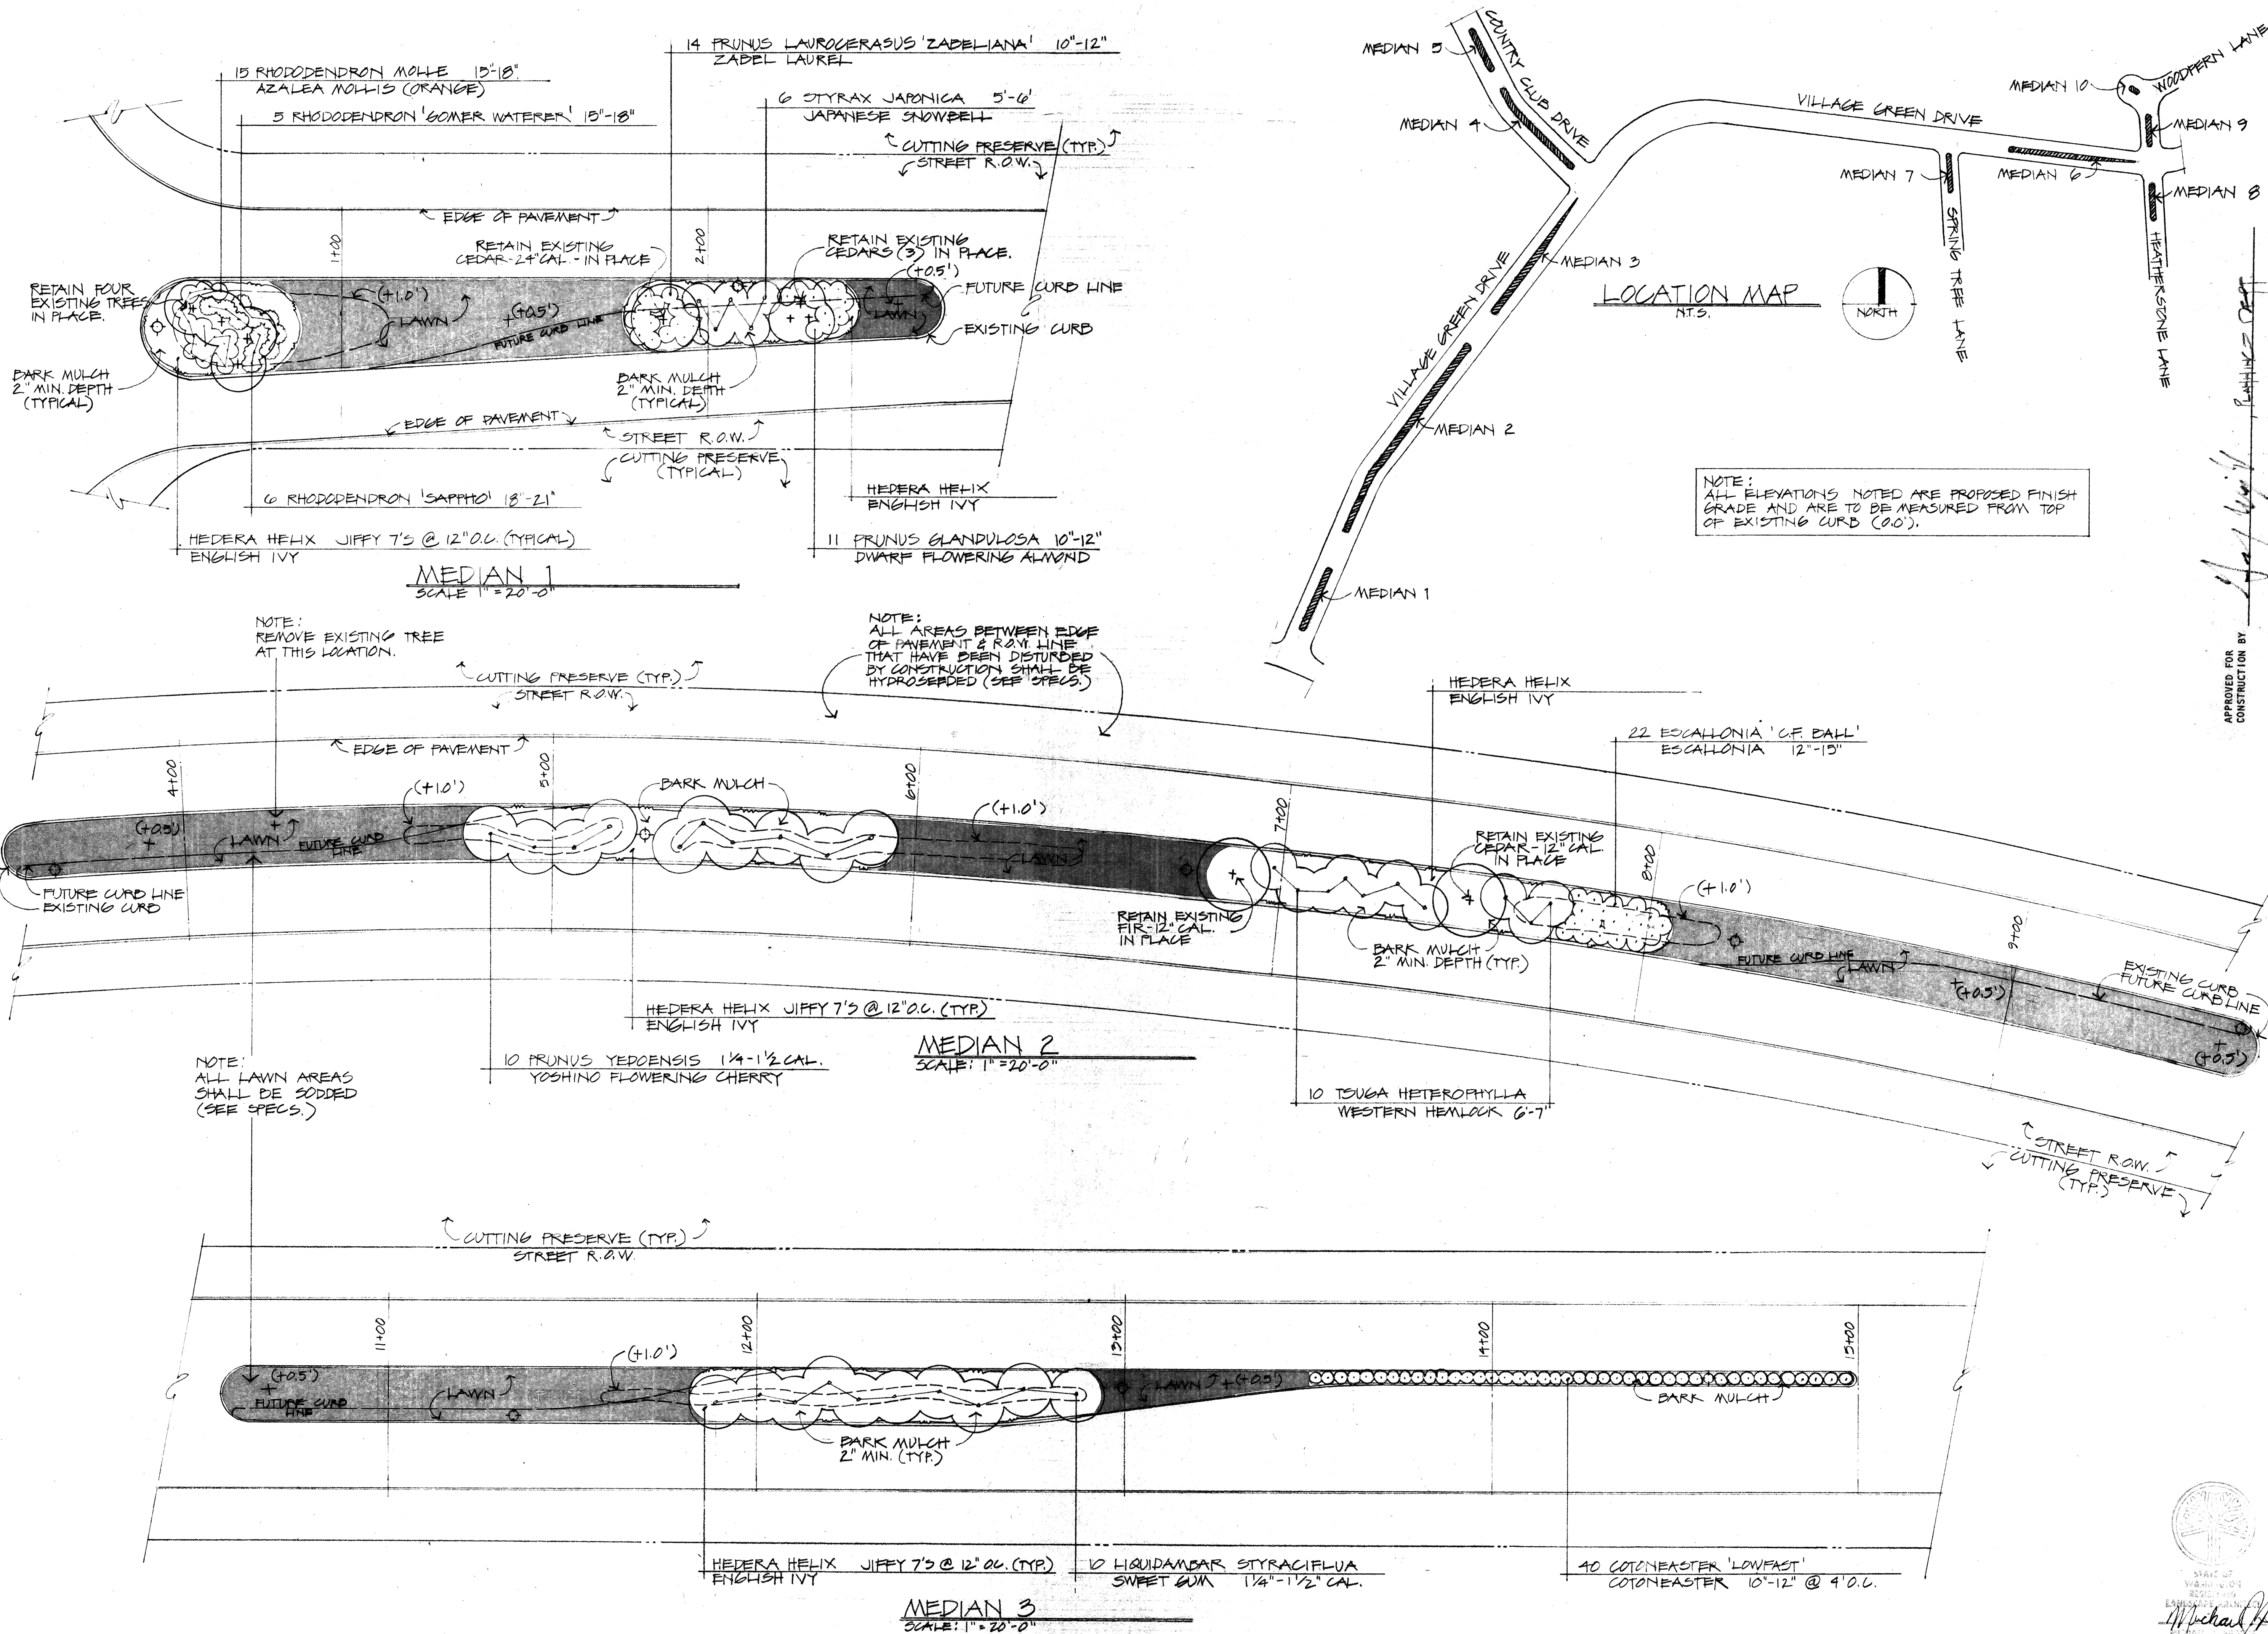

W&H WILSEY & HAM, INC.
 ENGINEERING • PLANNING • SURVEYING
 ENVIRONMENTAL ANALYSIS •
 631 Strander Boulevard
 Tukwila, Washington 98188
 Telephone (206) 248-2470

**KLAHANIE RESIDENTIAL COMMUNITY
 PLANTING PLAN - MEDIANS**

By	Date
Revisions	
Date	10 JAN 75
Scale	AS NOTED
Designed	✓
Drawn	✓
Checked	✓
Approved	
Dwg. Number	3-2020-0607-30.D
SHEET	22 of 23

