


STA. 52+11.25 VILLAGE GREEN-
STA 0+00 POT ROAD "A"

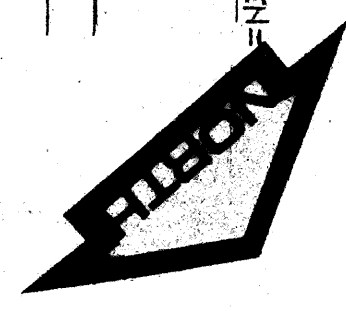

VILLAGE GREEN DRIVE

ROAD "A"

ROAD "B"

ROAD "C"

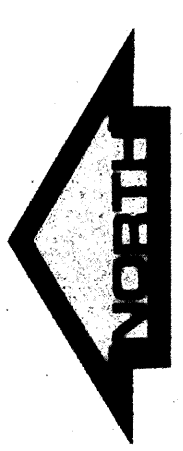

VILLAGE GREEN DRIVE

ROAD "A"

ROAD "B"

ROAD "C"

#	Δ	R	L	T
1	267°16'52"	36'	167.94'	—
2	42°38'26"	40'	30.47'	16.02'
3	67°33'03"	45'	53.05'	30.10'
4	76°02'36"	30'	89.82'	23.46'
5	78°48'16"	35'	48.14'	28.75'
6	65°53'33"	35'	40.25'	40.25'
7	245°53'33"	36'	150.50'	—
8	90°	35'	54.98'	35'
9	178°48'15"	40'	121.84'	—
10	41°24'35"	40'	28.91'	15.12'
11	90°50'16"	40'	63.42'	40.54'
12	48°24'03"	40'	32.51'	172.1'
13	27°42'43"	49'	21.70'	117.1'


approval
FOR CONSTRUCTION:
David E. Wood
David E. Wood, P.E.
SNOHOMISH COUNTY
ENGINEER




MILL CREEK - 3
STREET & STORM DRAINAGE IMPROVEMENT PLANS
ROAD "A" OUT OF 520 (152nd ST SE)
ROAD "D" OUT OF 540 (30th AVE SE & 151st ST SE)

W&H WILSEY & HAM, INC.
ENGINEERING • PLANNING • SURVEYING
• ENVIRONMENTAL ANALYSIS •
631 Strander Boulevard
Tukwila, Washington 98188
Telephone
(206) 248-2470

DATE: 1-17-77
DRAWN: KTS
CHECKED: JHB
APPROVED: JHB
SHEET
2 of 6
HDEV-385

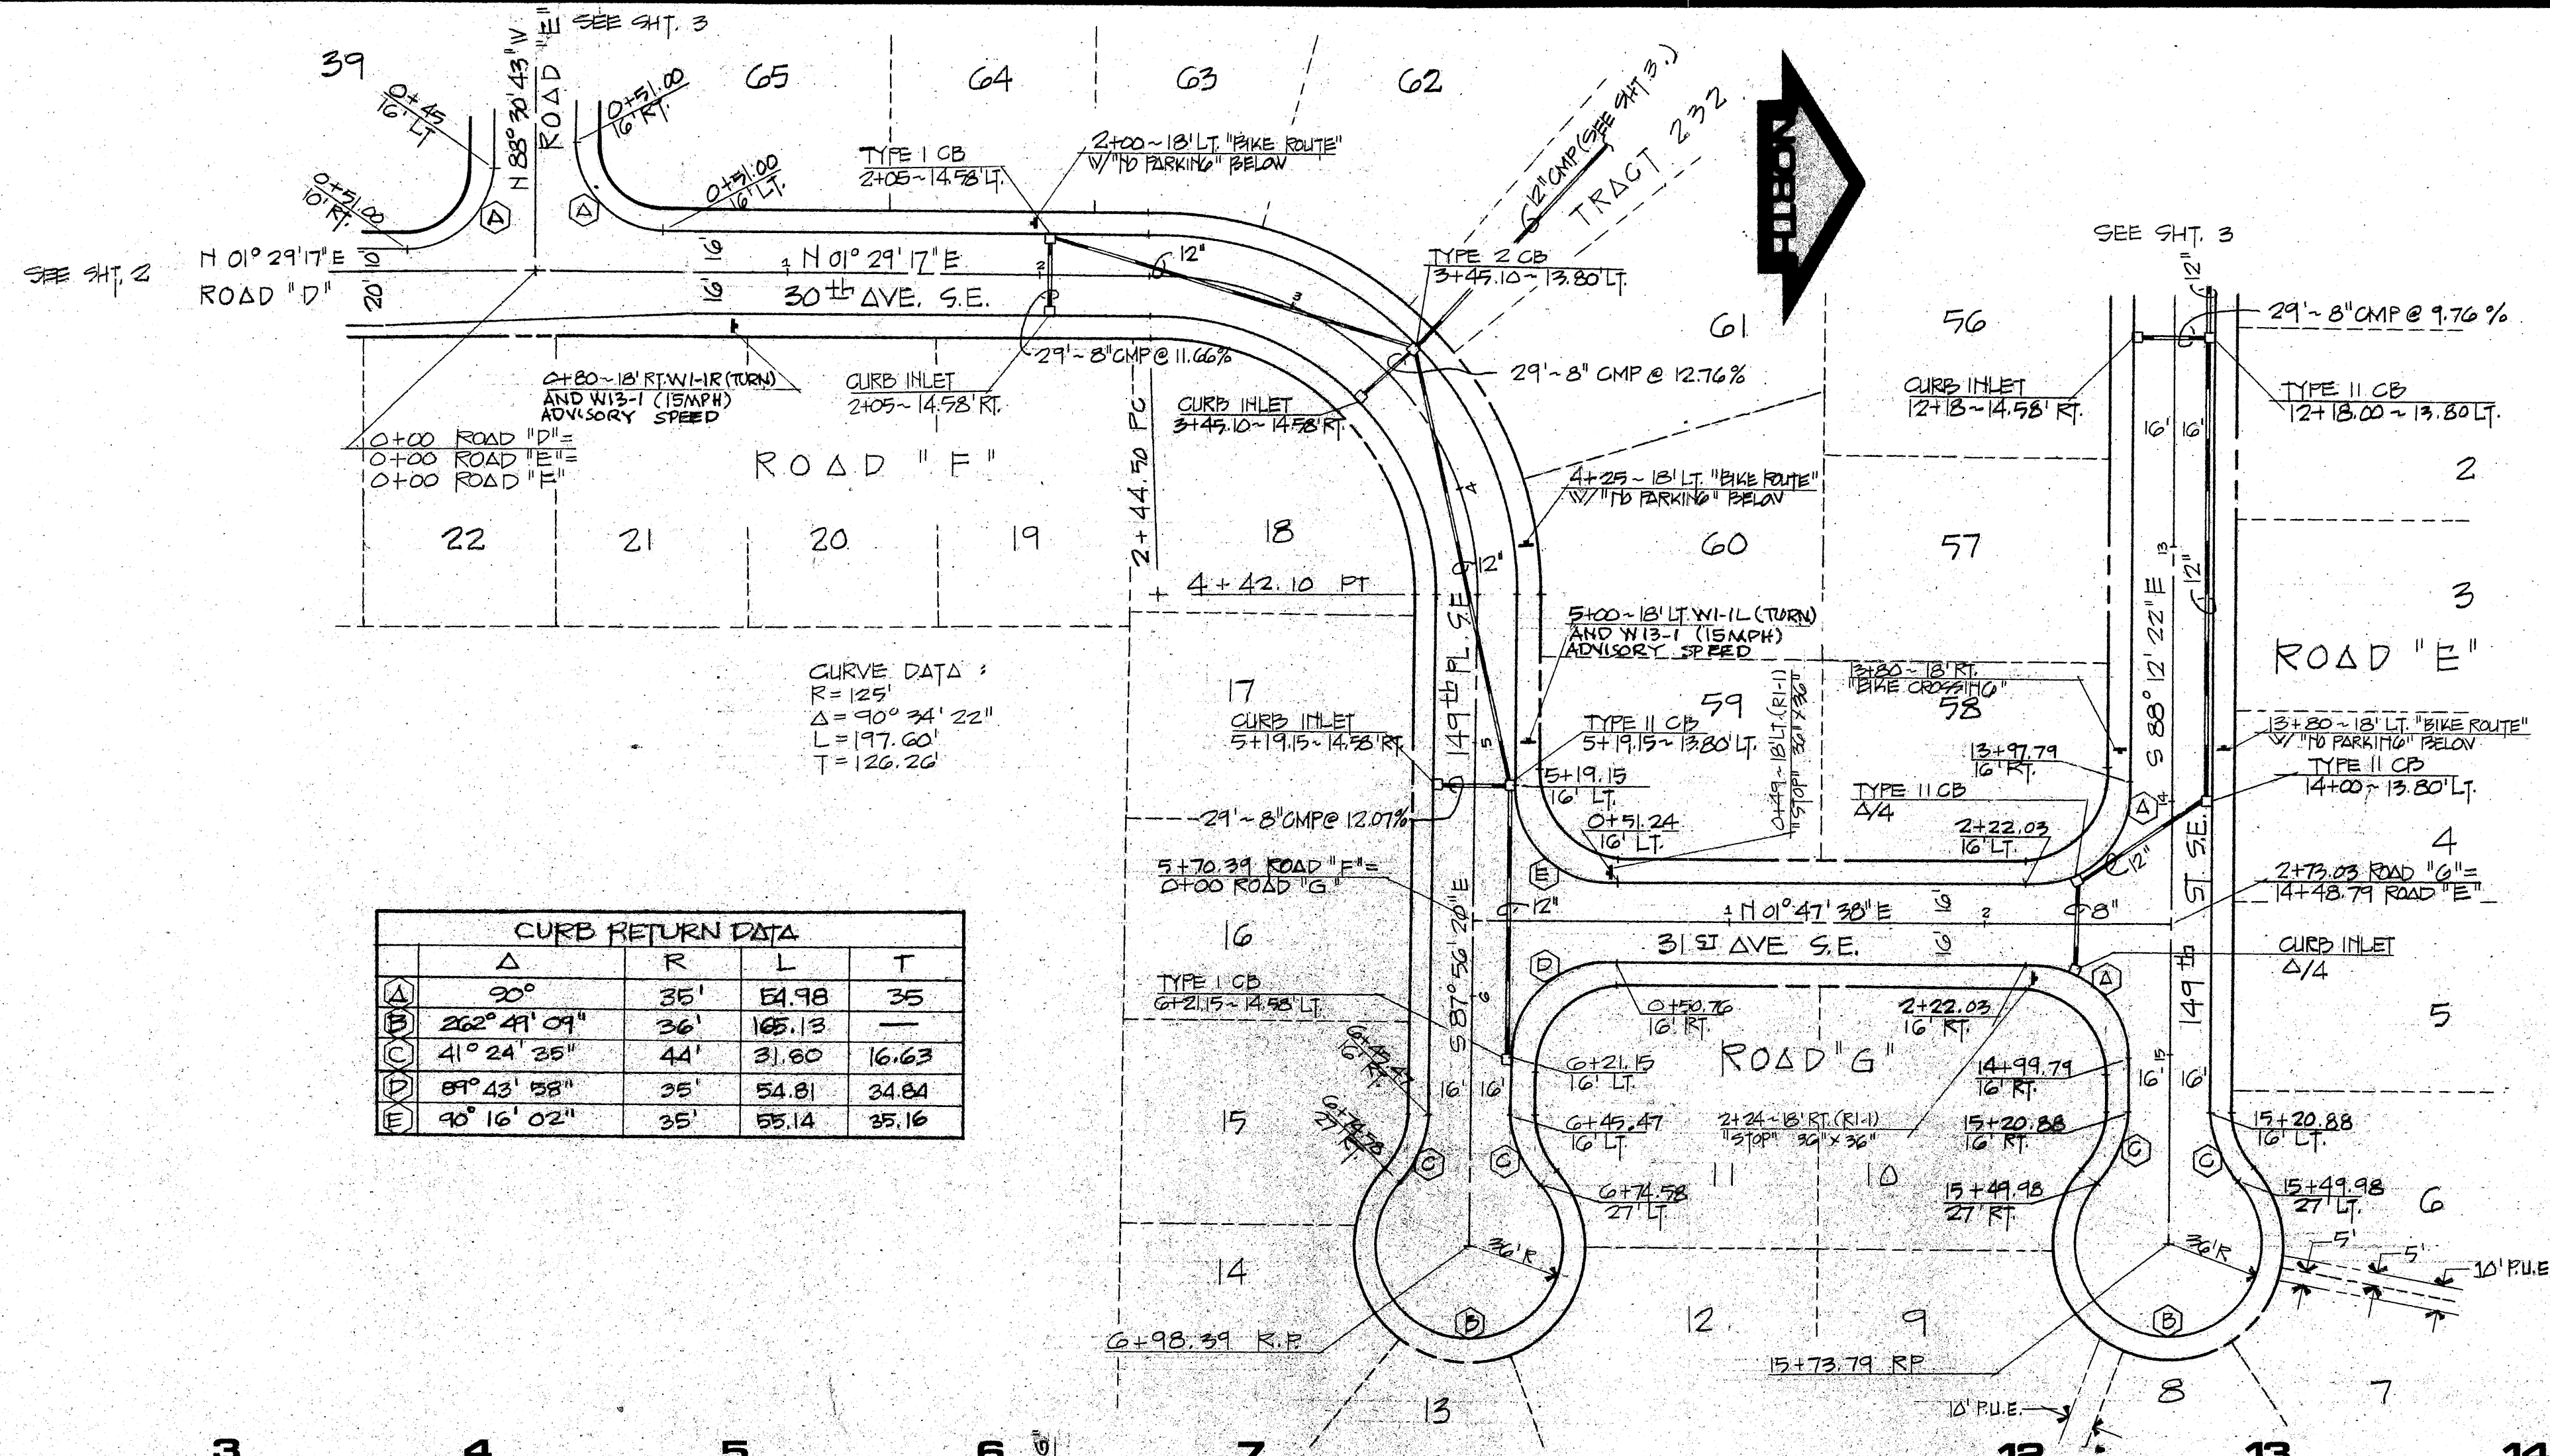

CURB RETURN DATA				
	Δ	R	L	T
B	262° 41' 09"	36'	165.13	—
C	41° 24' 35"	44'	31.80	16.63
D	89° 43' 58"	35'	54.81	34.84
E	90° 16' 02"	35'	55.14	35.16

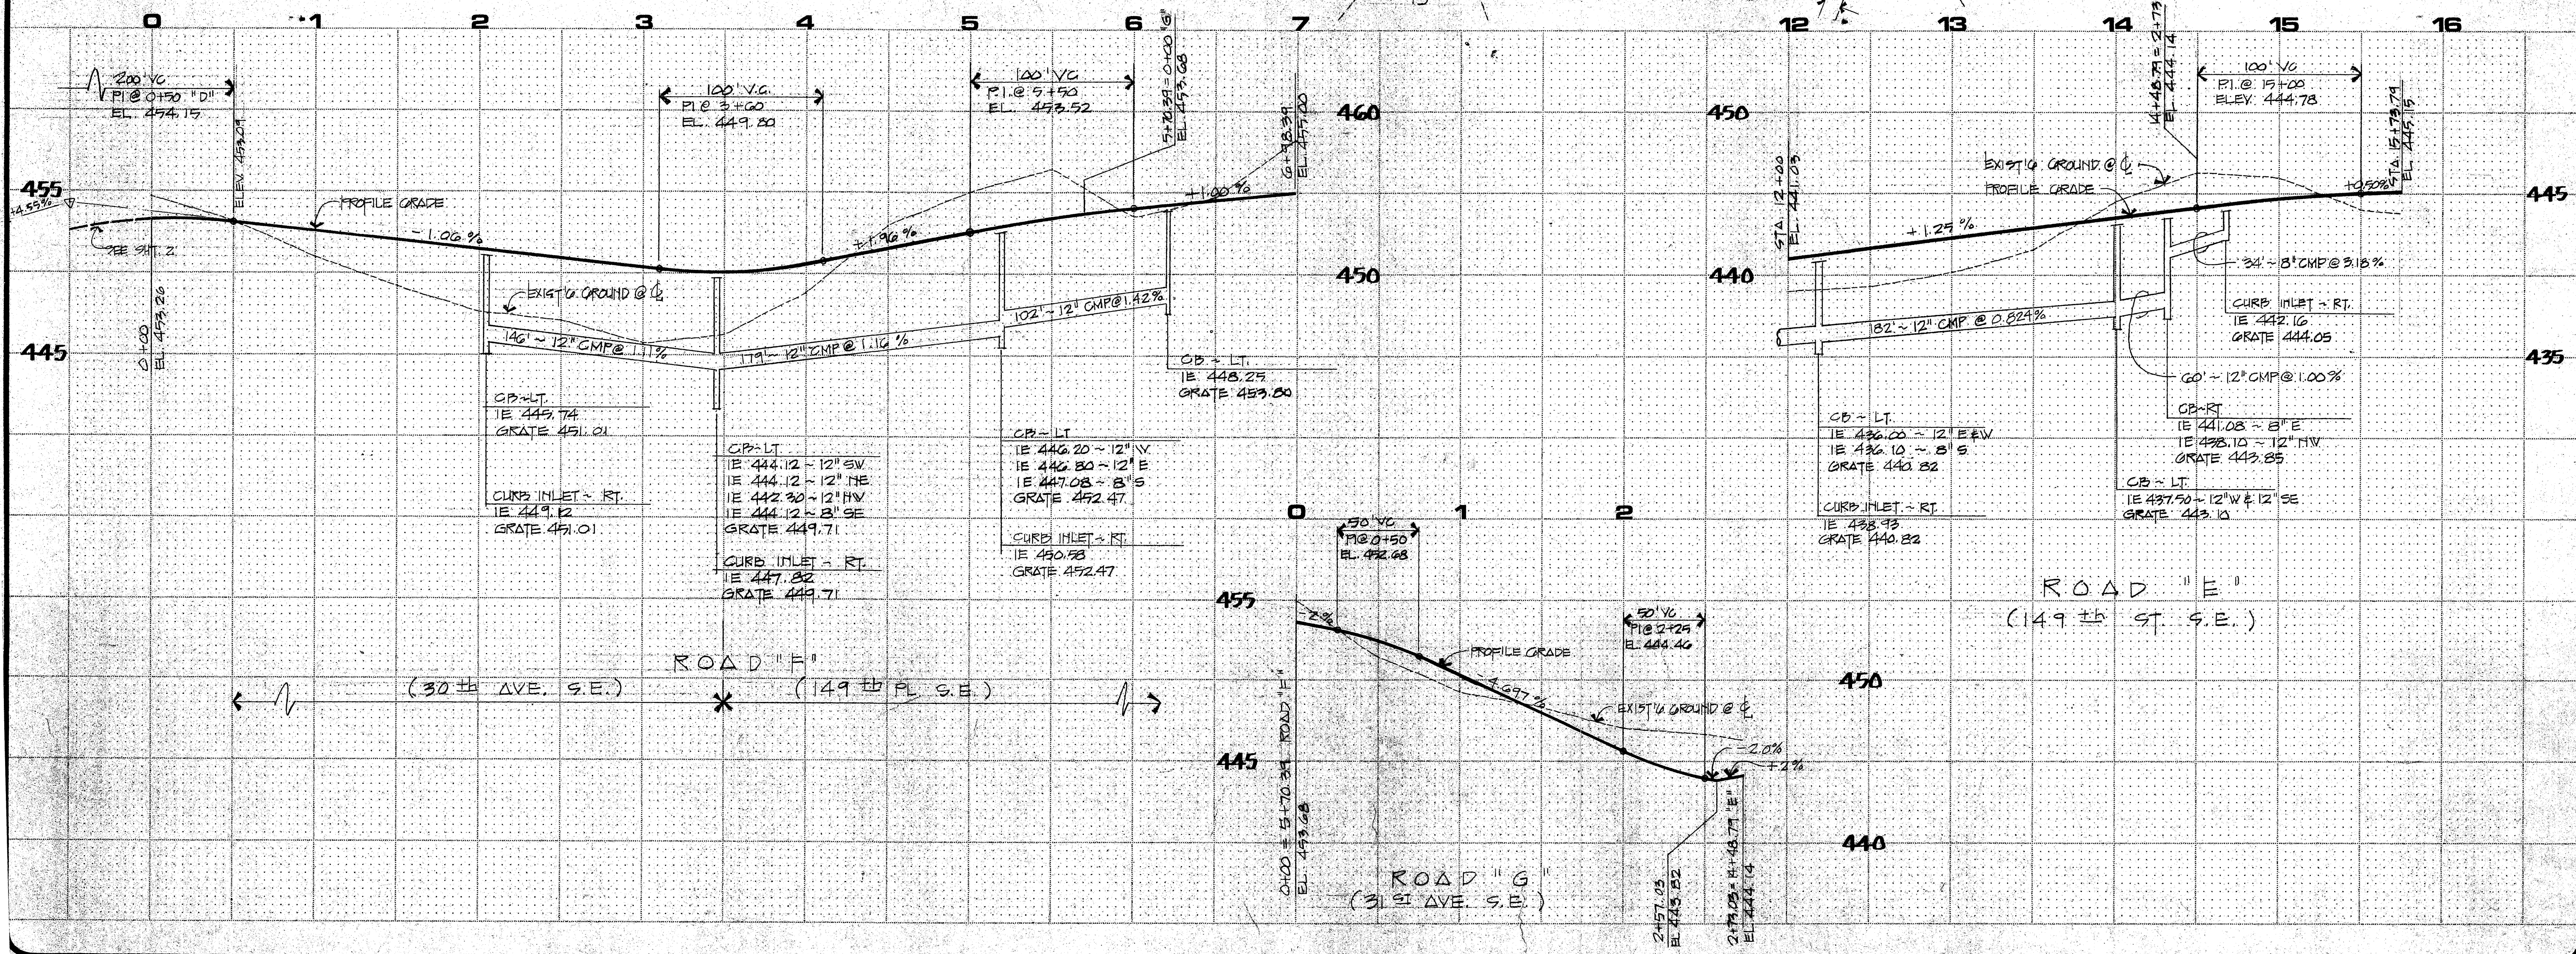

approval
FOR CONSTRUCTION:


W&H WILSEY & HAM, INC.
ENGINEERING • PLANNING • SURVEYING
• ENVIRONMENTAL ANALYSIS •

631 Strand Boulevard
Tukwila, Washington 98188

Telephone:
(206) 248-2170

MILL CREEK


Revisions
By Date
1. 2/15/77

Date: 2/15/77
Scale: 1" = 50'


SHEET

4 of 6


RED CEDAR & SWORDFERN

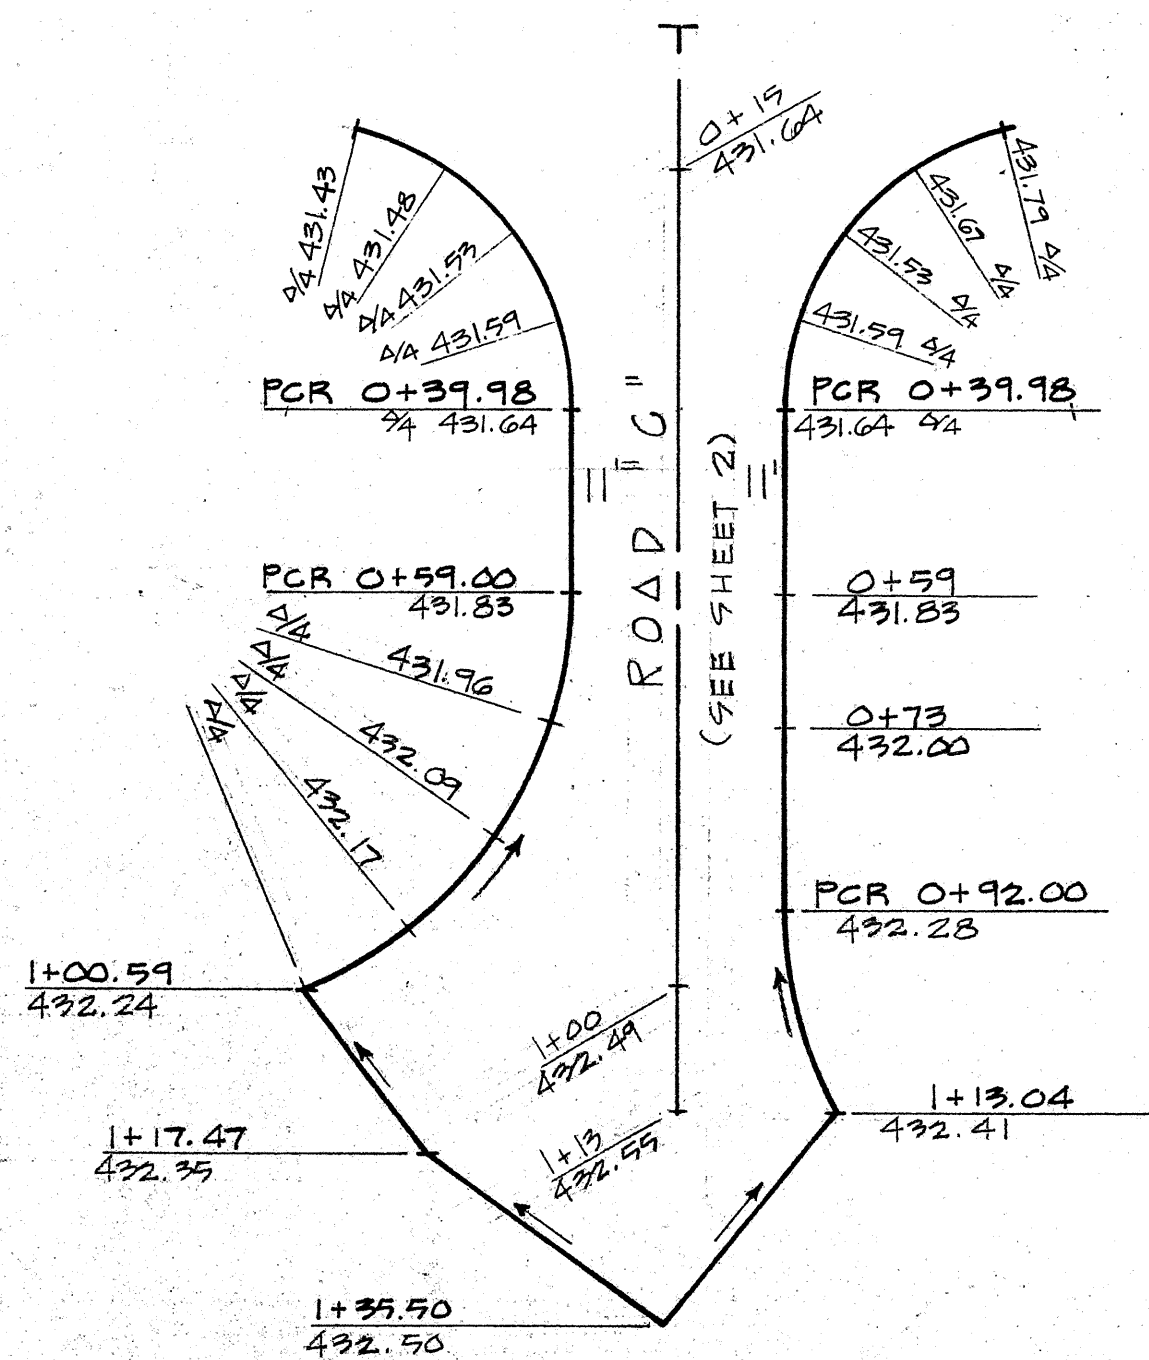


GUTTER GRADES @
PRIVATE STREET
SCALE: 1" = 20'

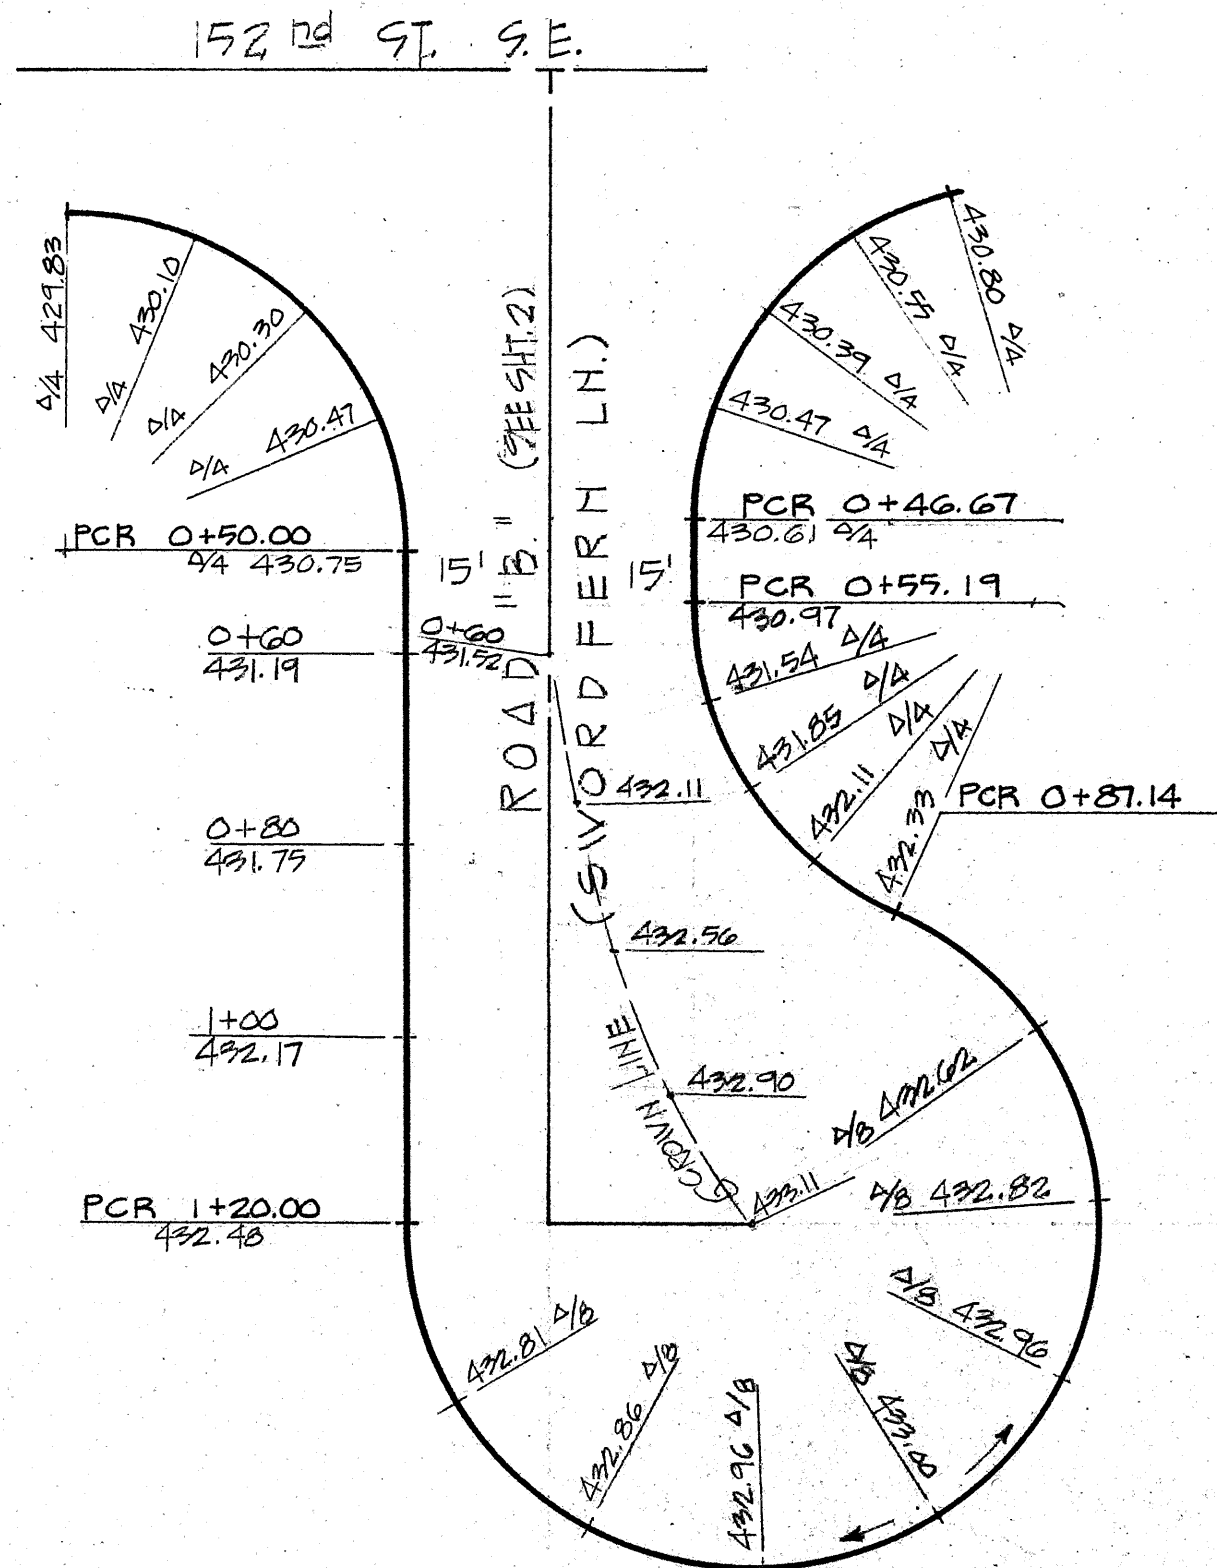

GUTTER GRADES @
ROAD "B" CUL. DE SAC
SCALE: 1" = 20'

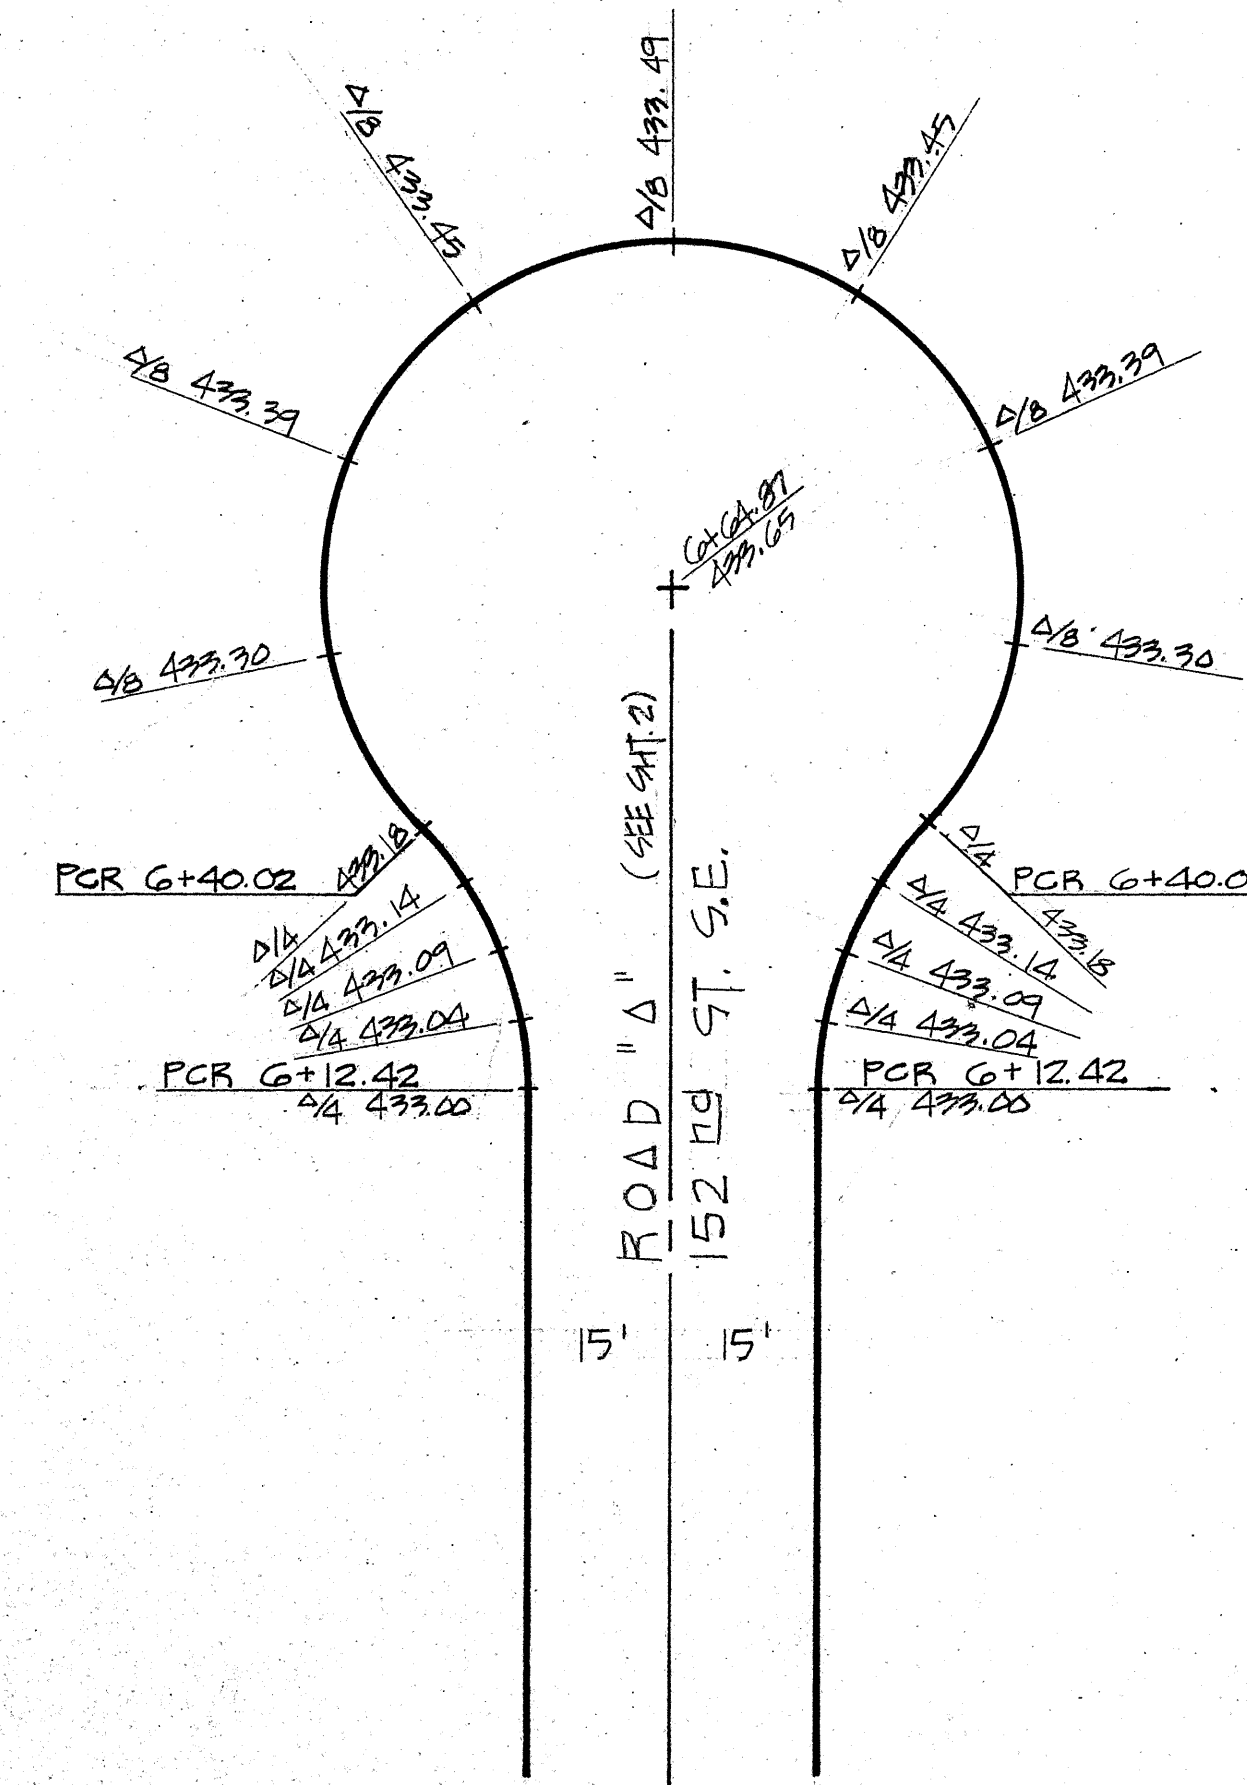


GUTTER GRADES @
152 RD ST. S.E. CUL. DE SAC
SCALE: 1" = 20'

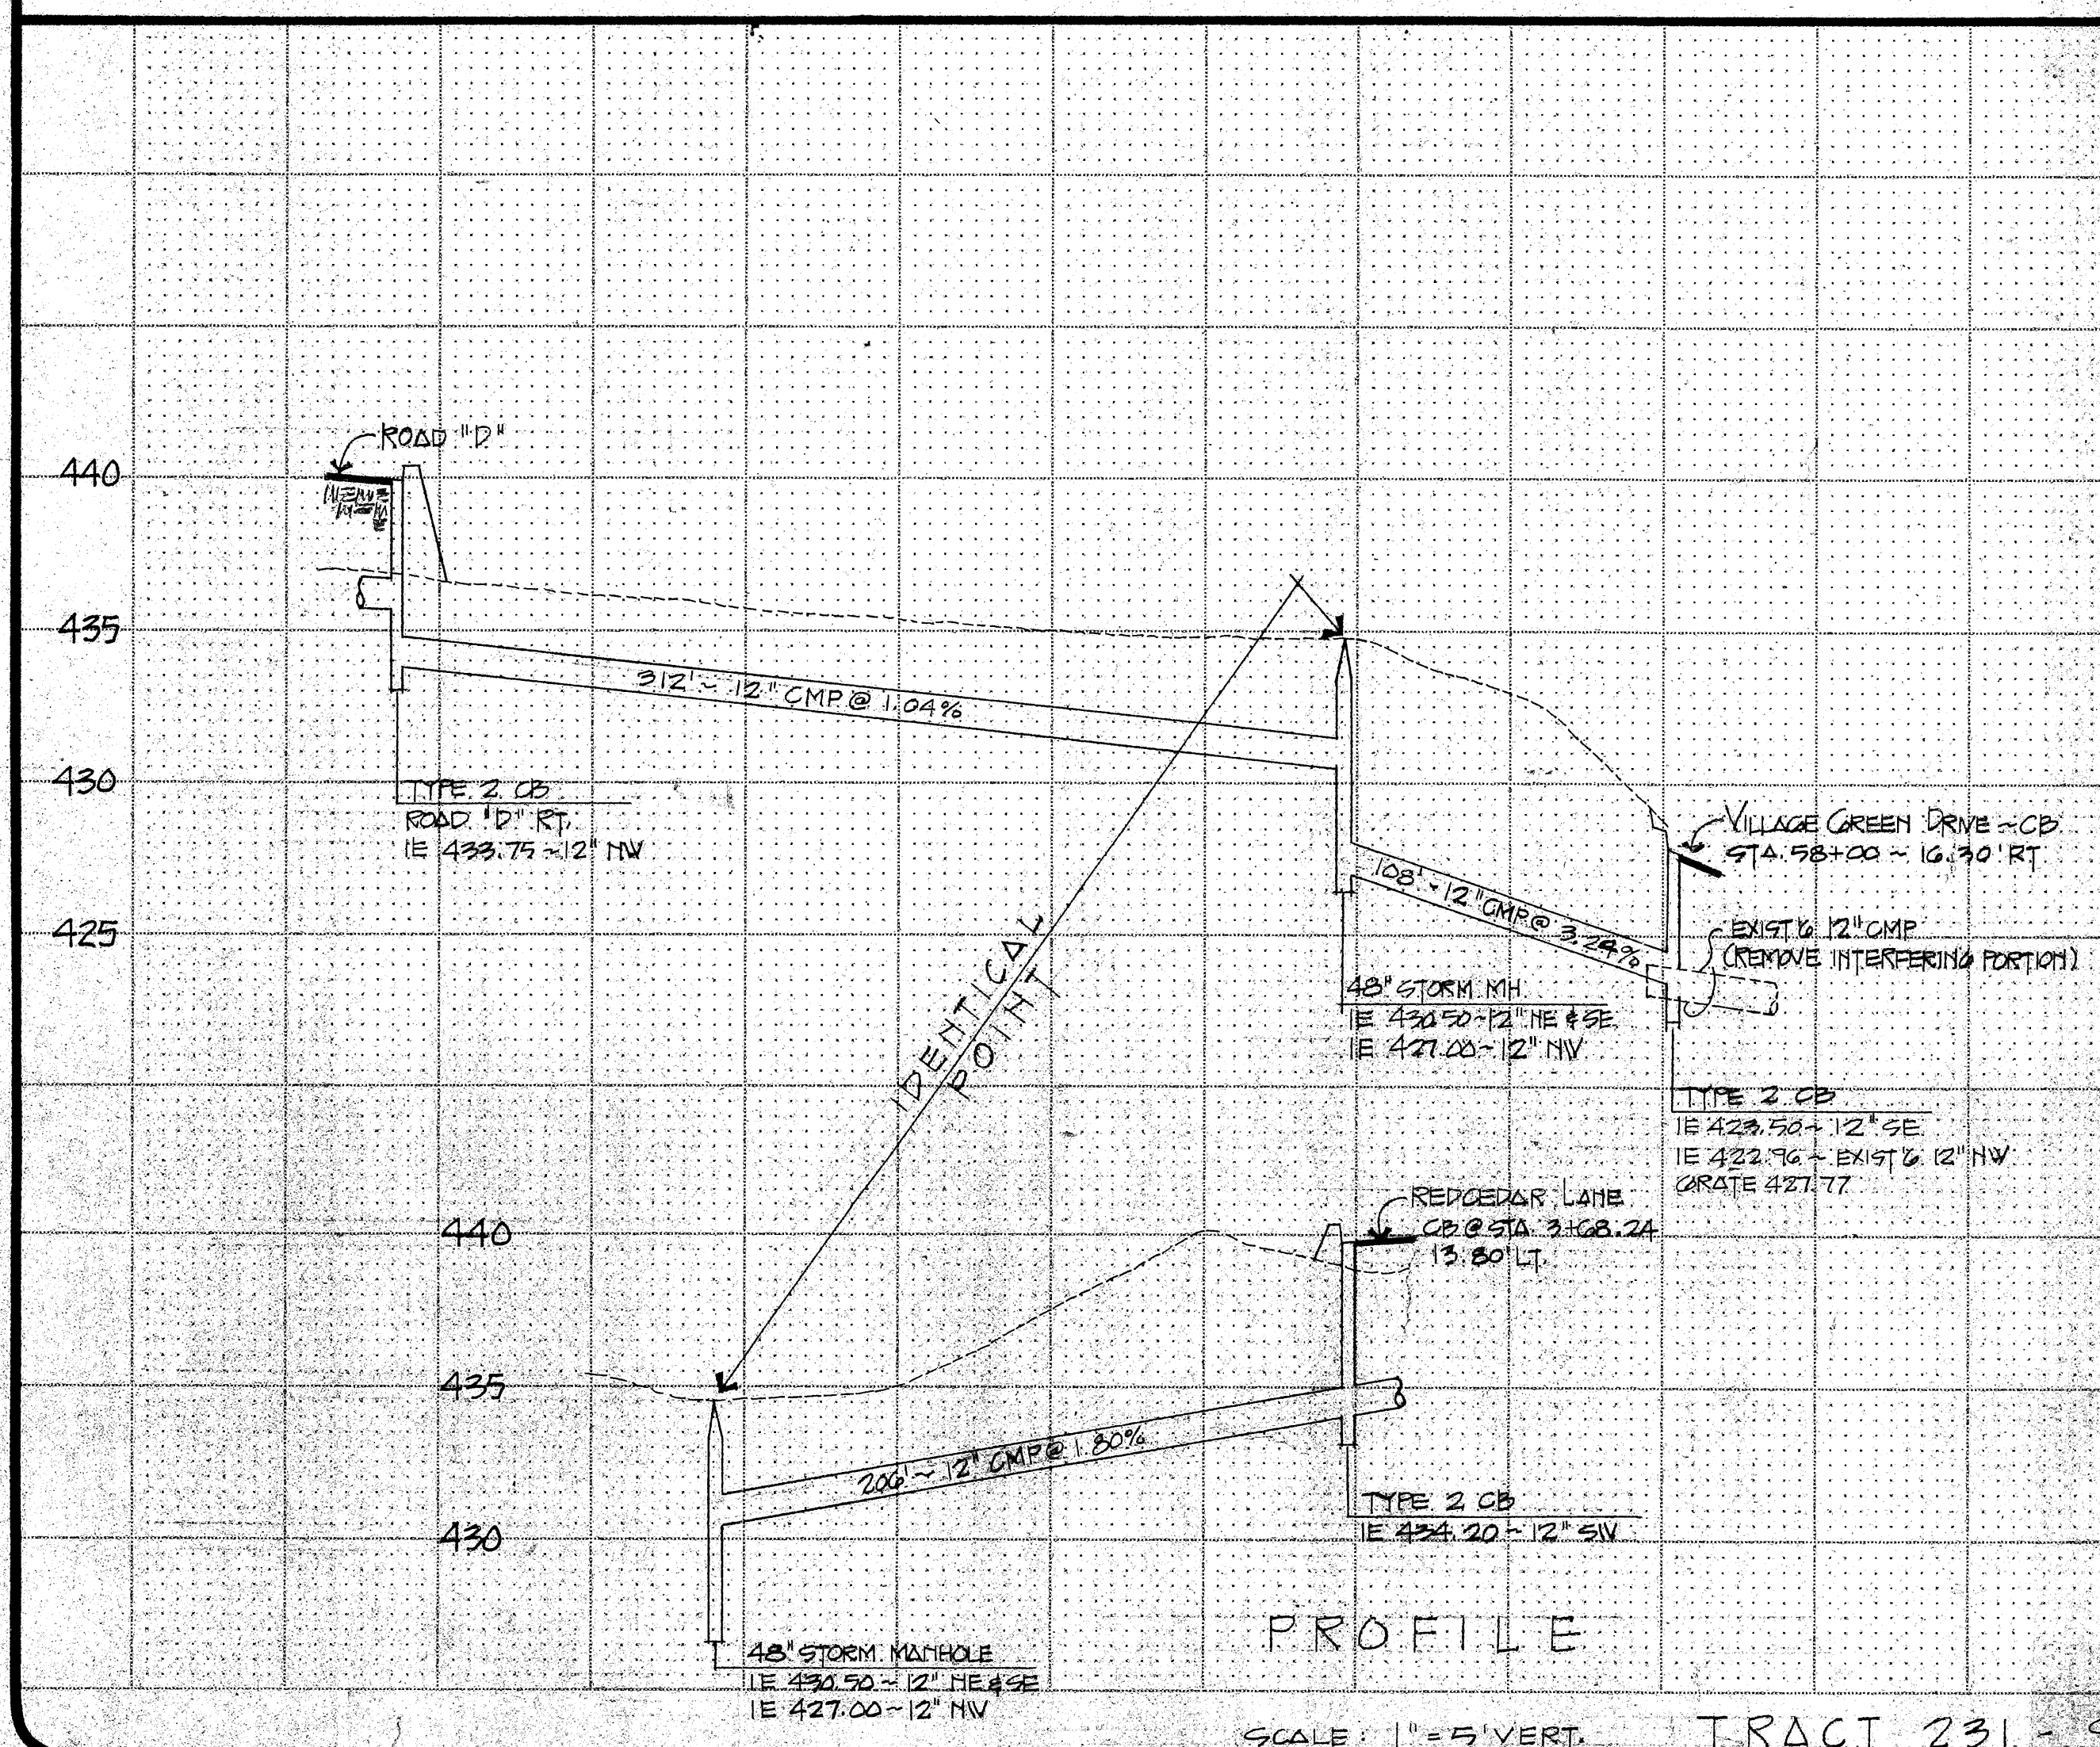

PROFILE

SCALE: 1" = 5' VERT.

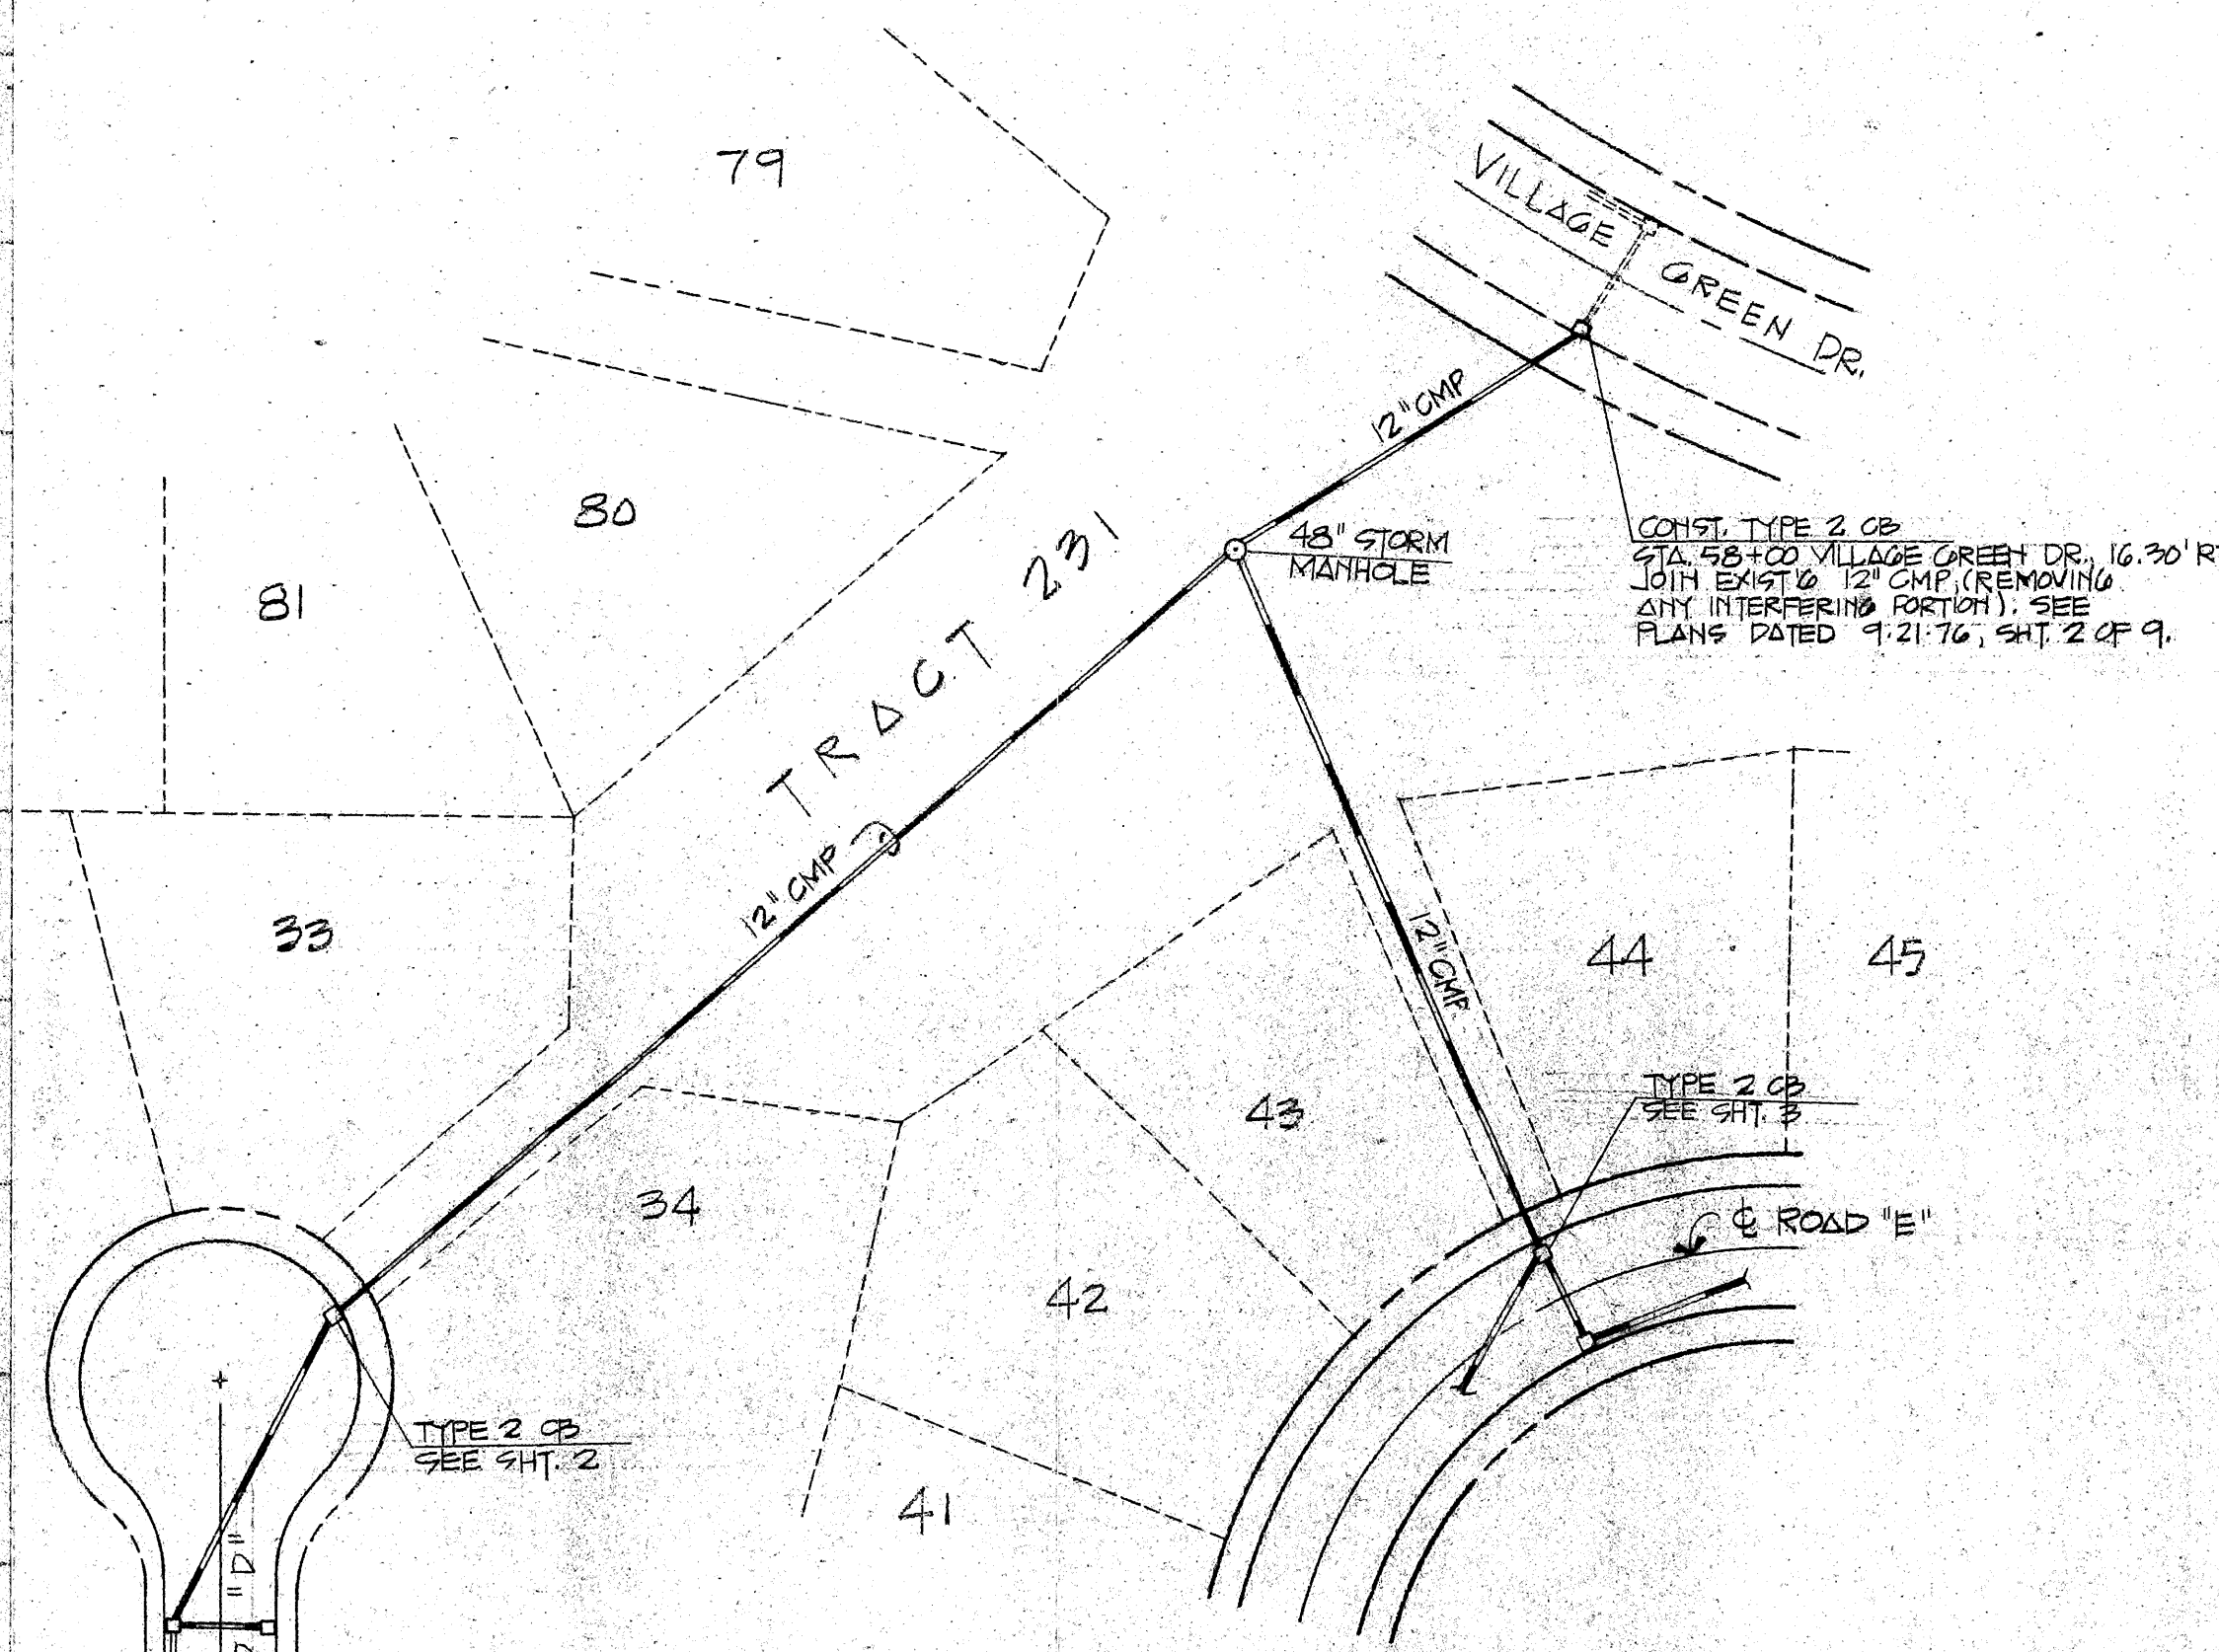

PLAN

SCALE: 1" = 50' HOR.

TRACT 231 - STORM DRAIN

RED CEDAR & SWORDFERN


approval
FOR CONSTRUCTION:
David E. Wilsey
David E. Wilsey, P.E.

W&H WILSEY & HAM, INC.
ENGINEERING • PLANNING • SURVEYING
• ENVIRONMENTAL ANALYSIS •
681 Strander Boulevard
Tukwila, Washington 98188
Telephone
(206) 248-2170

MILL CREEK III
STREET & STORM DRAINAGE IMPROVEMENT PLANS
TRACT 231 - STORM DRAIN
150' GUTTER GRADES
MILL CREEK III
STREET & STORM DRAINAGE IMPROVEMENT PLANS
TRACT 231 - STORM DRAIN
150' GUTTER GRADES

Revisions
By Date
Date JAN. 1977
Scale VARIES
Designed EHP
Drawn EHP
Checked DHP
Approved
Dwg. Number
5-2001-2101-20-0
SHEET
5 of 6

HDEV-388
Survey Index

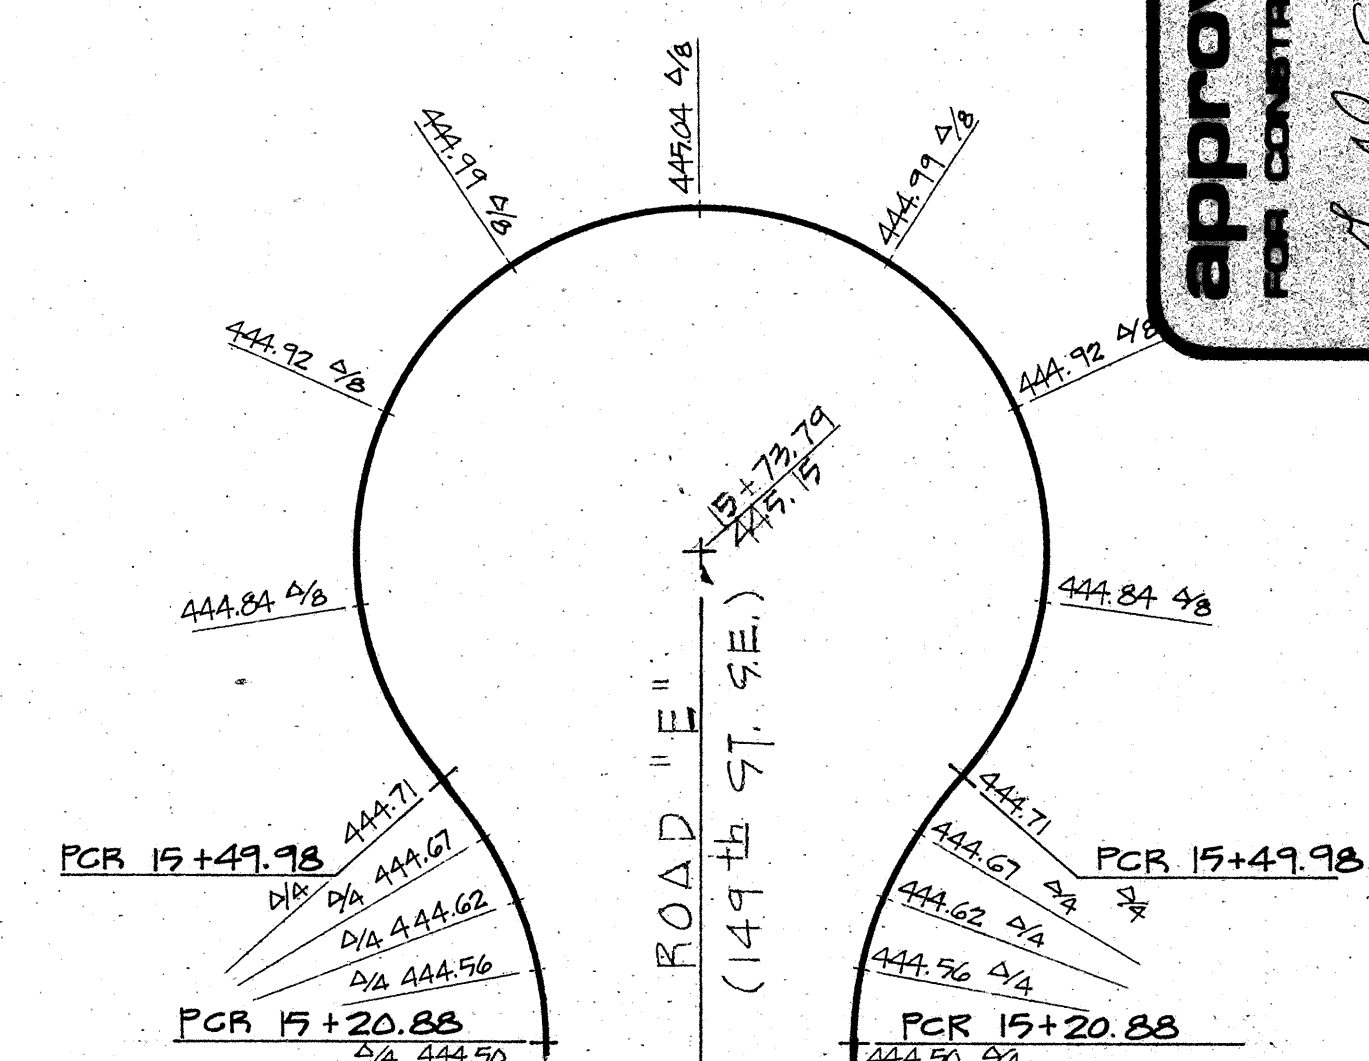

Gerald E. Wood
Gerald E. Wood, P.E.
SINOHOMISH COUNTY
ENGINEER

Revisions	By	Date
Date	JAH	1977
Scale	" = 20'	
Designed	DJB	
Drawn	KJB	
Checked	DJB	
Approved		

Dwg. Number
3-2010-2101-20-D

SHEET

6 of 6

